


TYPICAL SECTION STAGE 2
 US 20 STA. 591+21 TO 596+00
 US 20 ϕ TAPER STA. 589+21 TO STA. 591+21
 US 20 ϕ TAPER STA. 596+00 TO STA. 598+00

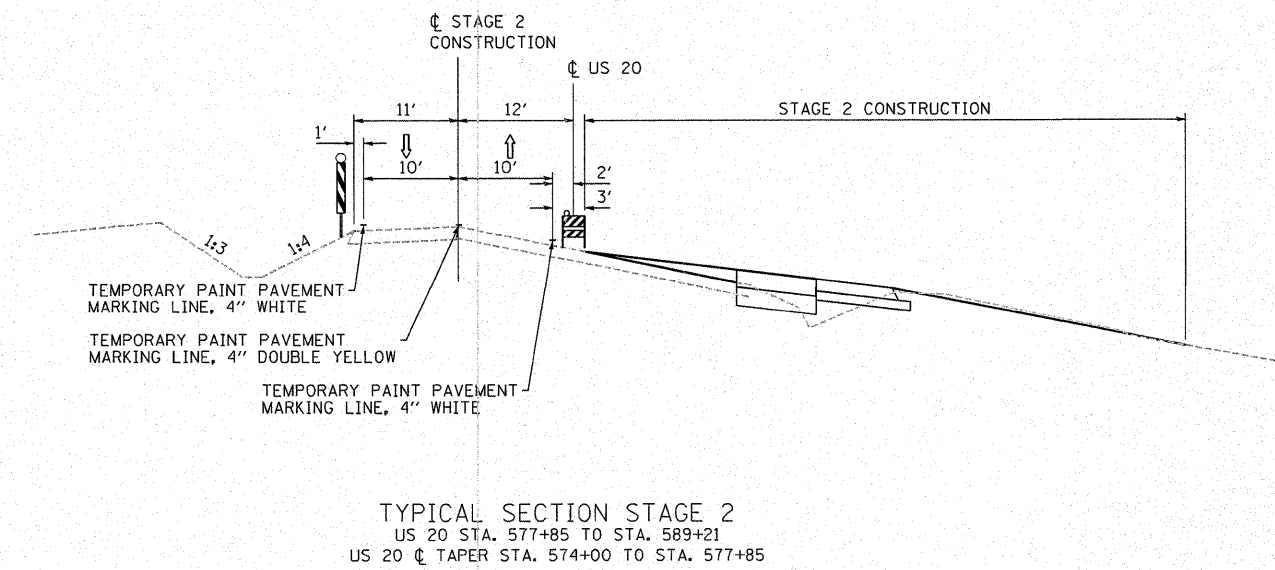

TYPICAL SECTION STAGE 2
 US 20 STA. 577+85 TO STA. 589+21
 US 20 ϕ TAPER STA. 574+00 TO STA. 577+85

LEGEND

- WORK AREA
- SIGN
- TYPE III BARRICADE
- TYPE II BARRICADE OR DRUM
- VERTICAL PANEL
- IMPACT ATTENUATOR

- STAGE 2**
1. ERECT BARRICADES, SIGNS AND PLACE TEMPORARY PAINT PAVEMENT MARKINGS AS SHOWN ON THE STAGE 2 DRAWINGS, STATE STANDARDS AND AS DIRECTED BY THE ENGINEER.
 2. SHIFT TRAFFIC TO NEW SHOULDER AND EXISTING OUTSIDE LANE ALONG US 20 USING HIGHWAY STANDARD 701331.
 3. CONSTRUCT THE HOT-MIX ASPHALT SHOULDER, PAVEMENT WIDENING AND SUPERELEVATION CORRECTION ALONG US 20 FROM STA. 575+62 RT. TO STA. 596+83 RT.

FILE NAME = W:\2298-03 - US 20 IL 84 Intersection\CAD

USER NAME = IDOTCAD
 CADD Sheets\0208108-shit-staging2.dgn
 PLOT SCALE = 30.0000' / IN.
 PLOT DATE = 1/22/2009

DESIGNED - SPF
 DRAWN - AJP
 CHECKED - JMS
 DATE - 01/23/09

REVISED -
 REVISED -
 REVISED -
 REVISED -

**STATE OF ILLINOIS
 DEPARTMENT OF TRANSPORTATION**

TRAFFIC STAGING PLAN STAGE 2 - US 20

SCALE: 1"=30' SHEET NO. 04 OF 04 SHEETS STA. TO STA.

F.A.P. RTE.	SECTION	COUNTY	TOTAL SHEETS	SHEET NO.
301	30-M-2	JoDAVIESS	81	31
CONTRACT NO. 64E29				
FED. ROAD DIST. NO. [ILLINOIS] FED. AID PROJECT				