


DATE	
BY	
FINAL SURVEY	
SURVEYED	
PILOTED	
TEMPLATE	
NOTE BOOK	
AREAS CHECKED	
NO.	

DATE	
BY	
ORIGINAL SURVEY	
SURVEYED	
PILOTED	
TEMPLATE	
NOTE BOOK	
AREAS CHECKED	
NO.	

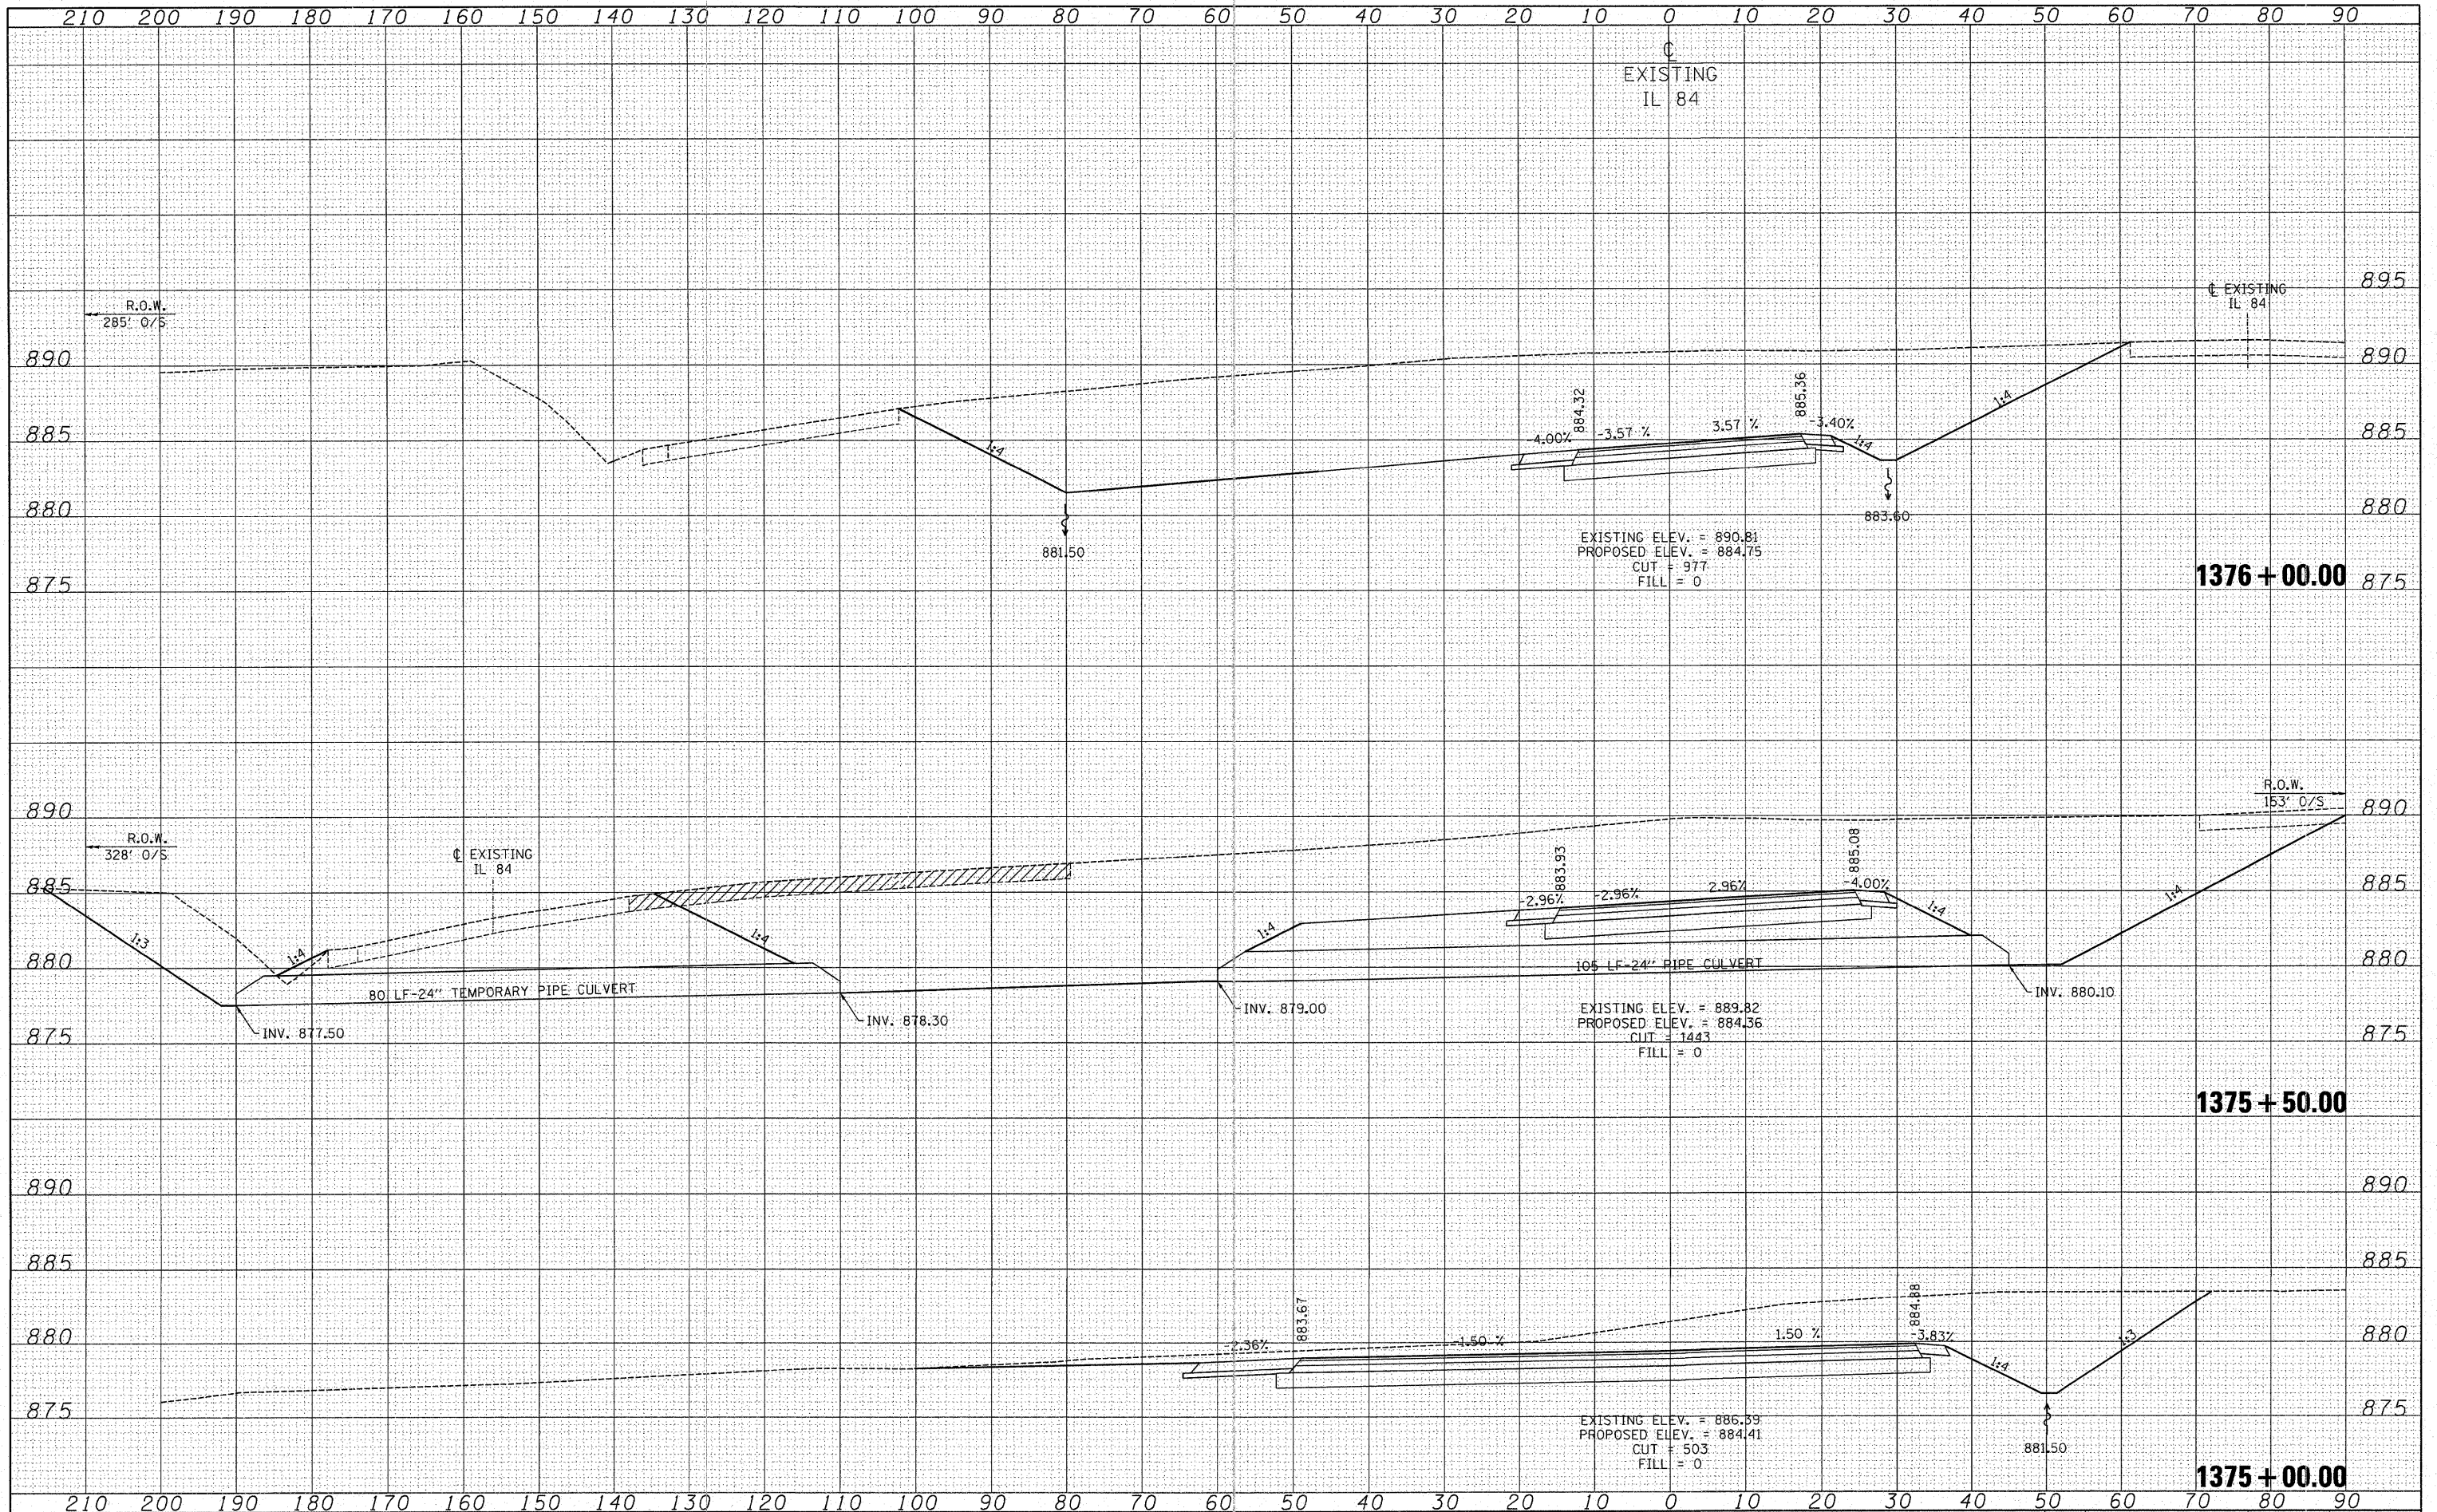

FILE NAME = W:\2298-03 - US 20 IL 84 Intersection\CADD Sheets\0208100-shr-xsh-t-84.dgn

USER NAME = IDOTCAD
 PLOT SCALE = 10.0000 "/ IN.
 PLOT DATE = 1/21/2009

DESIGNED - SPF
 DRAWN - AJP
 CHECKED - JMS
 DATE - 01/23/09

REVISED -
 REVISED -
 REVISED -
 REVISED -

**STATE OF ILLINOIS
 DEPARTMENT OF TRANSPORTATION**

STAGE 1 CONSTRUCTION CROSS SECTIONS IL-84

SCALE: 10H 5V SHEET NO. 01 OF 02 SHEETS STA. 1375+00 TO STA. 1376+00

F.A.P. RTE.	SECTION	COUNTY	TOTAL SHEETS	SHEET NO.
301	30-M-2	JODAVIESS	81	59
FED. ROAD DIST. NO. ILLINOIS FED. AID PROJECT			CONTRACT NO. 64E29	