


DATE	
BY	
SURVEYED	
PLOTTED	
NOTE BOOK	
AREAS CHECKED	
NO.	

DATE	
BY	
SURVEYED	
PLOTTED	
NOTE BOOK	
AREAS CHECKED	
NO.	

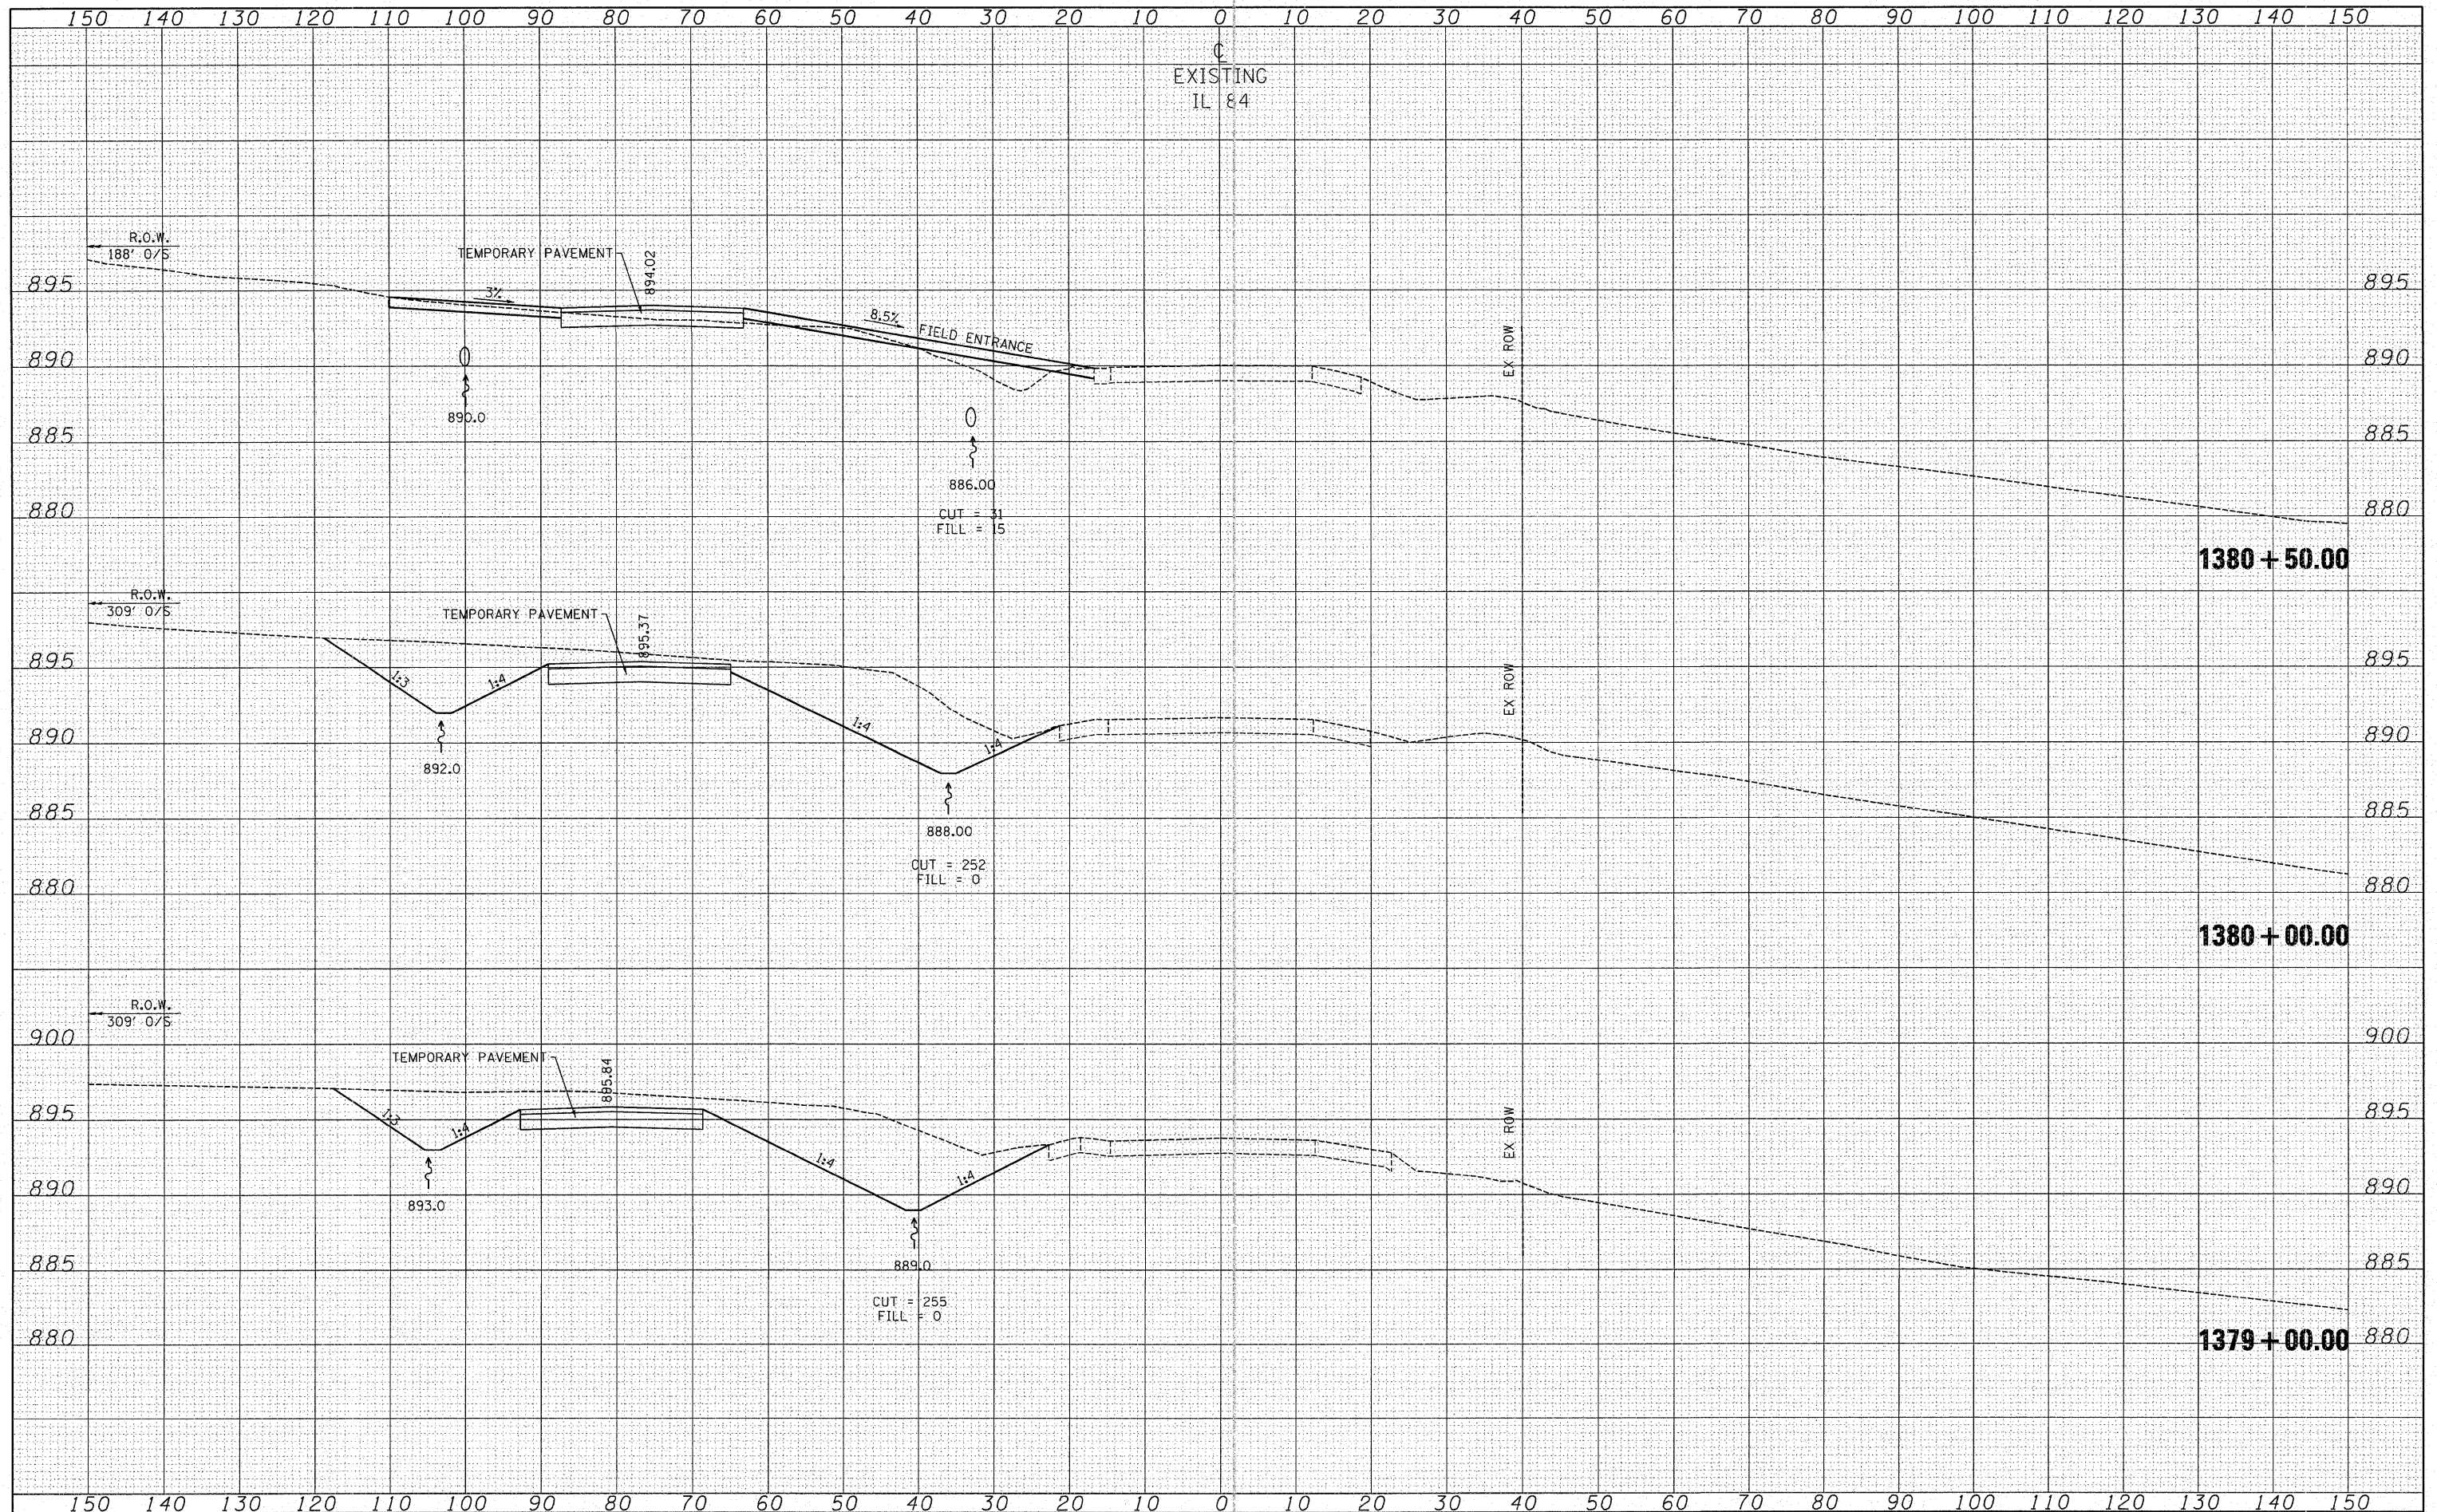

FILE NAME =	USER NAME = IDOTCAD	DESIGNED - SPF	REVISED -	<b>STATE OF ILLINOIS DEPARTMENT OF TRANSPORTATION</b>	<b>STAGE 3 CONSTRUCTION CROSS SECTIONS IL-84</b>			F.A.P. RTE.	SECTION	COUNTY	TOTAL SHEETS	SHEET NO.
W:\2298-03 - US 20 IL 84 Intersection\CADD Sheets\0208108-shr-xsh-84.dgn		DRAWN - AJP	REVISED -		SCALE: 10H 5V	SHEET NO. 03 OF 06 SHEETS	STA. 1379+00 TO STA. 1380+50	301	30-M-2	JoDAVIESS	81	63
PLOT SCALE = 10.0000 / IN.		CHECKED - JMS	REVISED -		CONTRACT NO. 64E29							
PLOT DATE = 1/21/2009		DATE - 01/23/09	REVISED -		FED. ROAD DIST. NO. ILLINOIS FED. AID PROJECT							