


DATE	
BY	
SURVEYED	
PLOTTED	
NOTE BOOK	
AREAS CHECKED	
NO.	

DATE	
BY	
SURVEYED	
PLOTTED	
NOTE BOOK	
AREAS CHECKED	
NO.	

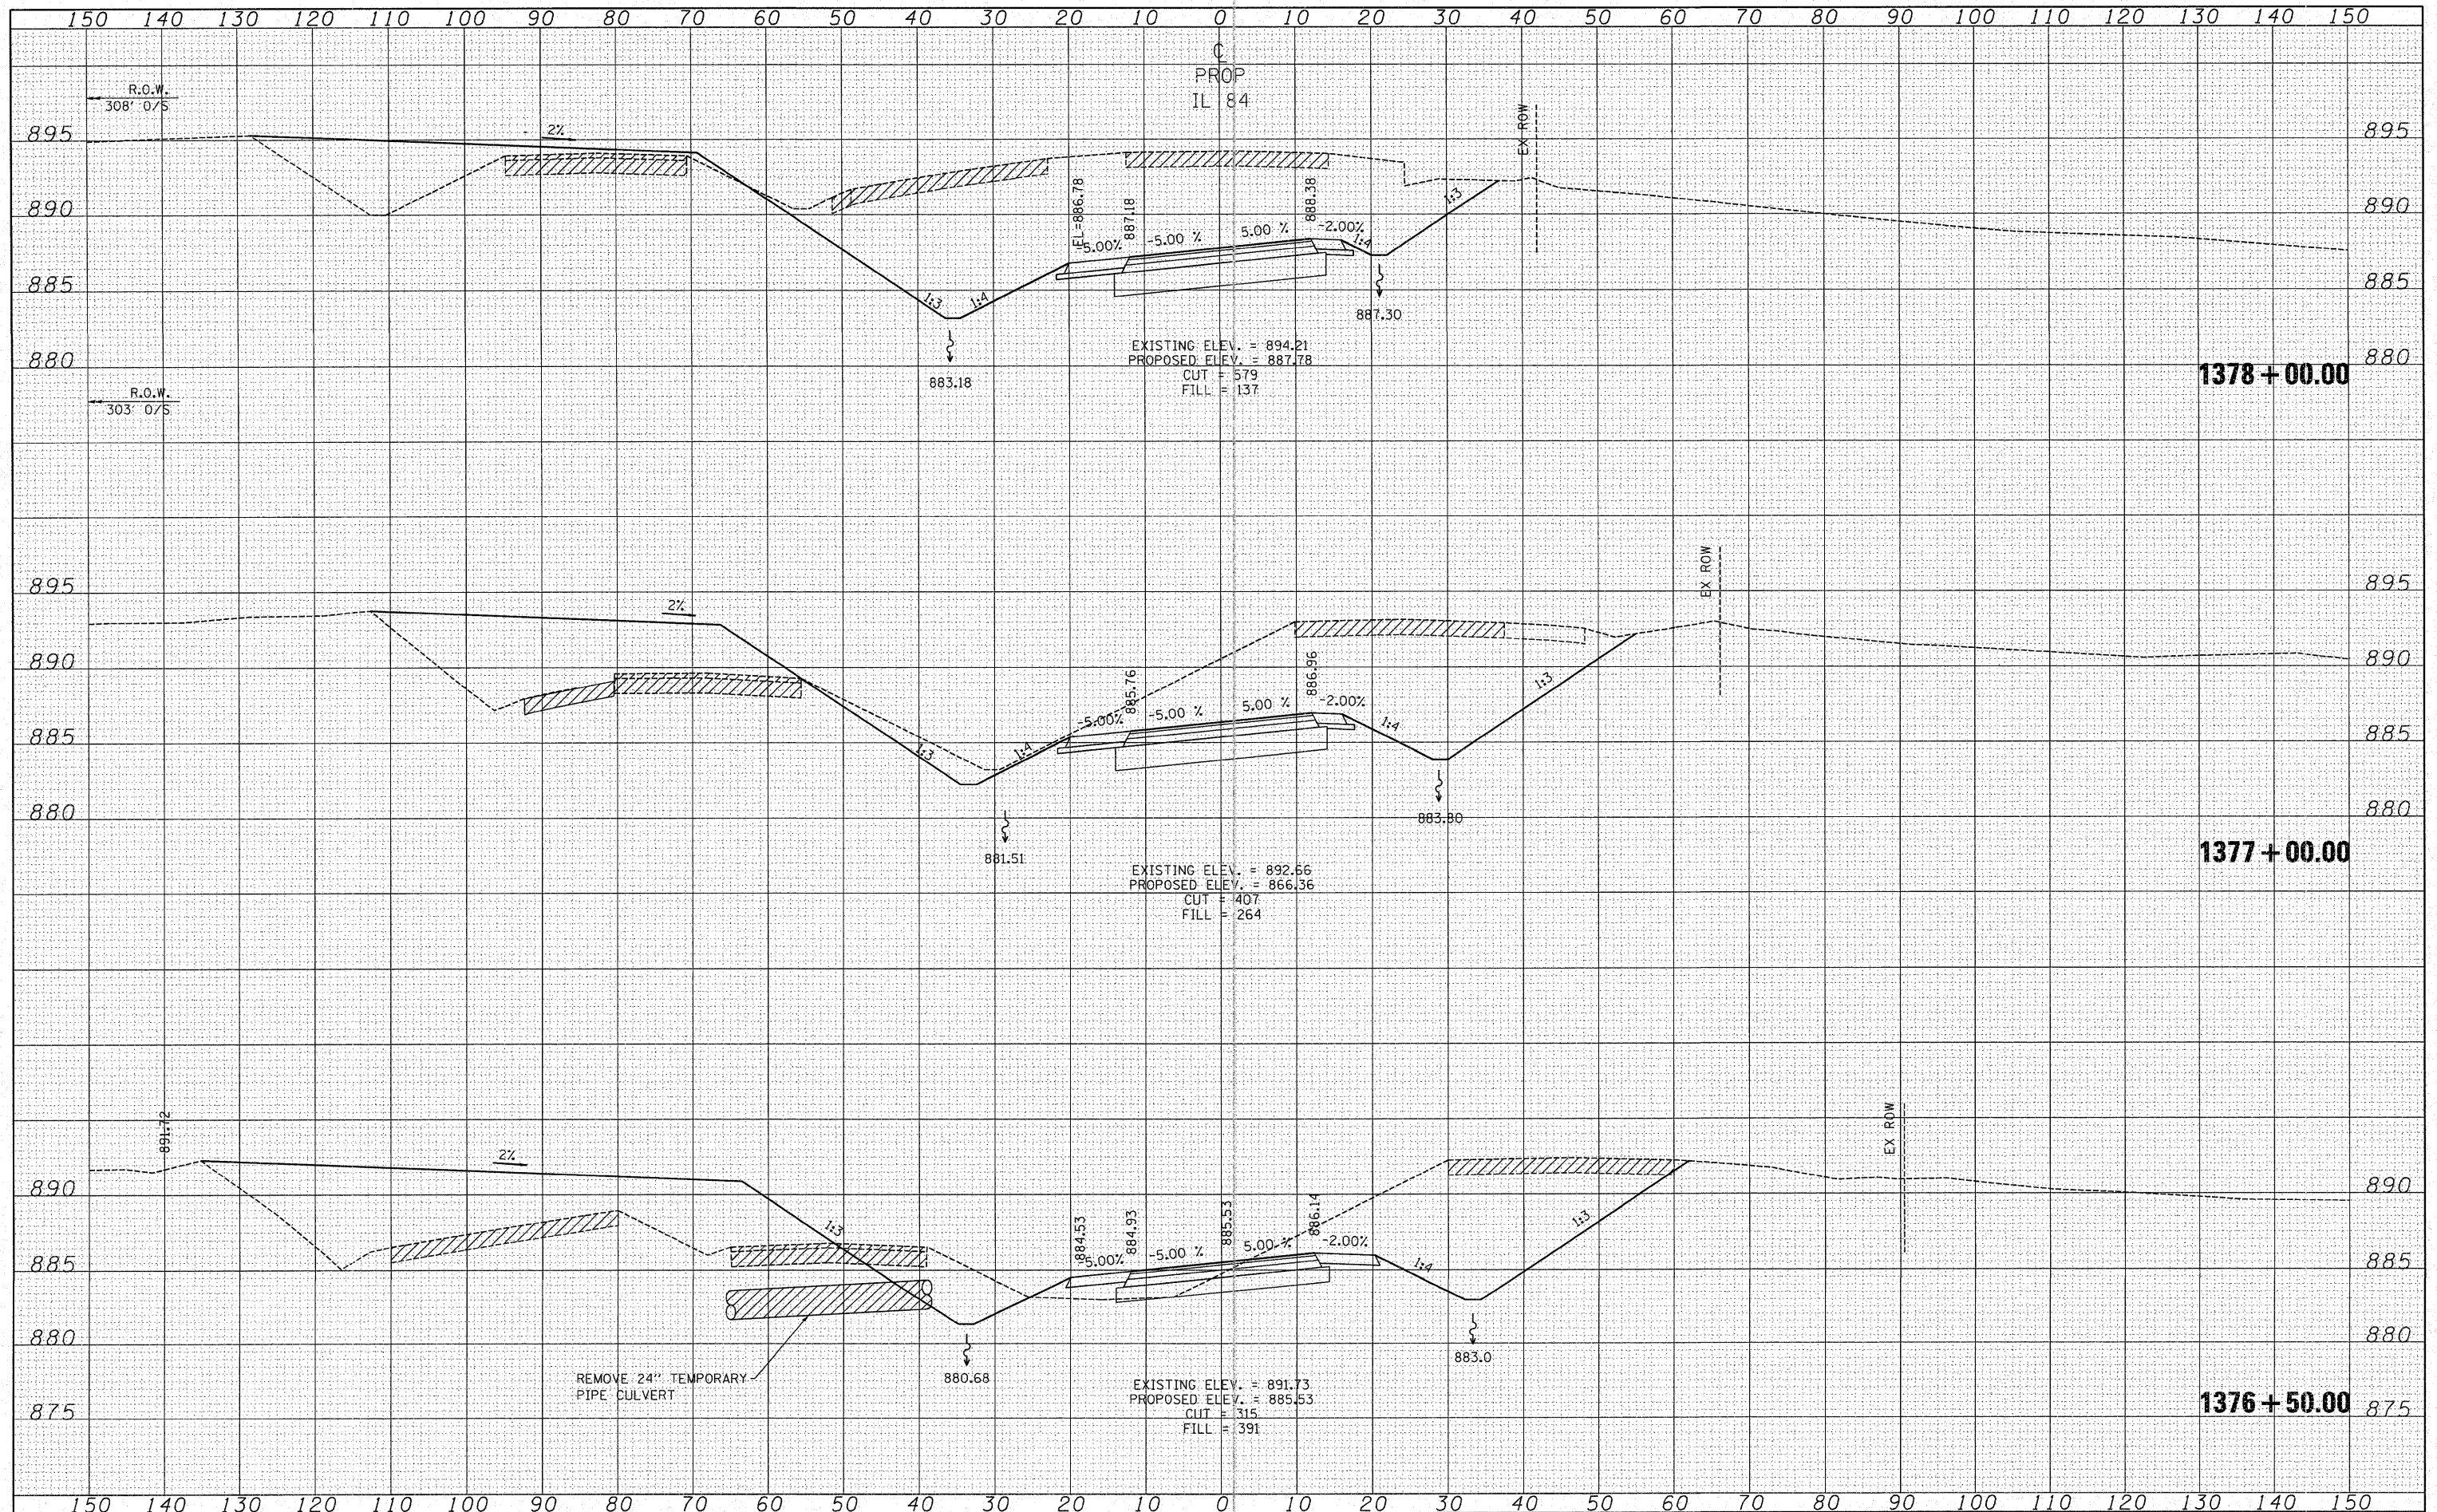

FILE NAME =	USER NAME = IDOTCAD	DESIGNED - SPF	REVISED -	STATE OF ILLINOIS DEPARTMENT OF TRANSPORTATION	FINAL CROSS SECTIONS IL-84 SCALE: 10H 5V SHEET NO. 02 OF 06 SHEETS STA. 1376+50 TO STA. 1378+00				F.A.P. RTE.	SECTION	COUNTY	TOTAL SHEETS	SHEET NO.
W:\2298-03 - US 20 IL 84 Intersection\CADD Sheets\0208108-sht-xssht-84.dgn		DRAWN - AJP	REVISED -						301	30-M-2	JoDAVISS	81	68
PLOT SCALE = 10.0000' / IN.		CHECKED - JMS	REVISED -						CONTRACT NO. 64E29				
PLOT DATE = 1/21/2009		DATE - 01/23/09	REVISED -						FED. ROAD DIST. NO. ILLINOIS FED. AID PROJECT				