


DATE	
BY	
SURVEYED	
NOTED	
TEMPLATE	
AREAS CHECKED	
NO.	

DATE	
BY	
SURVEYED	
NOTED	
TEMPLATE	
AREAS CHECKED	
NO.	

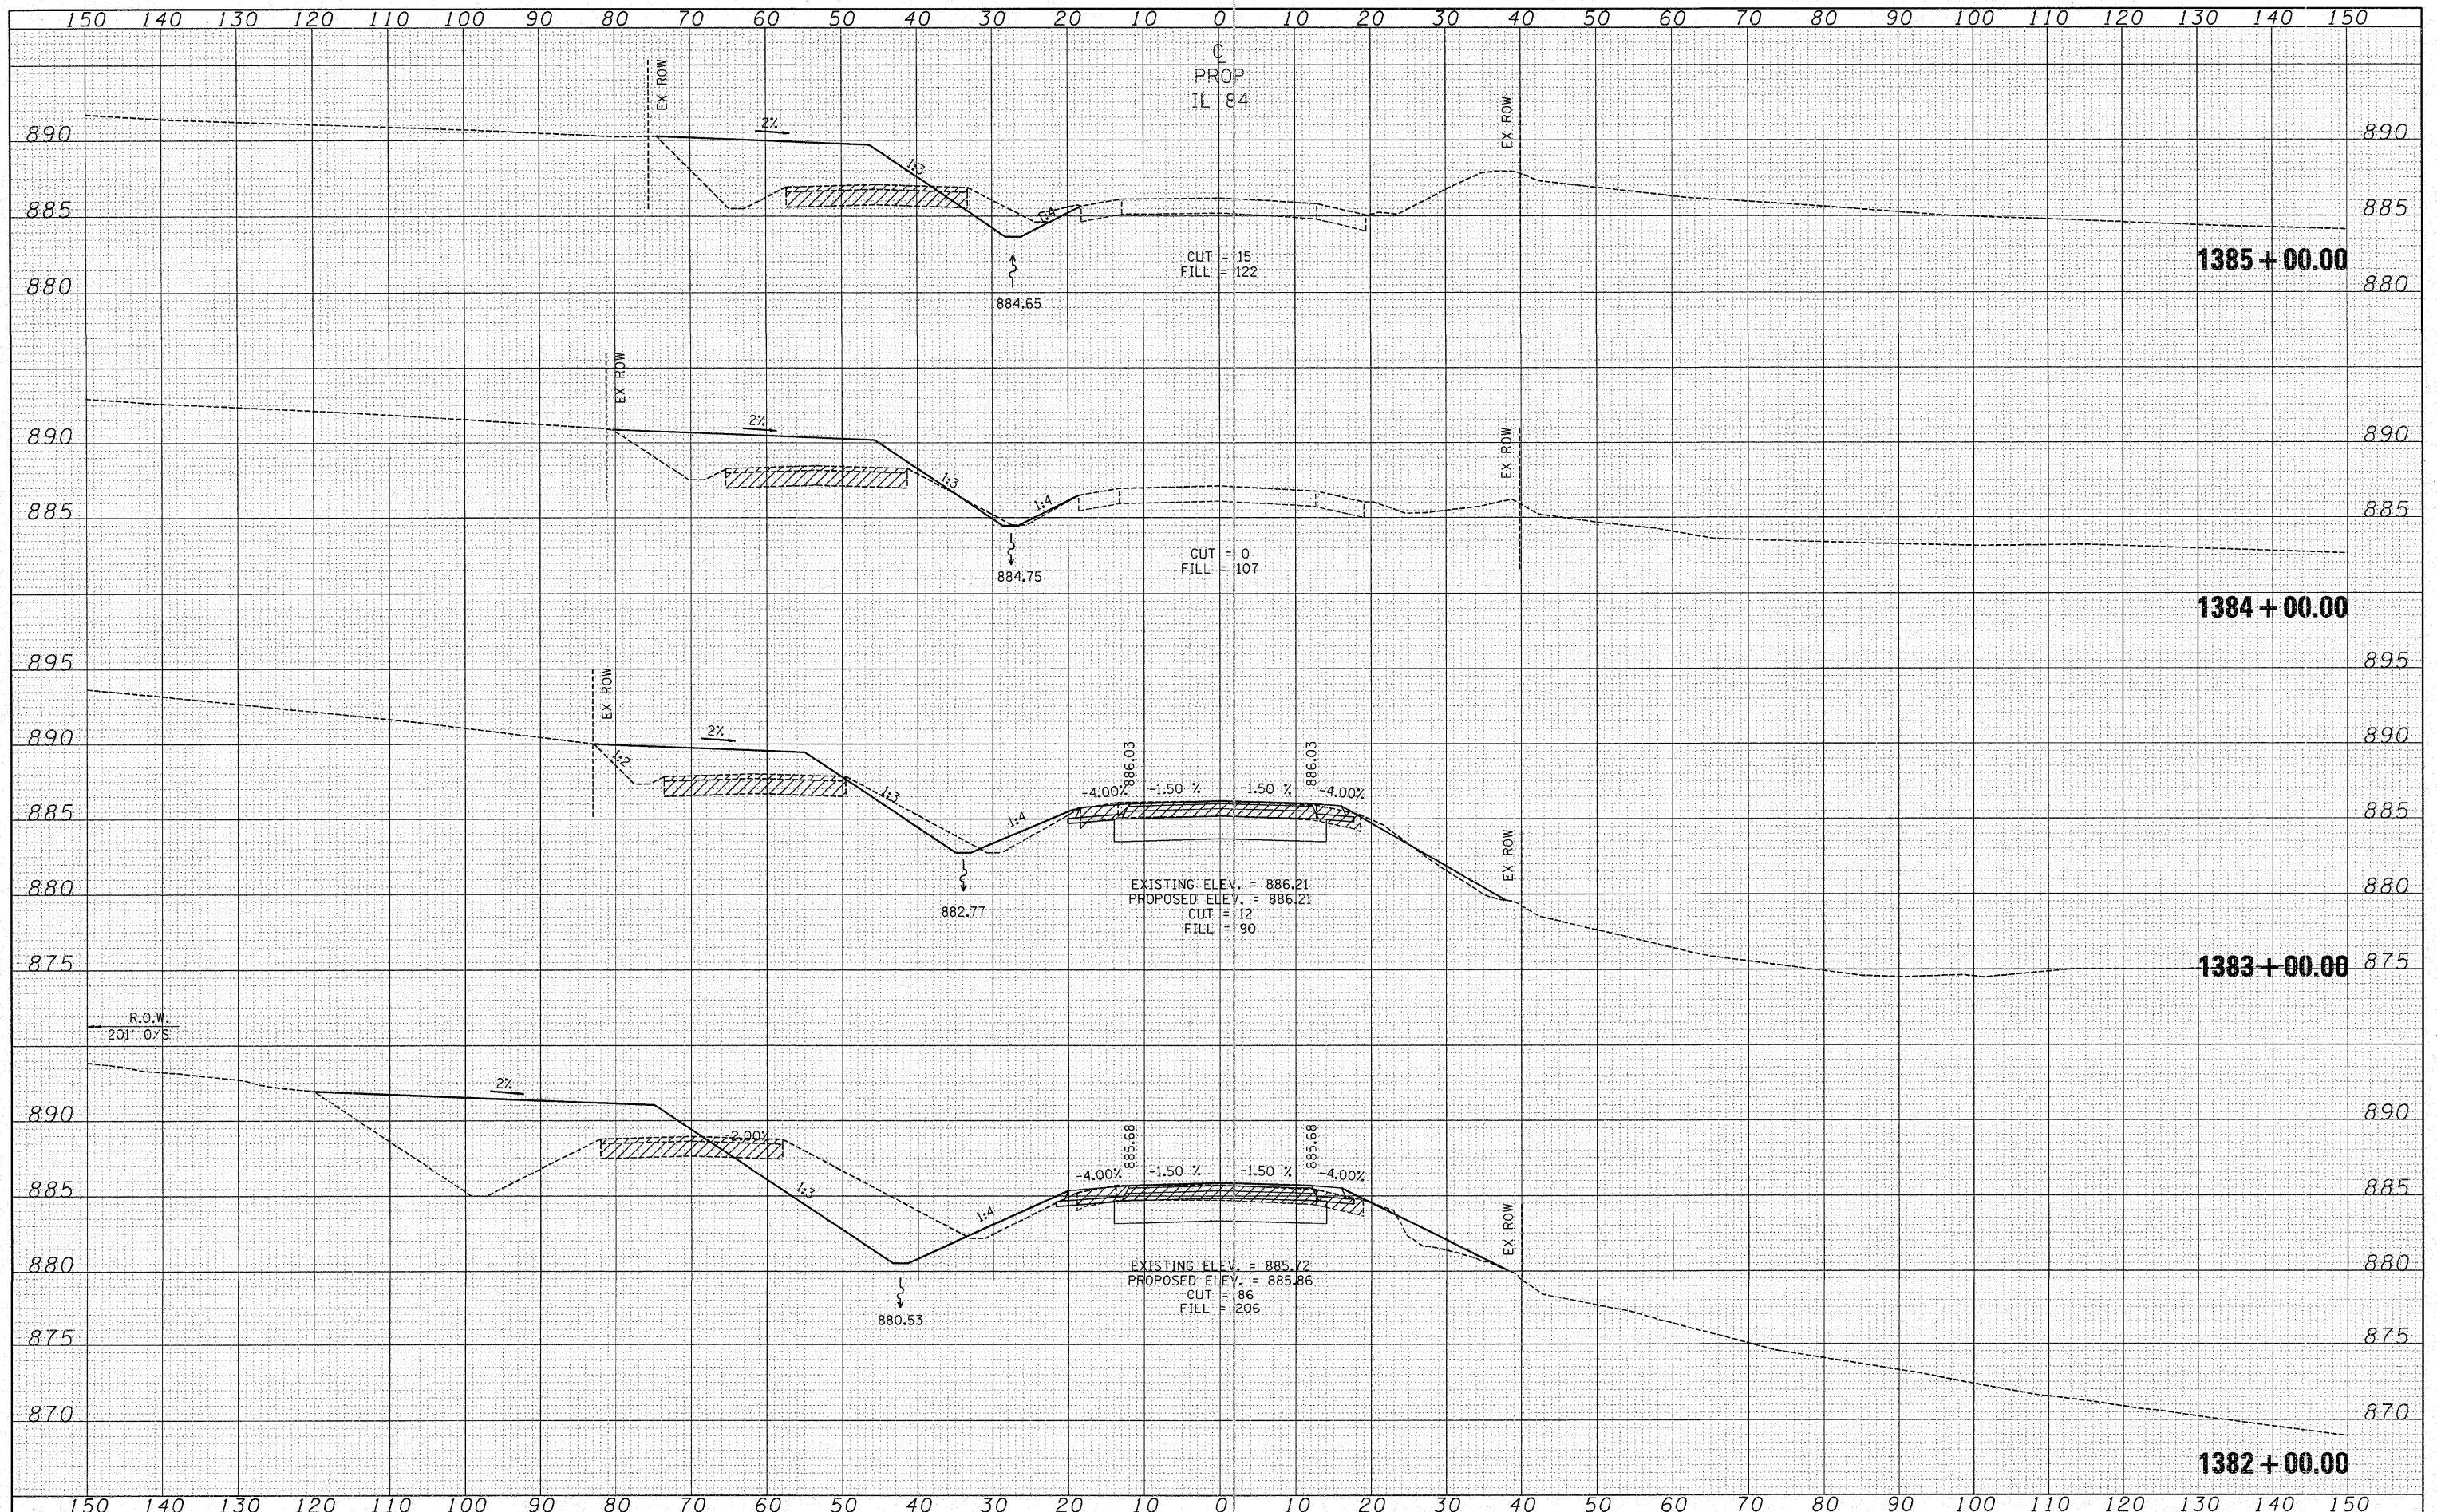

FILE NAME = W:\2298-03 - US 20 IL 84 Intersection\CA00 Sheets\0208108-shr-xsh-84.dgn	USER NAME = IDOTCAD	DESIGNED - SPF	REVISED -	STATE OF ILLINOIS DEPARTMENT OF TRANSPORTATION	FINAL CROSS SECTIONS IL-84				F.A.P. RTE. 301	SECTION 30-M-2	COUNTY JoDAVISS	TOTAL SHEETS 81	SHEET NO. 71
PLOT SCALE = 10.0000' / IN.	CHECKED - JMS	DATE - 01/23/09	REVISED -		SCALE: 10H 5V	SHEET NO. 05 OF 06 SHEETS	STA. 1382+00	TO STA. 1385+00	CONTRACT NO. 64E29				
					FED. ROAD DIST. NO. ILLINOIS FED. AID PROJECT								