


DATE	
BY	
FINAL SURVEY	
SURVEYED	
NOTE BOOK	
TEMPLATE	
AREAS	
CHECKED	
NO.	

DATE	
BY	
ORIGINAL SURVEY	
SURVEYED	
NOTE BOOK	
TEMPLATE	
AREAS	
CHECKED	
NO.	

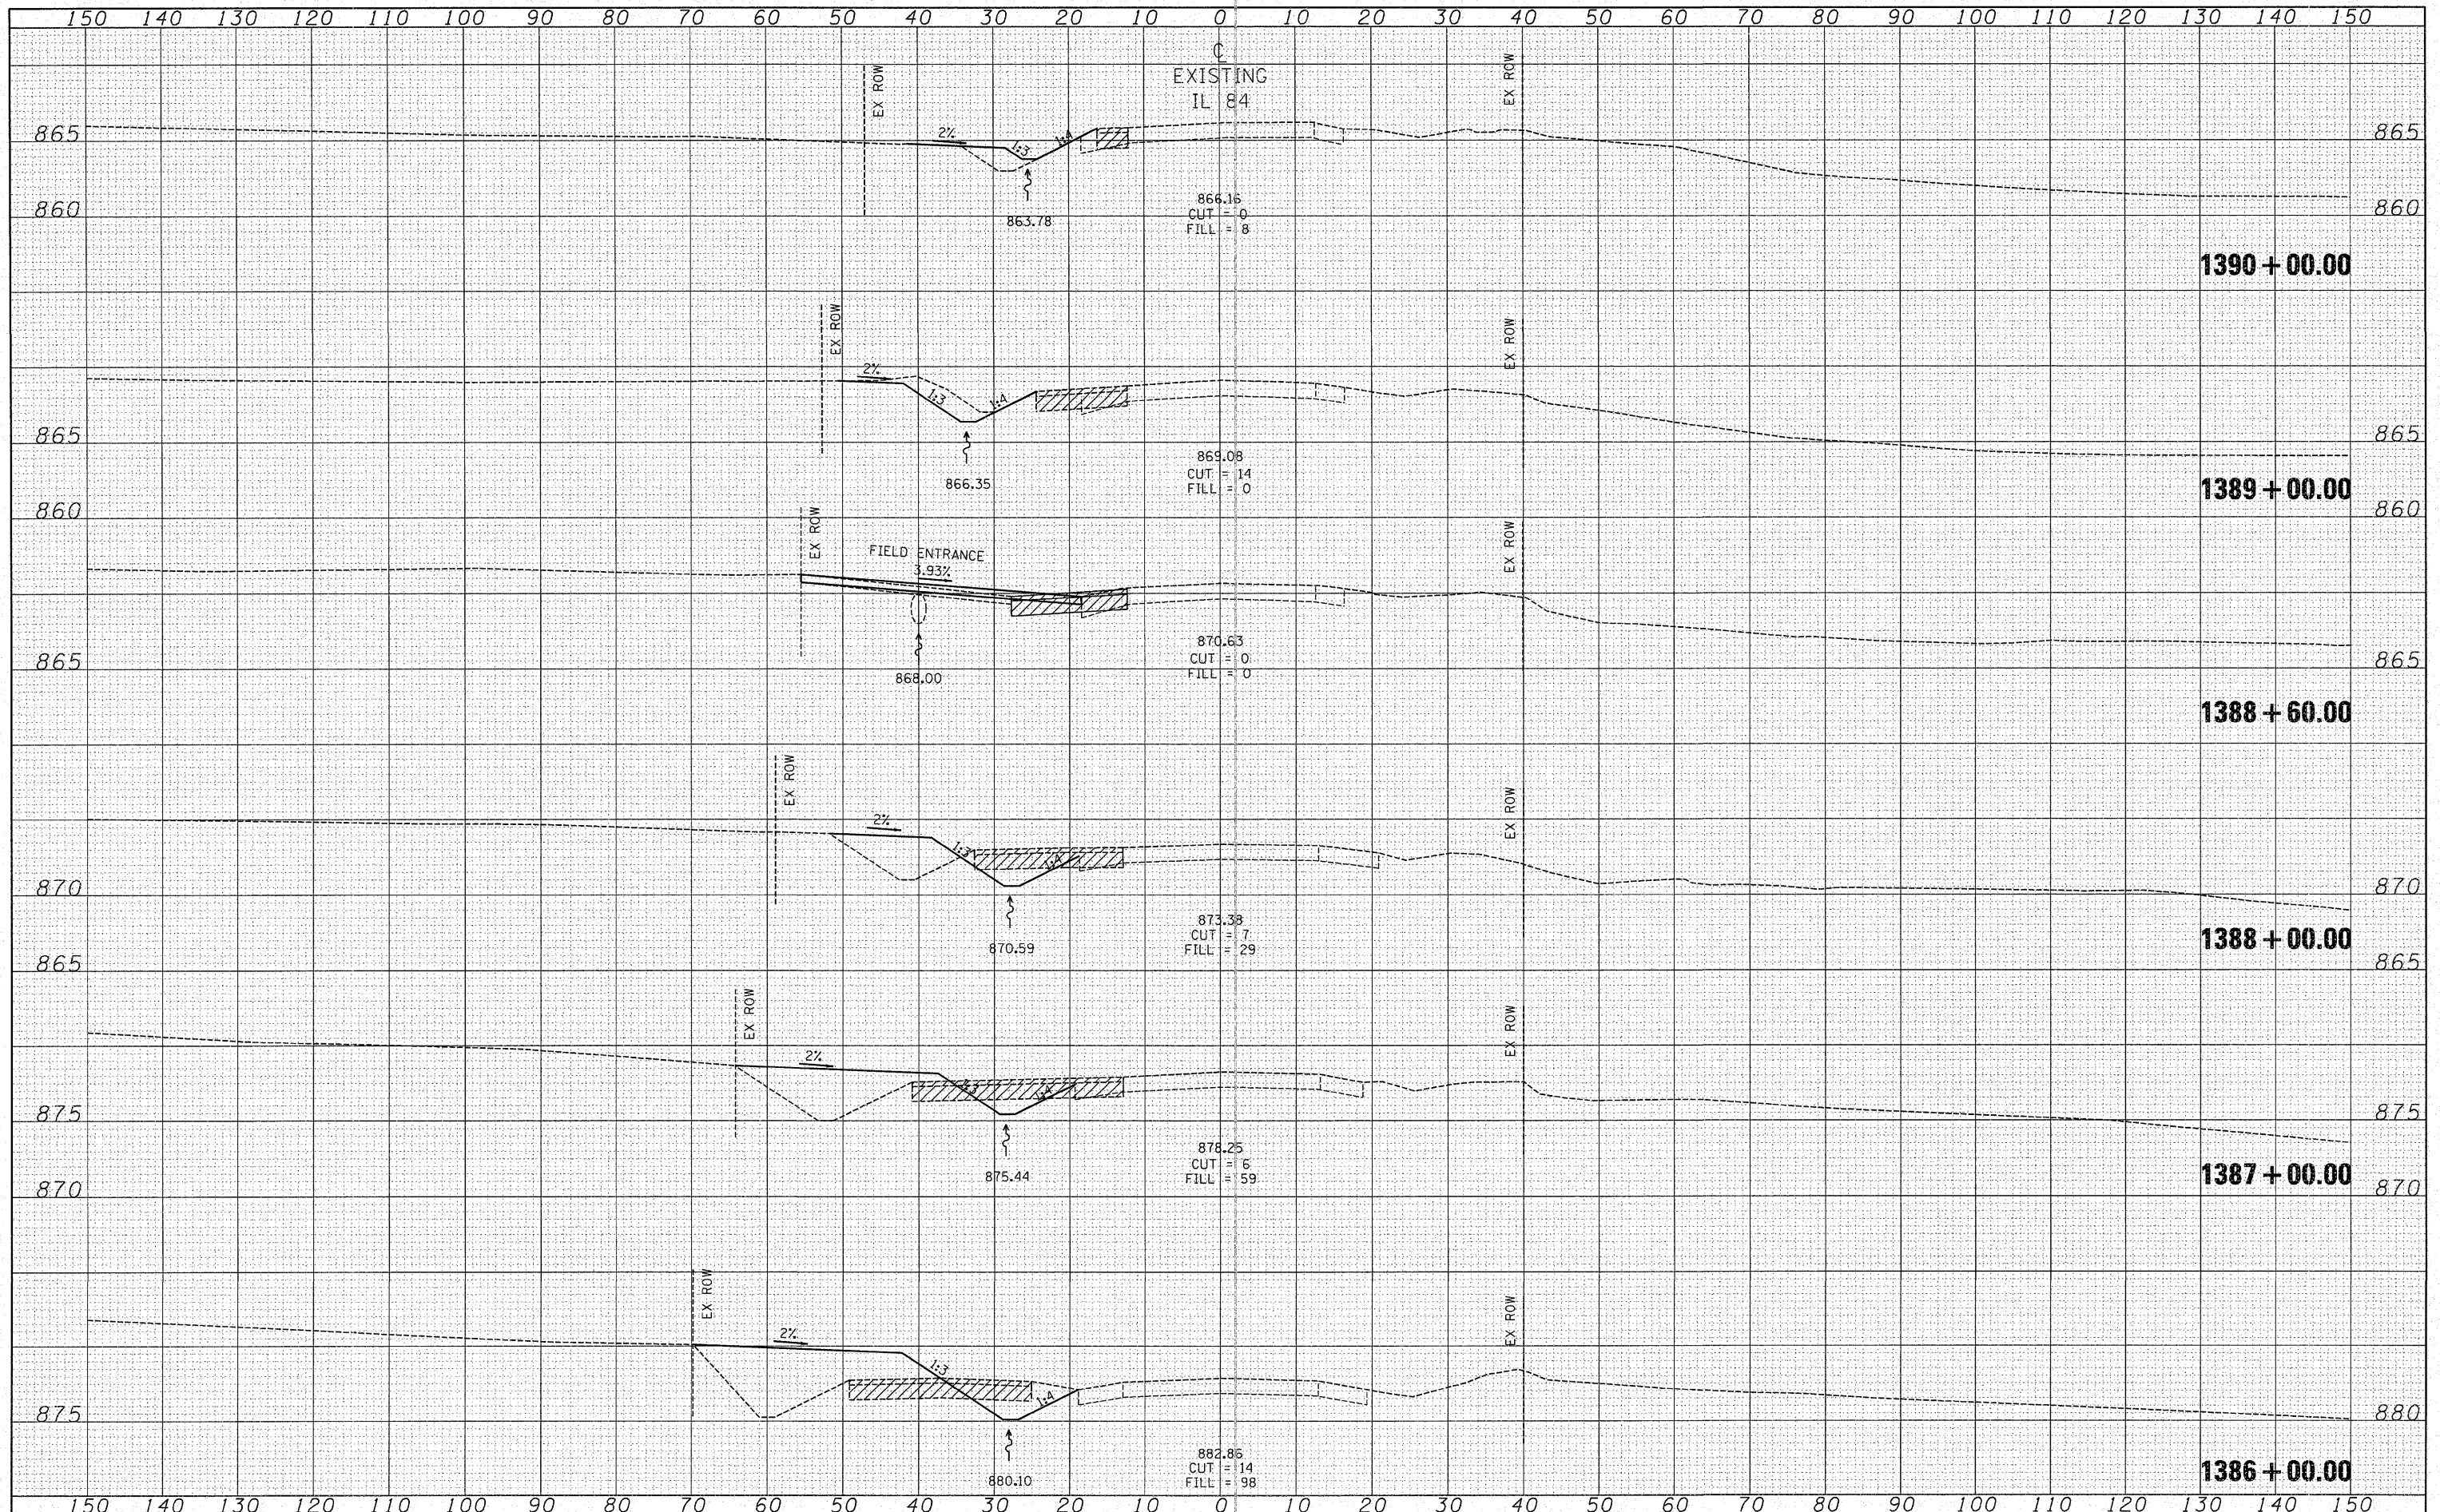

FILE NAME = W:\2298-03 - US 20 IL 84 Intersection\CA00 Sheets\0208108-shr-xssht-84.dgn

USER NAME = IDOTCAD  
 DESIGNED - SPF  
 DRAWN - AJP  
 CHECKED - JMS  
 DATE - 01/23/09

REVISED -  
 REVISED -  
 REVISED -  
 REVISED -

**STATE OF ILLINOIS  
 DEPARTMENT OF TRANSPORTATION**

**FINAL CROSS SECTIONS IL-84**  
 SCALE: 10H 5V SHEET NO. 06 OF 06 SHEETS STA. 1386+00 TO STA. 1390+00

F.A.P. RTE.	SECTION	COUNTY	TOTAL SHEETS	SHEET NO.
301	30-M-2	JoDAVISS	81	72
FED. ROAD DIST. NO.			ILLINOIS FED. AID PROJECT	
			CONTRACT NO. 64E29	