


DATE	
BY	
SURVEYED	
PLANNED	
TEMPLATE	
NOTE BOOK	
AREAS CHECKED	
NO.	

DATE	
BY	
SURVEYED	
PLANNED	
TEMPLATE	
NOTE BOOK	
AREAS CHECKED	
NO.	

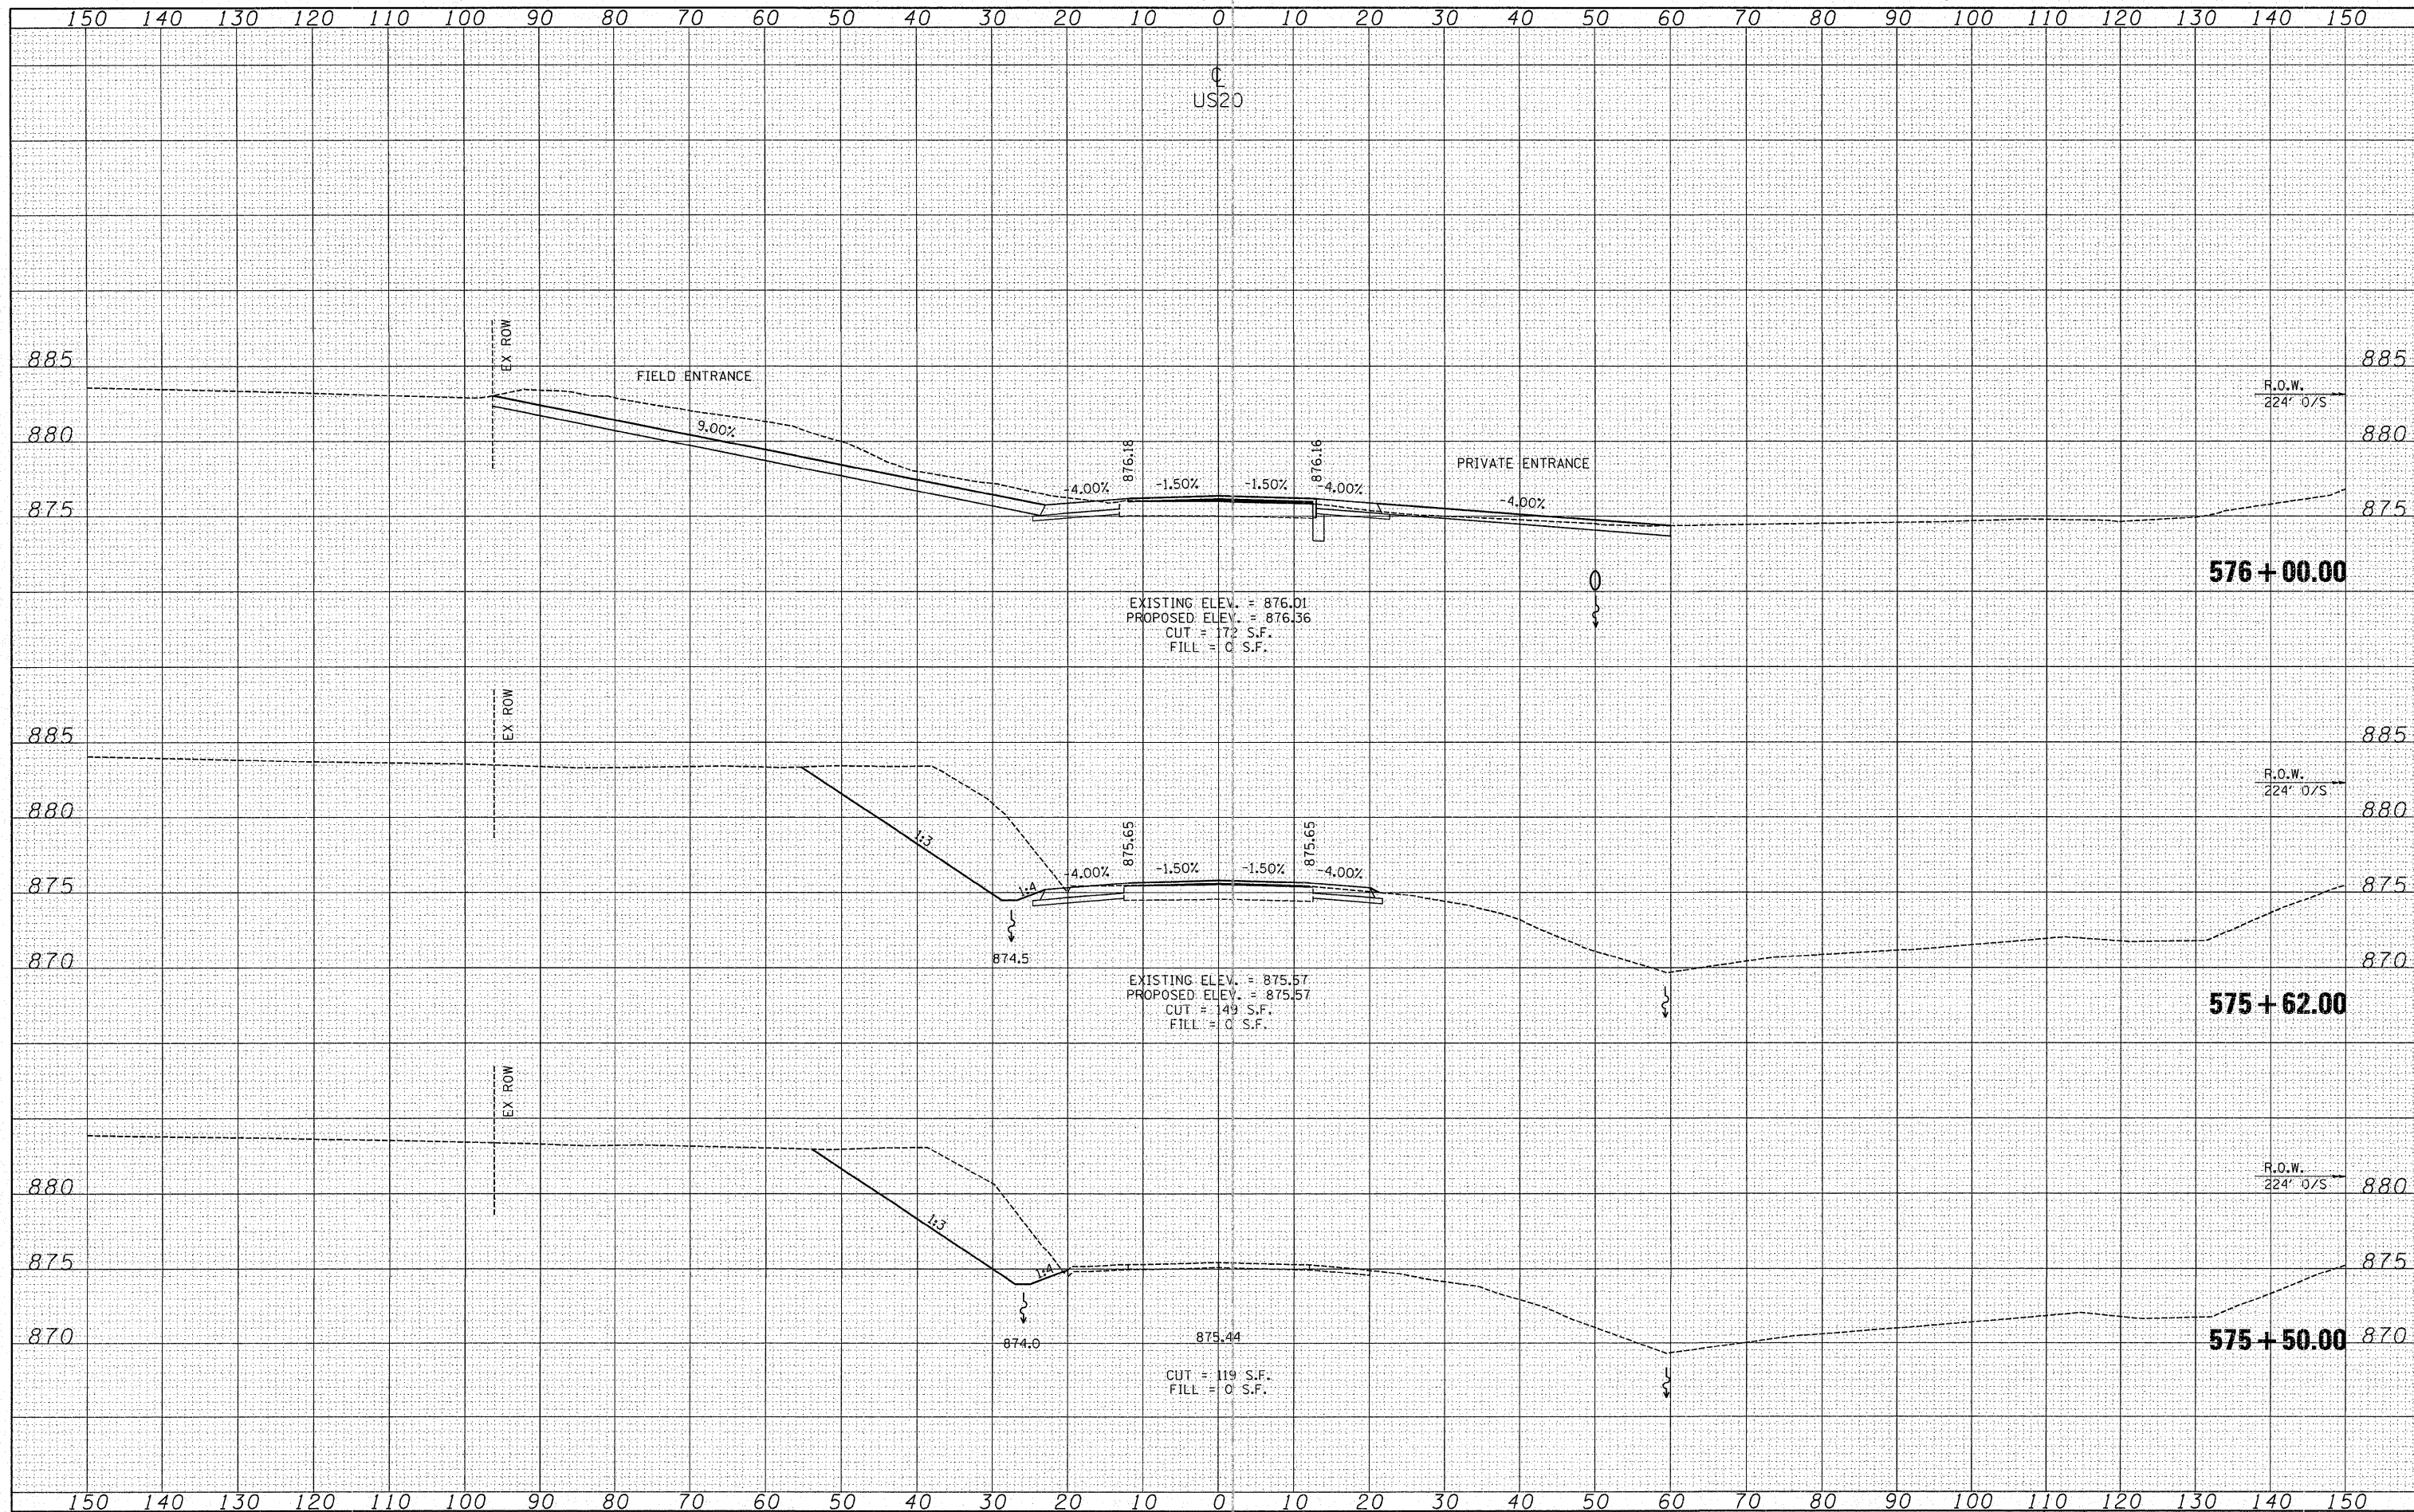

FILE NAME = W:\2298-03 - US 20 IL 84 Intersection\CAAD Sheets\0208108-sh-t-xsh-t-20.dgn

USER NAME = IDOTCAD  
 DESIGNED - SPF  
 DRAWN - AJP  
 CHECKED - JMS  
 DATE - 01/23/09

REVISIED -  
 REVISIED -  
 REVISIED -  
 REVISIED -

**STATE OF ILLINOIS  
 DEPARTMENT OF TRANSPORTATION**

**CROSS SECTION US-20**

SCALE: 10H 5V SHEET NO. 01 OF 09 SHEETS STA. 575+50.00 TO STA. 576+00.00

F.A.P. RTE.	SECTION	COUNTY	TOTAL SHEETS	SHEET NO.
301	30-M-2	JoDAVISS	81	73
FED. ROAD DIST. NO. ILLINOIS FED. AID PROJECT			CONTRACT NO. 64E29	