


DATE	
BY	
SURVEYED	
PLANNED	
FIELD DATE	
NOTE BOOK	
AREAS CHECKED	
NO.	

DATE	
BY	
SURVEYED	
PLANNED	
FIELD DATE	
NOTE BOOK	
AREAS CHECKED	
NO.	

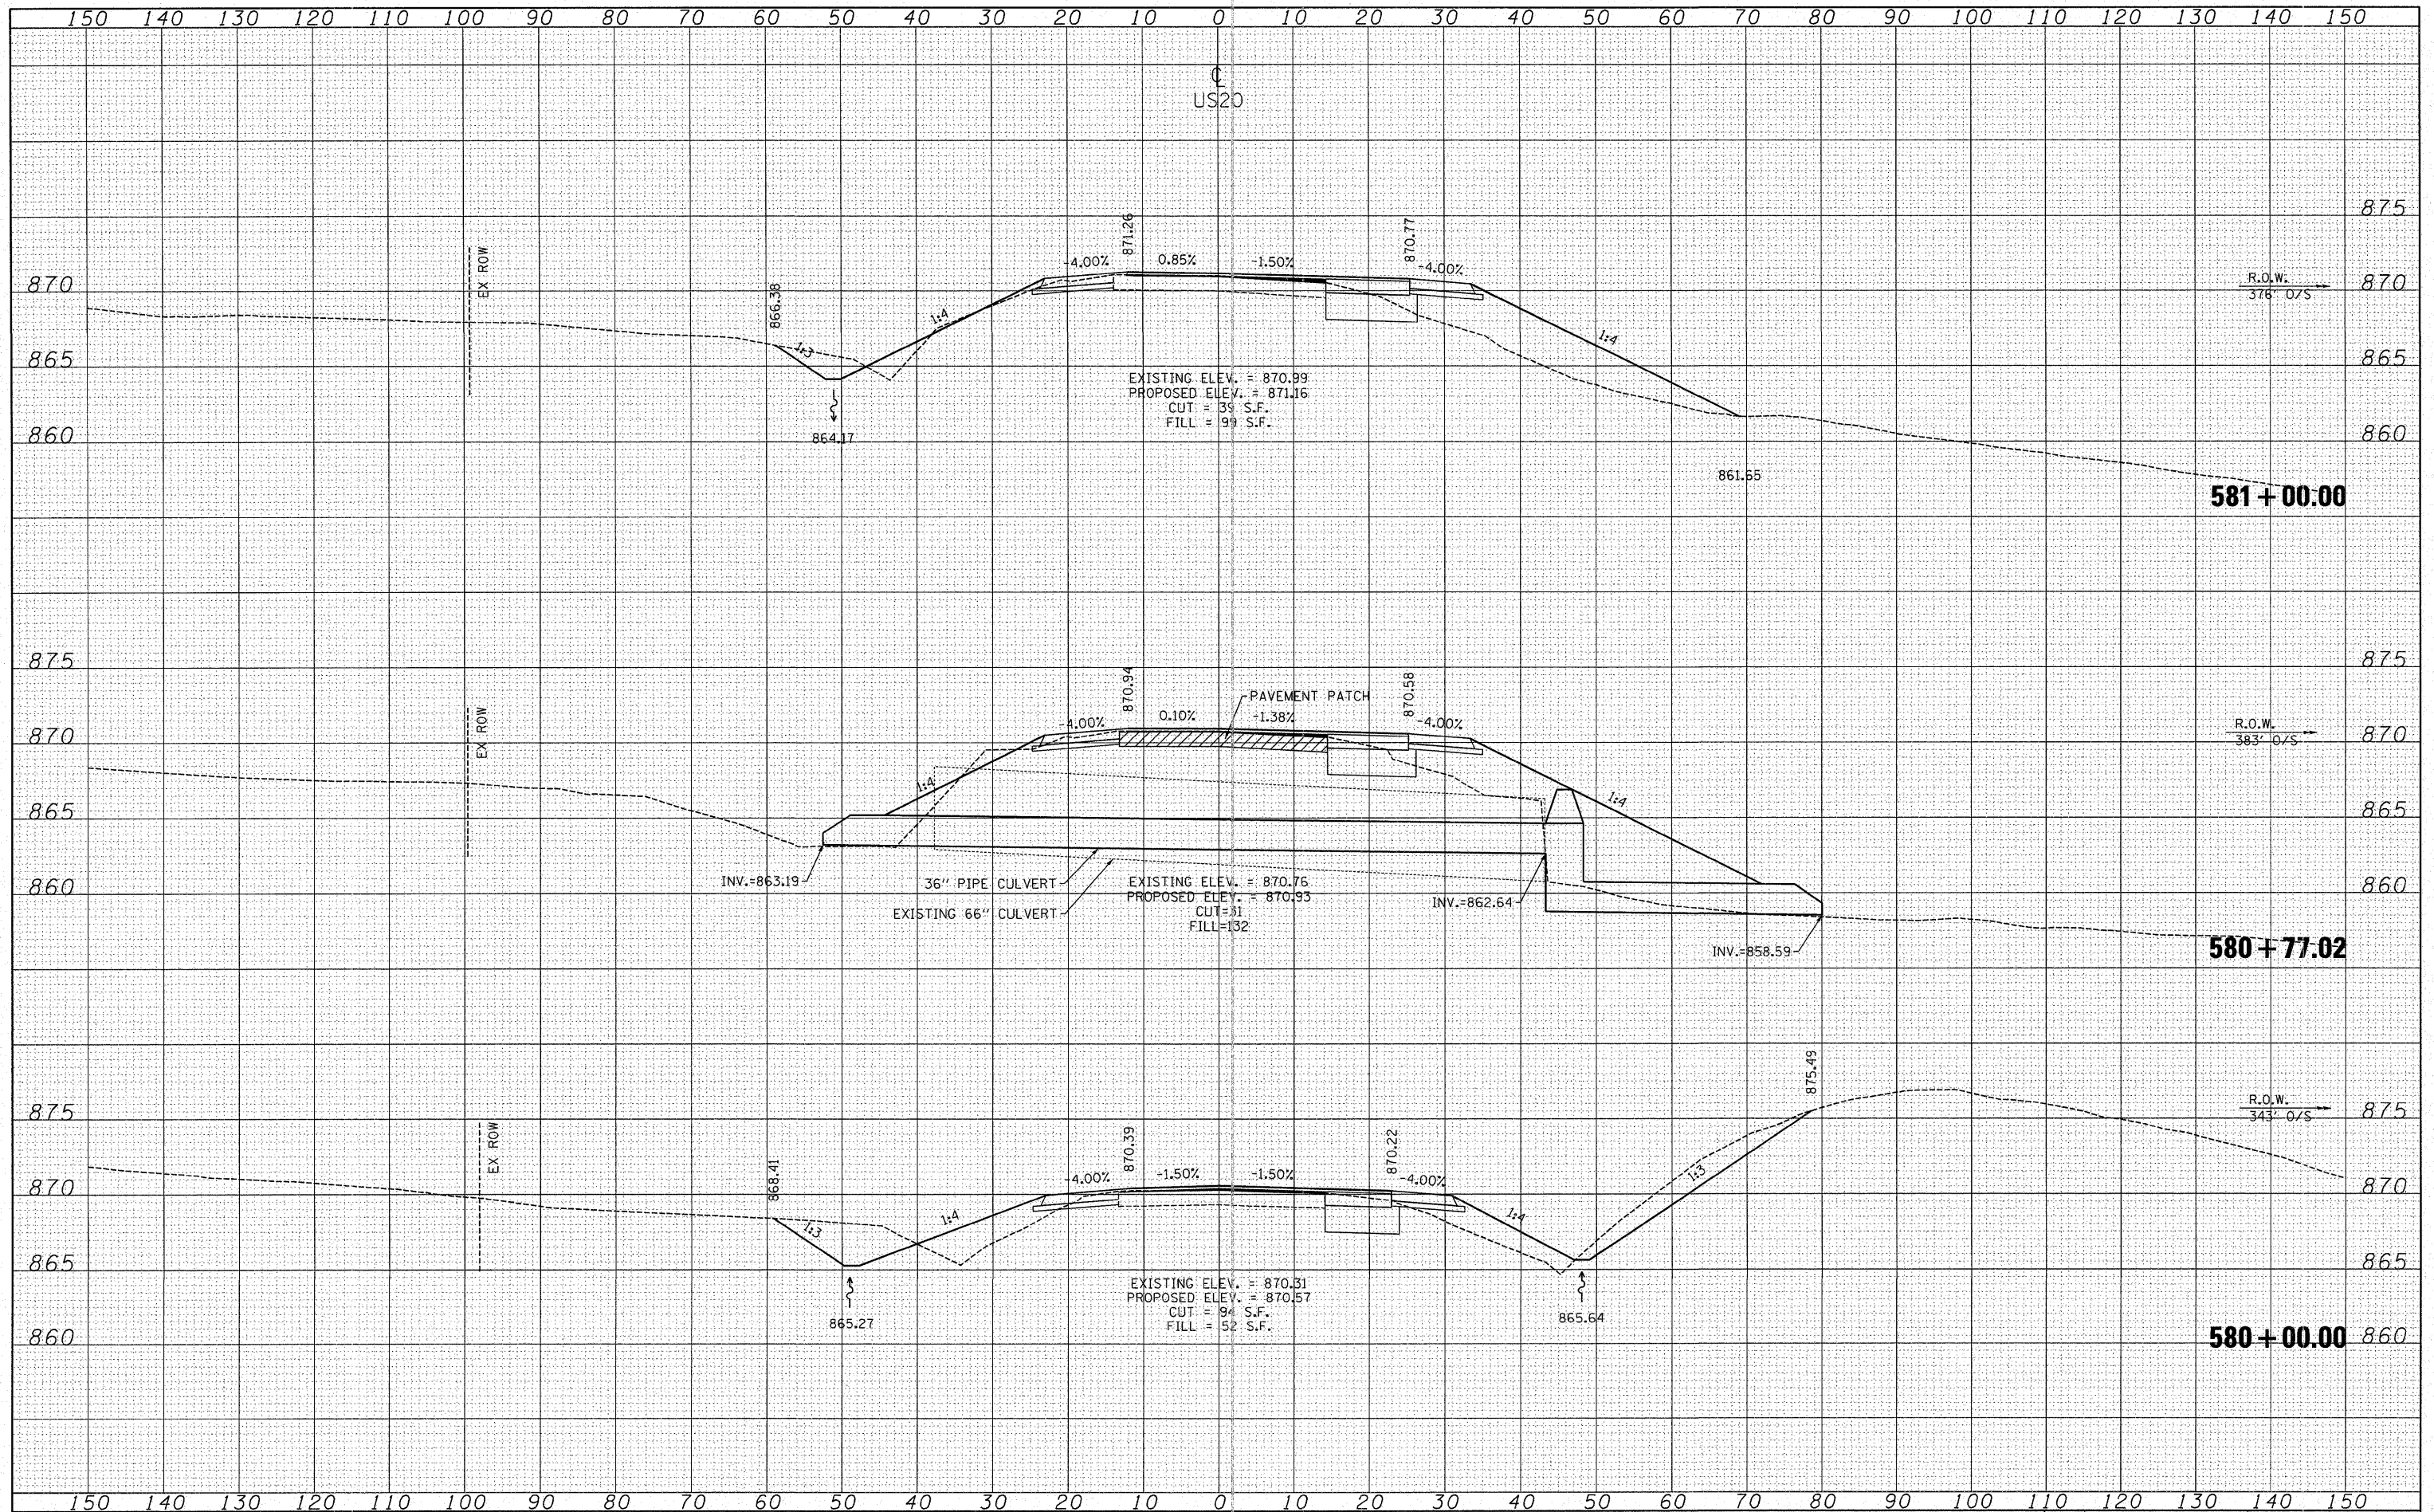

FILE NAME = W:\2298-03 - US 20 IL 84 Intersection\CADD Sheets\0208108-shr-xssht-20.dgn

USER NAME = IDOTCAD
 DESIGNED - SPF
 DRAWN - AJP
 CHECKED - JMS
 DATE - 01/23/09

REVISIED -
 REVISIED -
 REVISIED -
 REVISIED -

PLOT SCALE = 10.0000 / IN.
 PLOT DATE = 1/21/2009

**STATE OF ILLINOIS
 DEPARTMENT OF TRANSPORTATION**

CROSS SECTIONS US-20

SCALE: 10H 5V SHEET NO. 03 OF 09 SHEETS STA. 580+00.00 TO STA. 581+00.00

F.A.P. RTE.	SECTION	COUNTY	TOTAL SHEETS	SHEET NO.
301	30-M-2	JO DAVIESS	81	75
CONTRACT NO. 64E29				
FED. ROAD DIST. NO. ILLINOIS FED. AID PROJECT				