


IL 2 / LYNN BLVD.

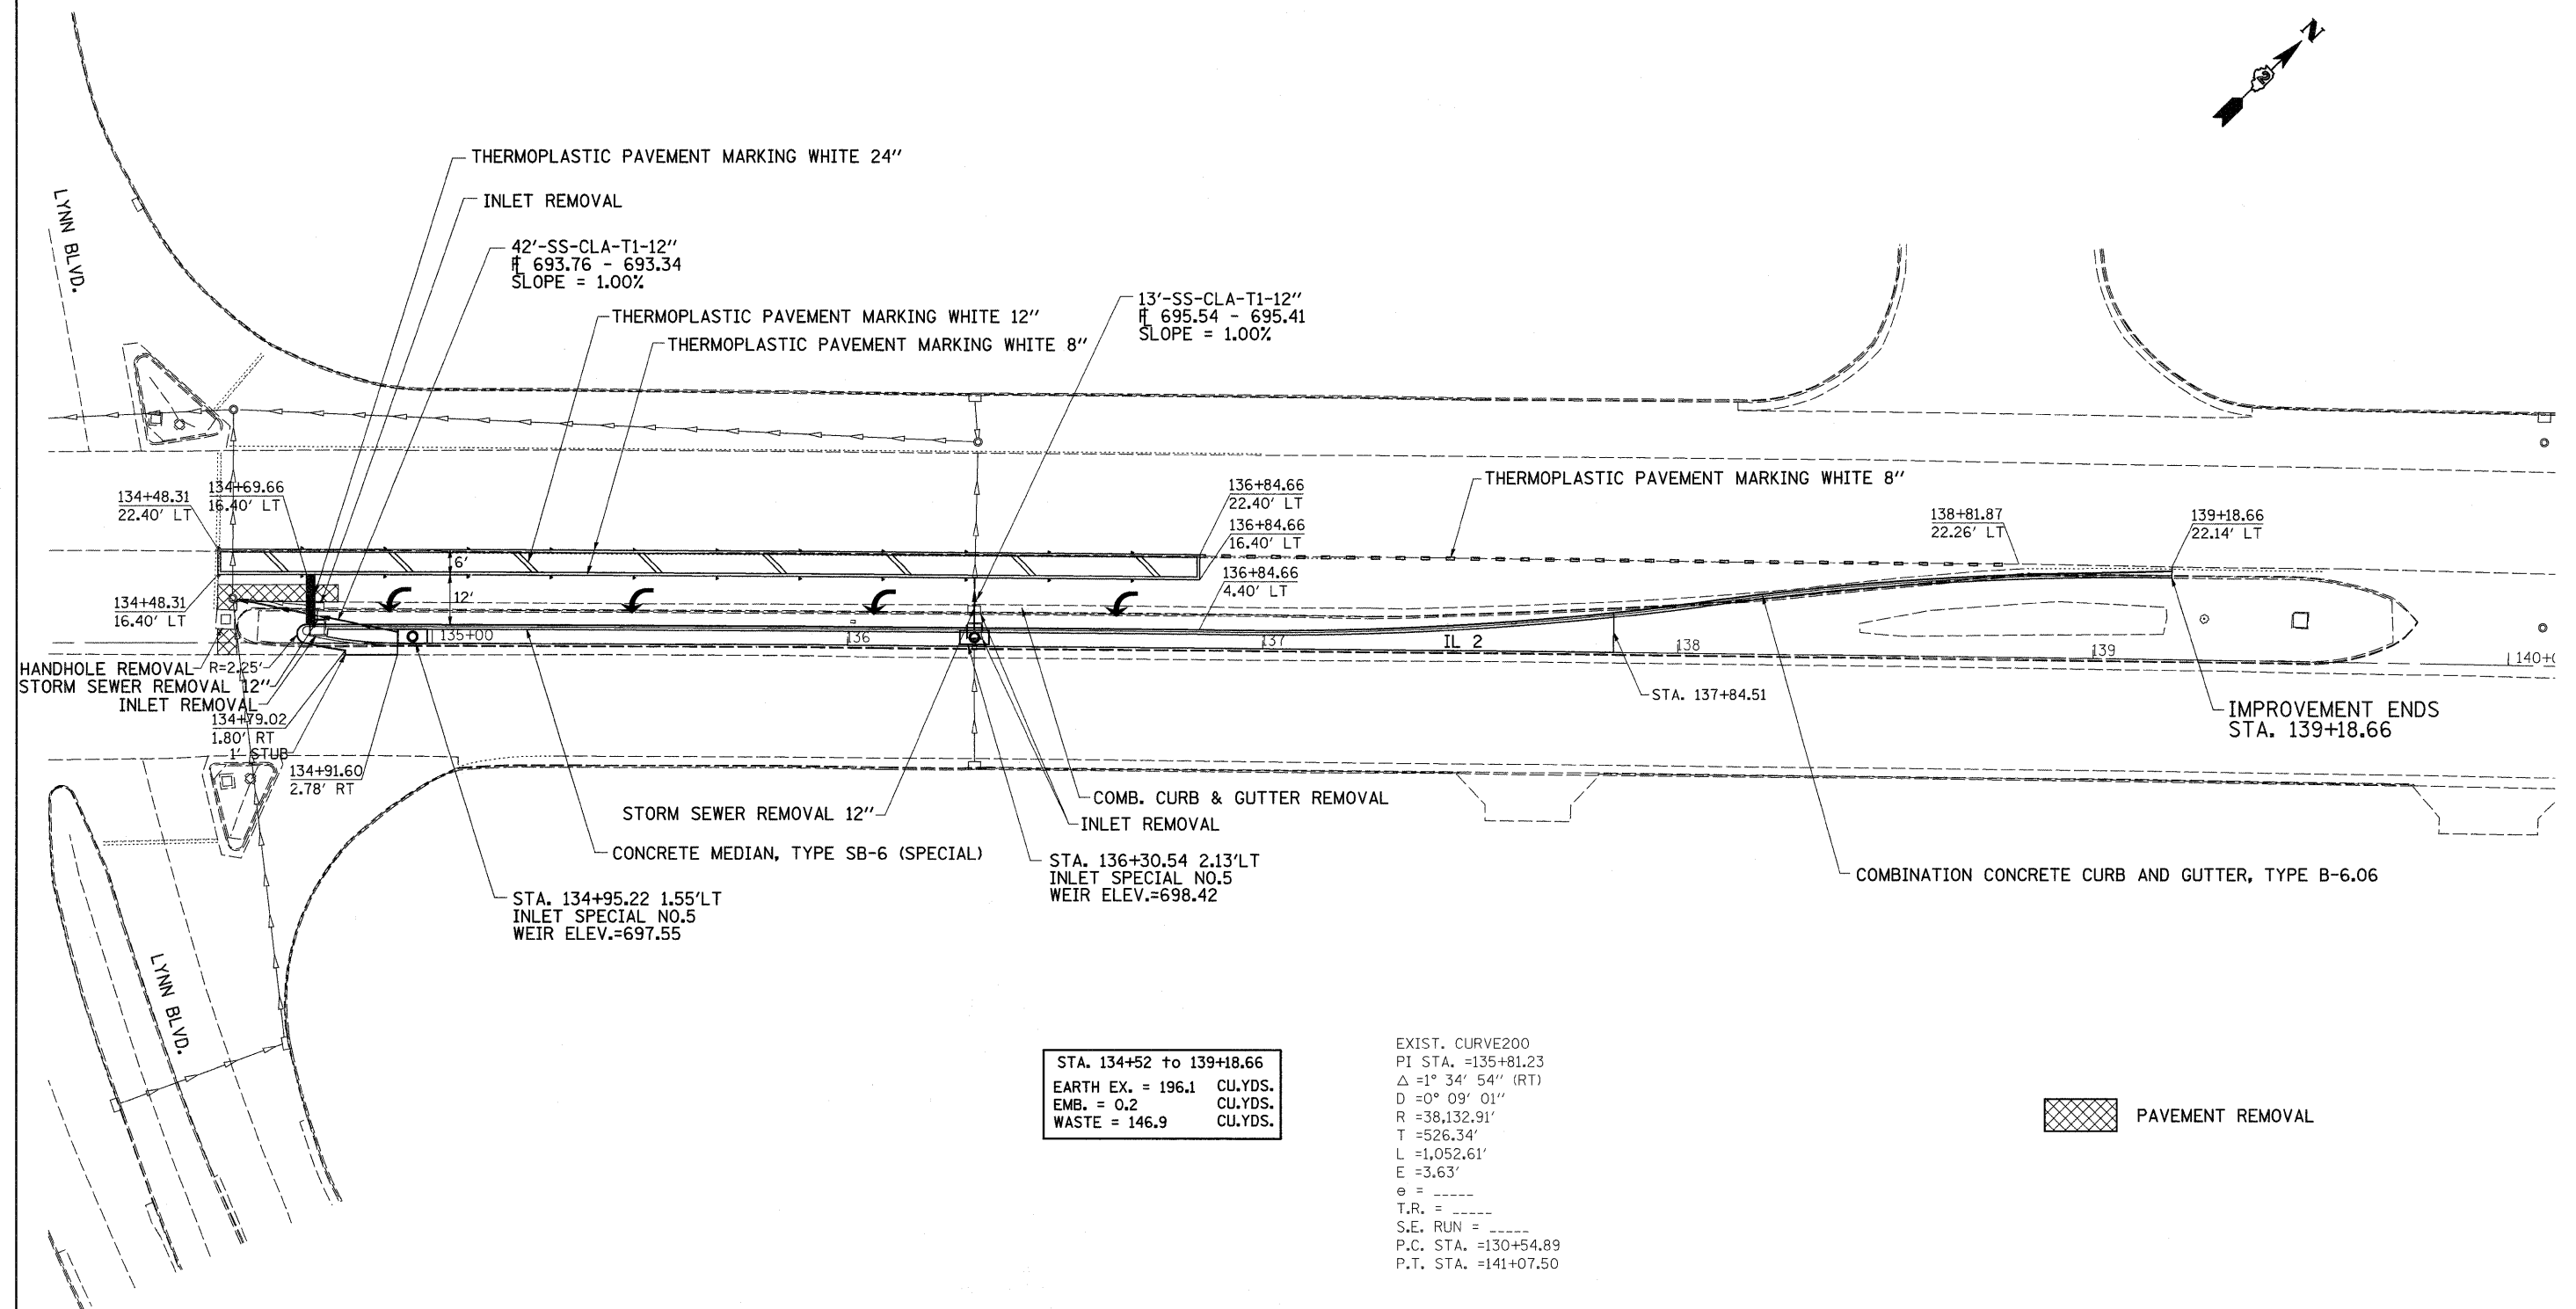

STA. 134+52 to 139+18.66
 EARTH EX. = 196.1 CU.YDS.
 EMB. = 0.2 CU.YDS.
 WASTE = 146.9 CU.YDS.

EXIST. CURVE200
 PI STA. =135+81.23
 Δ =1° 34' 54" (RT)
 D =0° 09' 01"
 R =38,132.91'
 T =526.34'
 L =1,052.61'
 E =3.63'
 e = ----
 T.R. = ----
 S.E. RUN = ----
 P.C. STA. =130+54.89
 P.T. STA. =141+07.50

 PAVEMENT REMOVAL

FILE NAME =	USER NAME = cushmanbw	DESIGNED -	REVISED -
c:\pwwork\pwwork\cushmanbw\dms51082\02	010189-sht-plen.dgn	DRAWN -	REVISED -
	PLOT SCALE = 20.0000' / IN.	CHECKED -	REVISED -
	PLOT DATE = Fri Jan 23 06:59:42 2009	DATE -	REVISED -

STATE OF ILLINOIS
 DEPARTMENT OF TRANSPORTATION

IL 2 / LYNN BLVD.

SCALE: SHEET NO. OF SHEETS STA. TO STA.

F.A. RTE.	SECTION	COUNTY	TOTAL SHEETS	SHEET NO.
561	(32-4M-2)	WHITESIDE	34	14
FED. ROAD DIST. NO. [ILLINOIS] FED. AID PROJECT			CONTRACT NO. 64E58	