
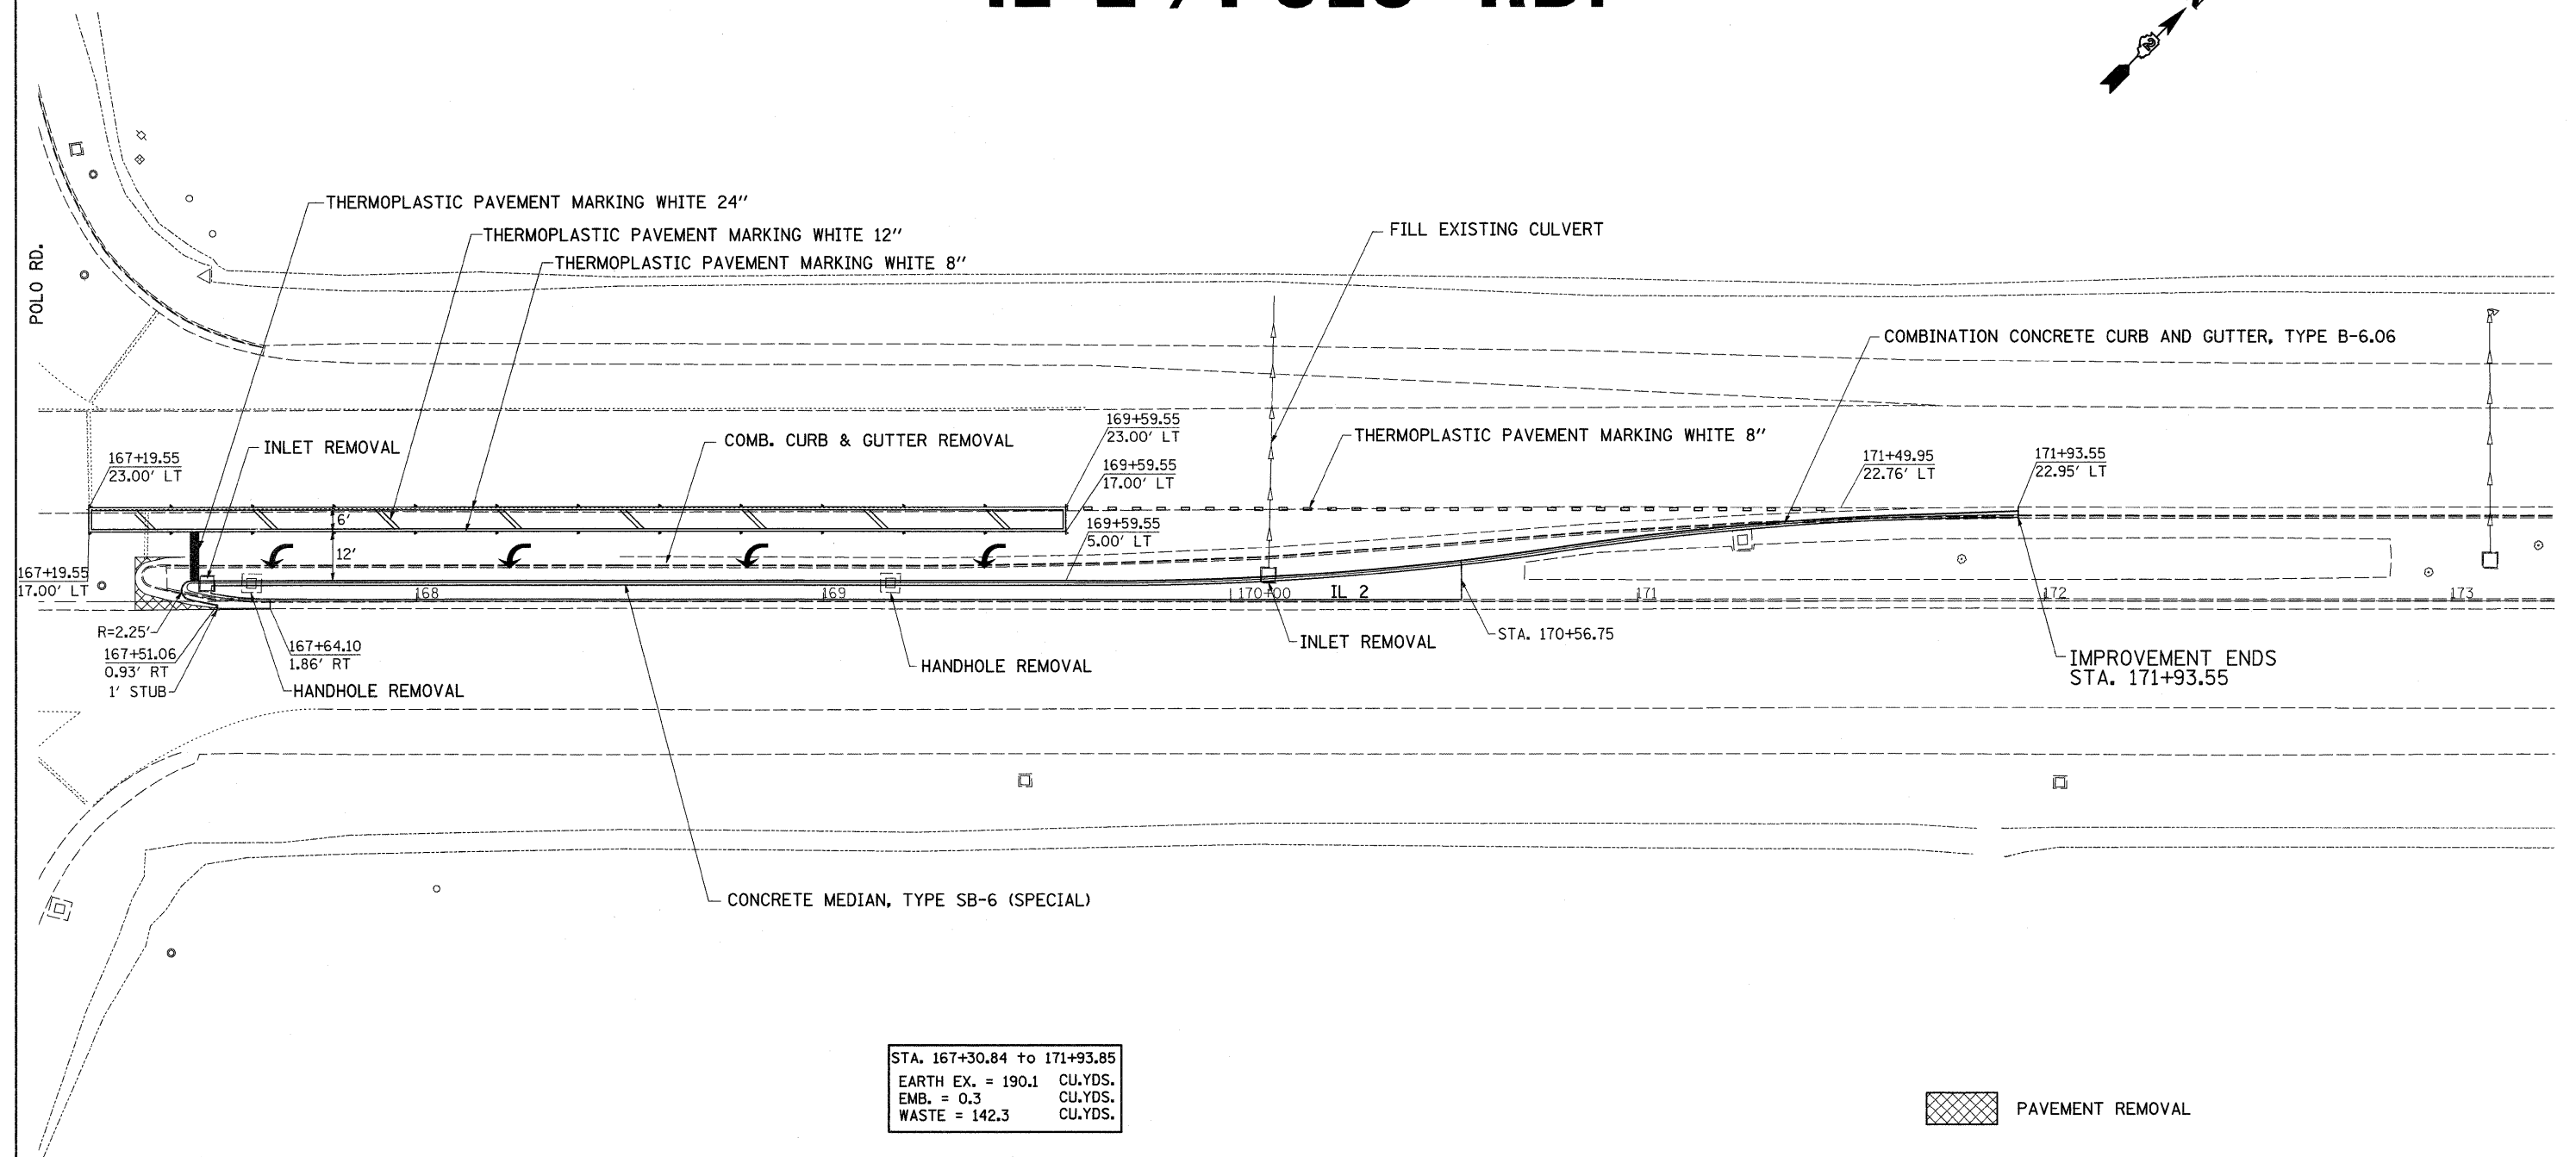


IL 2 / POLO RD.

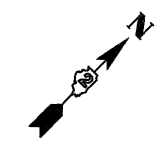

STA. 167+30.84 to 171+93.85
 EARTH EX. = 190.1 CU.YDS.
 EMB. = 0.3 CU.YDS.
 WASTE = 142.3 CU.YDS.

FILE NAME =	USER NAME = cushmanbw	DESIGNED -	REVISED -	STATE OF ILLINOIS DEPARTMENT OF TRANSPORTATION	IL 2 / POLO RD.			F.A. RTE.	SECTION	COUNTY	TOTAL SHEETS	SHEET NO.
c:\pwwork\pwwork\cushmanbw\dms51082\0200109-sht-plan.dgn	DRAWN -	REVISED -	561					(32-4)M-2	WHITESIDE	34	16	
PLOT SCALE = 20.0000' / IN.	CHECKED -	REVISED -	CONTRACT NO. 64E58									
PLOT DATE = Fri Jan 23 06:59:42 2009	DATE -	REVISED -	FED. ROAD DIST. NO. ILLINOIS FED. AID PROJECT									
				SCALE:	SHEET NO.	OF	SHEETS	STA.	TO	STA.		