



TRAFFIC CONTROL PLAN @ LYNN BOULEVARD

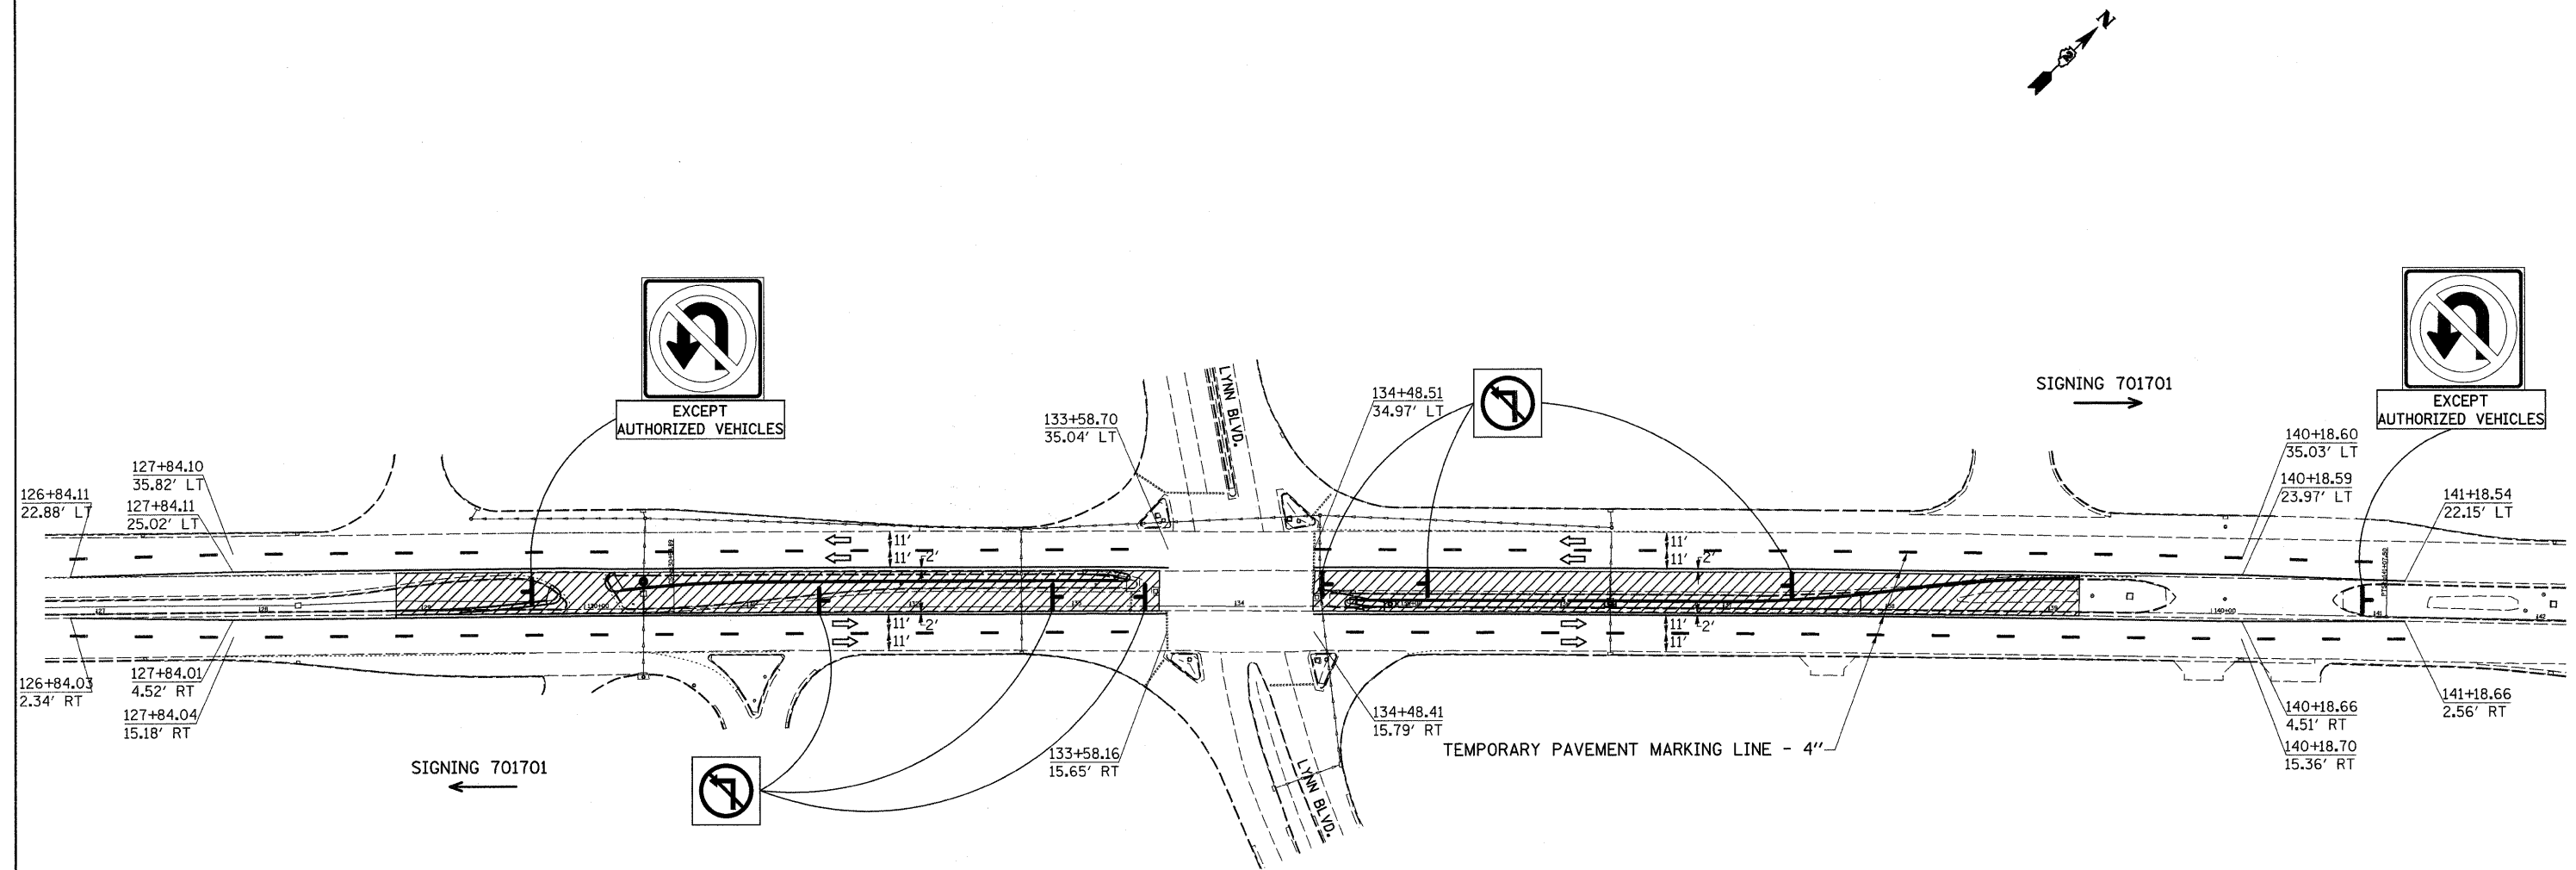

STAGING NOTES:

1. REMOVE EXISTING PAVEMENT MARKING IN STAGING AREA.
2. APPLY TEMP. PAVEMENT MARKING LINE 4".
3. LEFT TURN LANES ON IL 2 AT LYNN BOULEVARD INTERSECTION WILL BE CLOSED.
4. LOCATION OF "NO LEFT TURN" SIGNS WILL BE DETERMINED BY THE FIELD ENGINEER.
5. COVER LEFT TURN SIGNAL HEADS

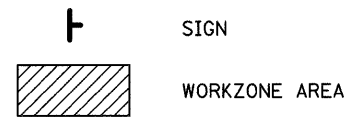

FILE NAME =	USER NAME = cushmanbw	DESIGNED -	REVISED -	STATE OF ILLINOIS DEPARTMENT OF TRANSPORTATION	TRAFFIC CONTROL PLAN	F.A.P. RTE.	SECTION	COUNTY	TOTAL SHEETS	SHEET NO.
c:\pwork\pwork\dot\cushmanbw\dms51082\0200109-sht-staging.dgn	DRAWN -	REVISED -	561			(32-4M-2)	WHITESIDE	34	19	
PLOT SCALE = 50.0000' / IN.	CHECKED -	REVISED -	CONTRACT NO. 64E58							
PLOT DATE = Fri Jan 23 06:59:50 2009	DATE -	REVISED -	ILLINOIS FED. AID PROJECT							
					SCALE:	SHEET NO. OF SHEETS STA. TO STA.				