


| | | |
|------------------|----------|------|
| FINAL SURVEY NO. | SURVEYED | DATE |
| NOTE BOOK | PLOTTED | |
| AREAS CHECKED | TEMPLATE | |
| | AREAS | |
| | CHECKED | |

| | | |
|---------------------|----------|------|
| ORIGINAL SURVEY NO. | SURVEYED | DATE |
| NOTE BOOK | PLOTTED | |
| AREAS CHECKED | TEMPLATE | |
| | AREAS | |
| | CHECKED | |

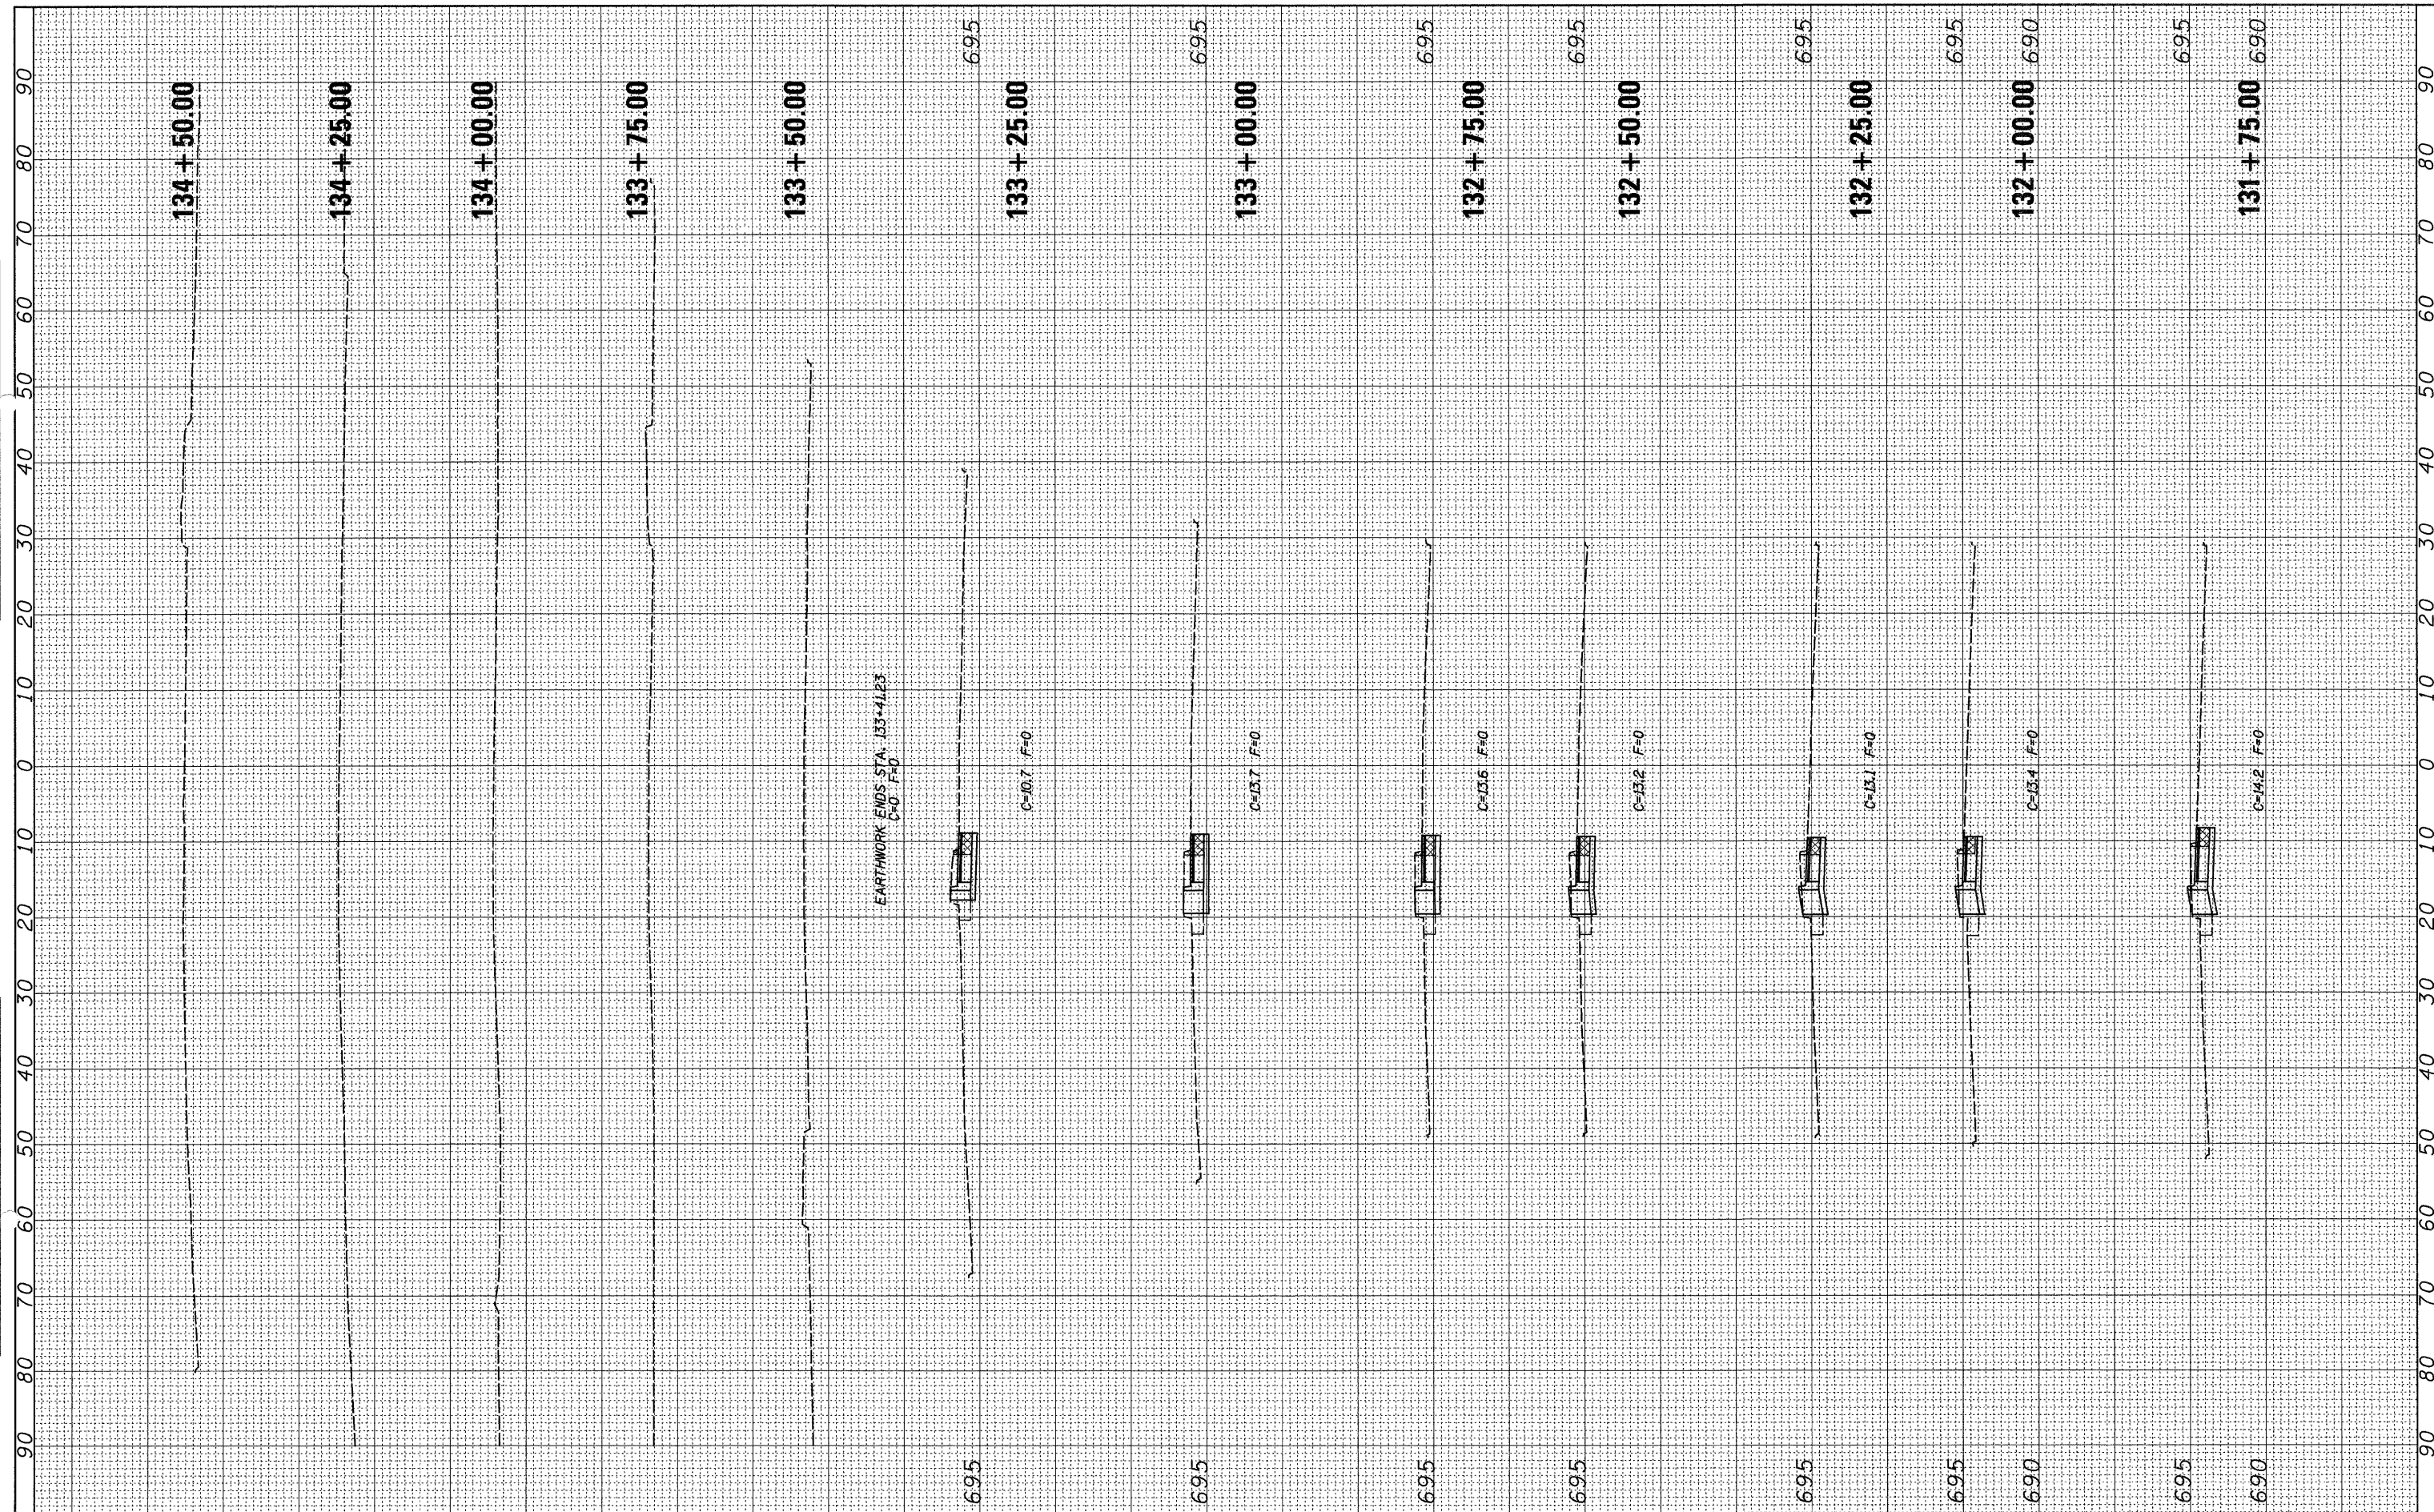

FILE NAME = c:\pwwork\pwwork\cushmenb\dms51084\0200109-sht-xssht.dgn

USER NAME = cushmenb
 PLOT SCALE = 10.0000' / IN.
 PLOT DATE = Thu Jan 22 16:16:17 2009

DESIGNED -
 DRAWN -
 CHECKED -
 DATE -

REVISED -
 REVISED -
 REVISED -
 REVISED -

**STATE OF ILLINOIS
 DEPARTMENT OF TRANSPORTATION**

IL 2

SCALE: SHEET NO. OF SHEETS STA. 131+75.00 TO STA. 134+50.00

| | | | | |
|---------------------------|-------------------|------------------|-----------------|--------------|
| F.A.P. RTE. 561 | SECTION (32-4)M-2 | COUNTY WHITESIDE | TOTAL SHEETS 34 | SHEET NO. 28 |
| CONTRACT NO. 64E58 | | | | |
| ILLINOIS FED. AID PROJECT | | | | |