


FINAL SURVEY	SURVEYED	BY	DATE
NOTE BOOK	PLOTTED		
AREAS CHECKED	TEMPLATE		
NO.			

ORIGINAL SURVEY	SURVEYED	BY	DATE
NOTE BOOK	PLOTTED		
AREAS CHECKED	TEMPLATE		
NO.			

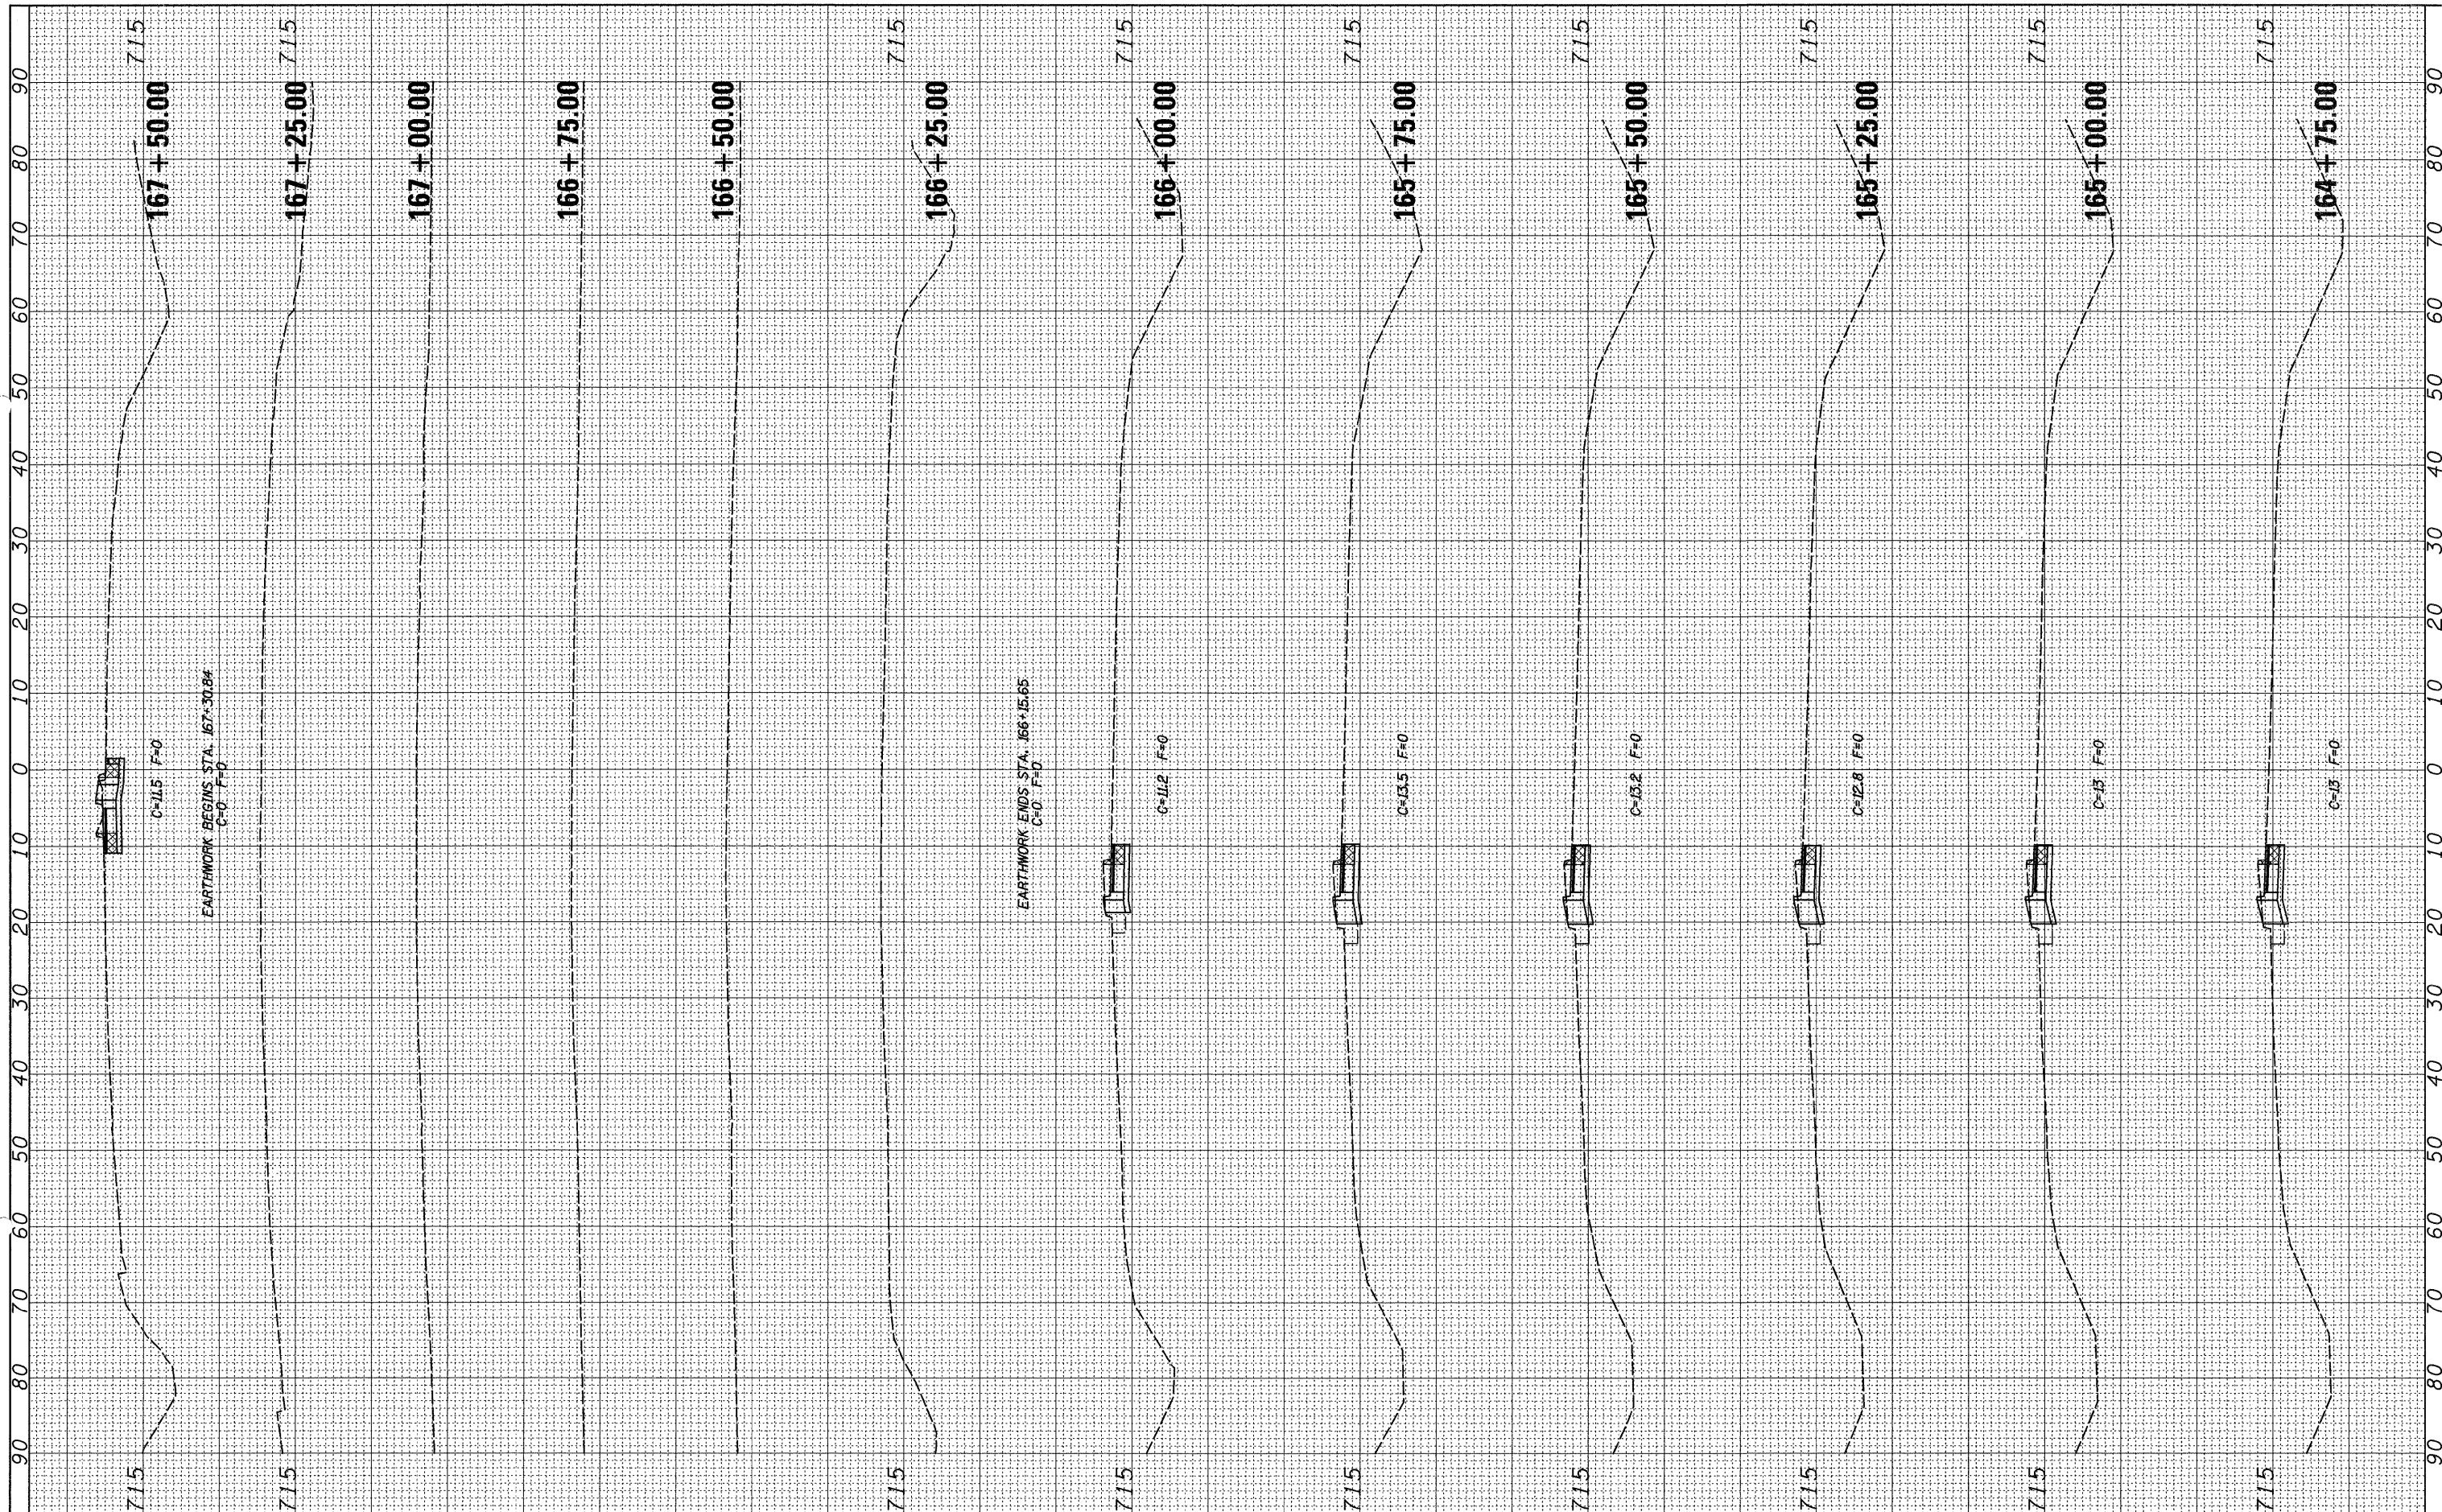

FILE NAME = c:\pwork\pwork\cushmanbw\dms51084\2200109-st-xssht.dgn  
 USER NAME = cushmanbw  
 PLOT SCALE = 10,0000' / IN.  
 PLOT DATE = Thu Jan 22 16:16:20 2009

DESIGNED -  
 DRAWN -  
 CHECKED -  
 DATE -

REVISED -  
 REVISED -  
 REVISED -  
 REVISED -

**STATE OF ILLINOIS  
 DEPARTMENT OF TRANSPORTATION**

**IL 2**

SCALE: SHEET NO. OF SHEETS STA. 164+75.00 TO STA. 167+50.00

F.A.P. RTE. 561	SECTION (32-4)M-2	COUNTY WHITESIDE	TOTAL SHEETS 34	SHEET NO. 32
CONTRACT NO. 64E58				
ILLINOIS FED. AID PROJECT				