


FINAL SURVEY	SURVEYED	BY	DATE
NOTE BOOK	PLOTTED		
AREAS	TEMPLATE		
NO.	AREAS CHECKED		

ORIGINAL SURVEY	SURVEYED	BY	DATE
NOTE BOOK	PLOTTED		
AREAS	TEMPLATE		
NO.	AREAS CHECKED		

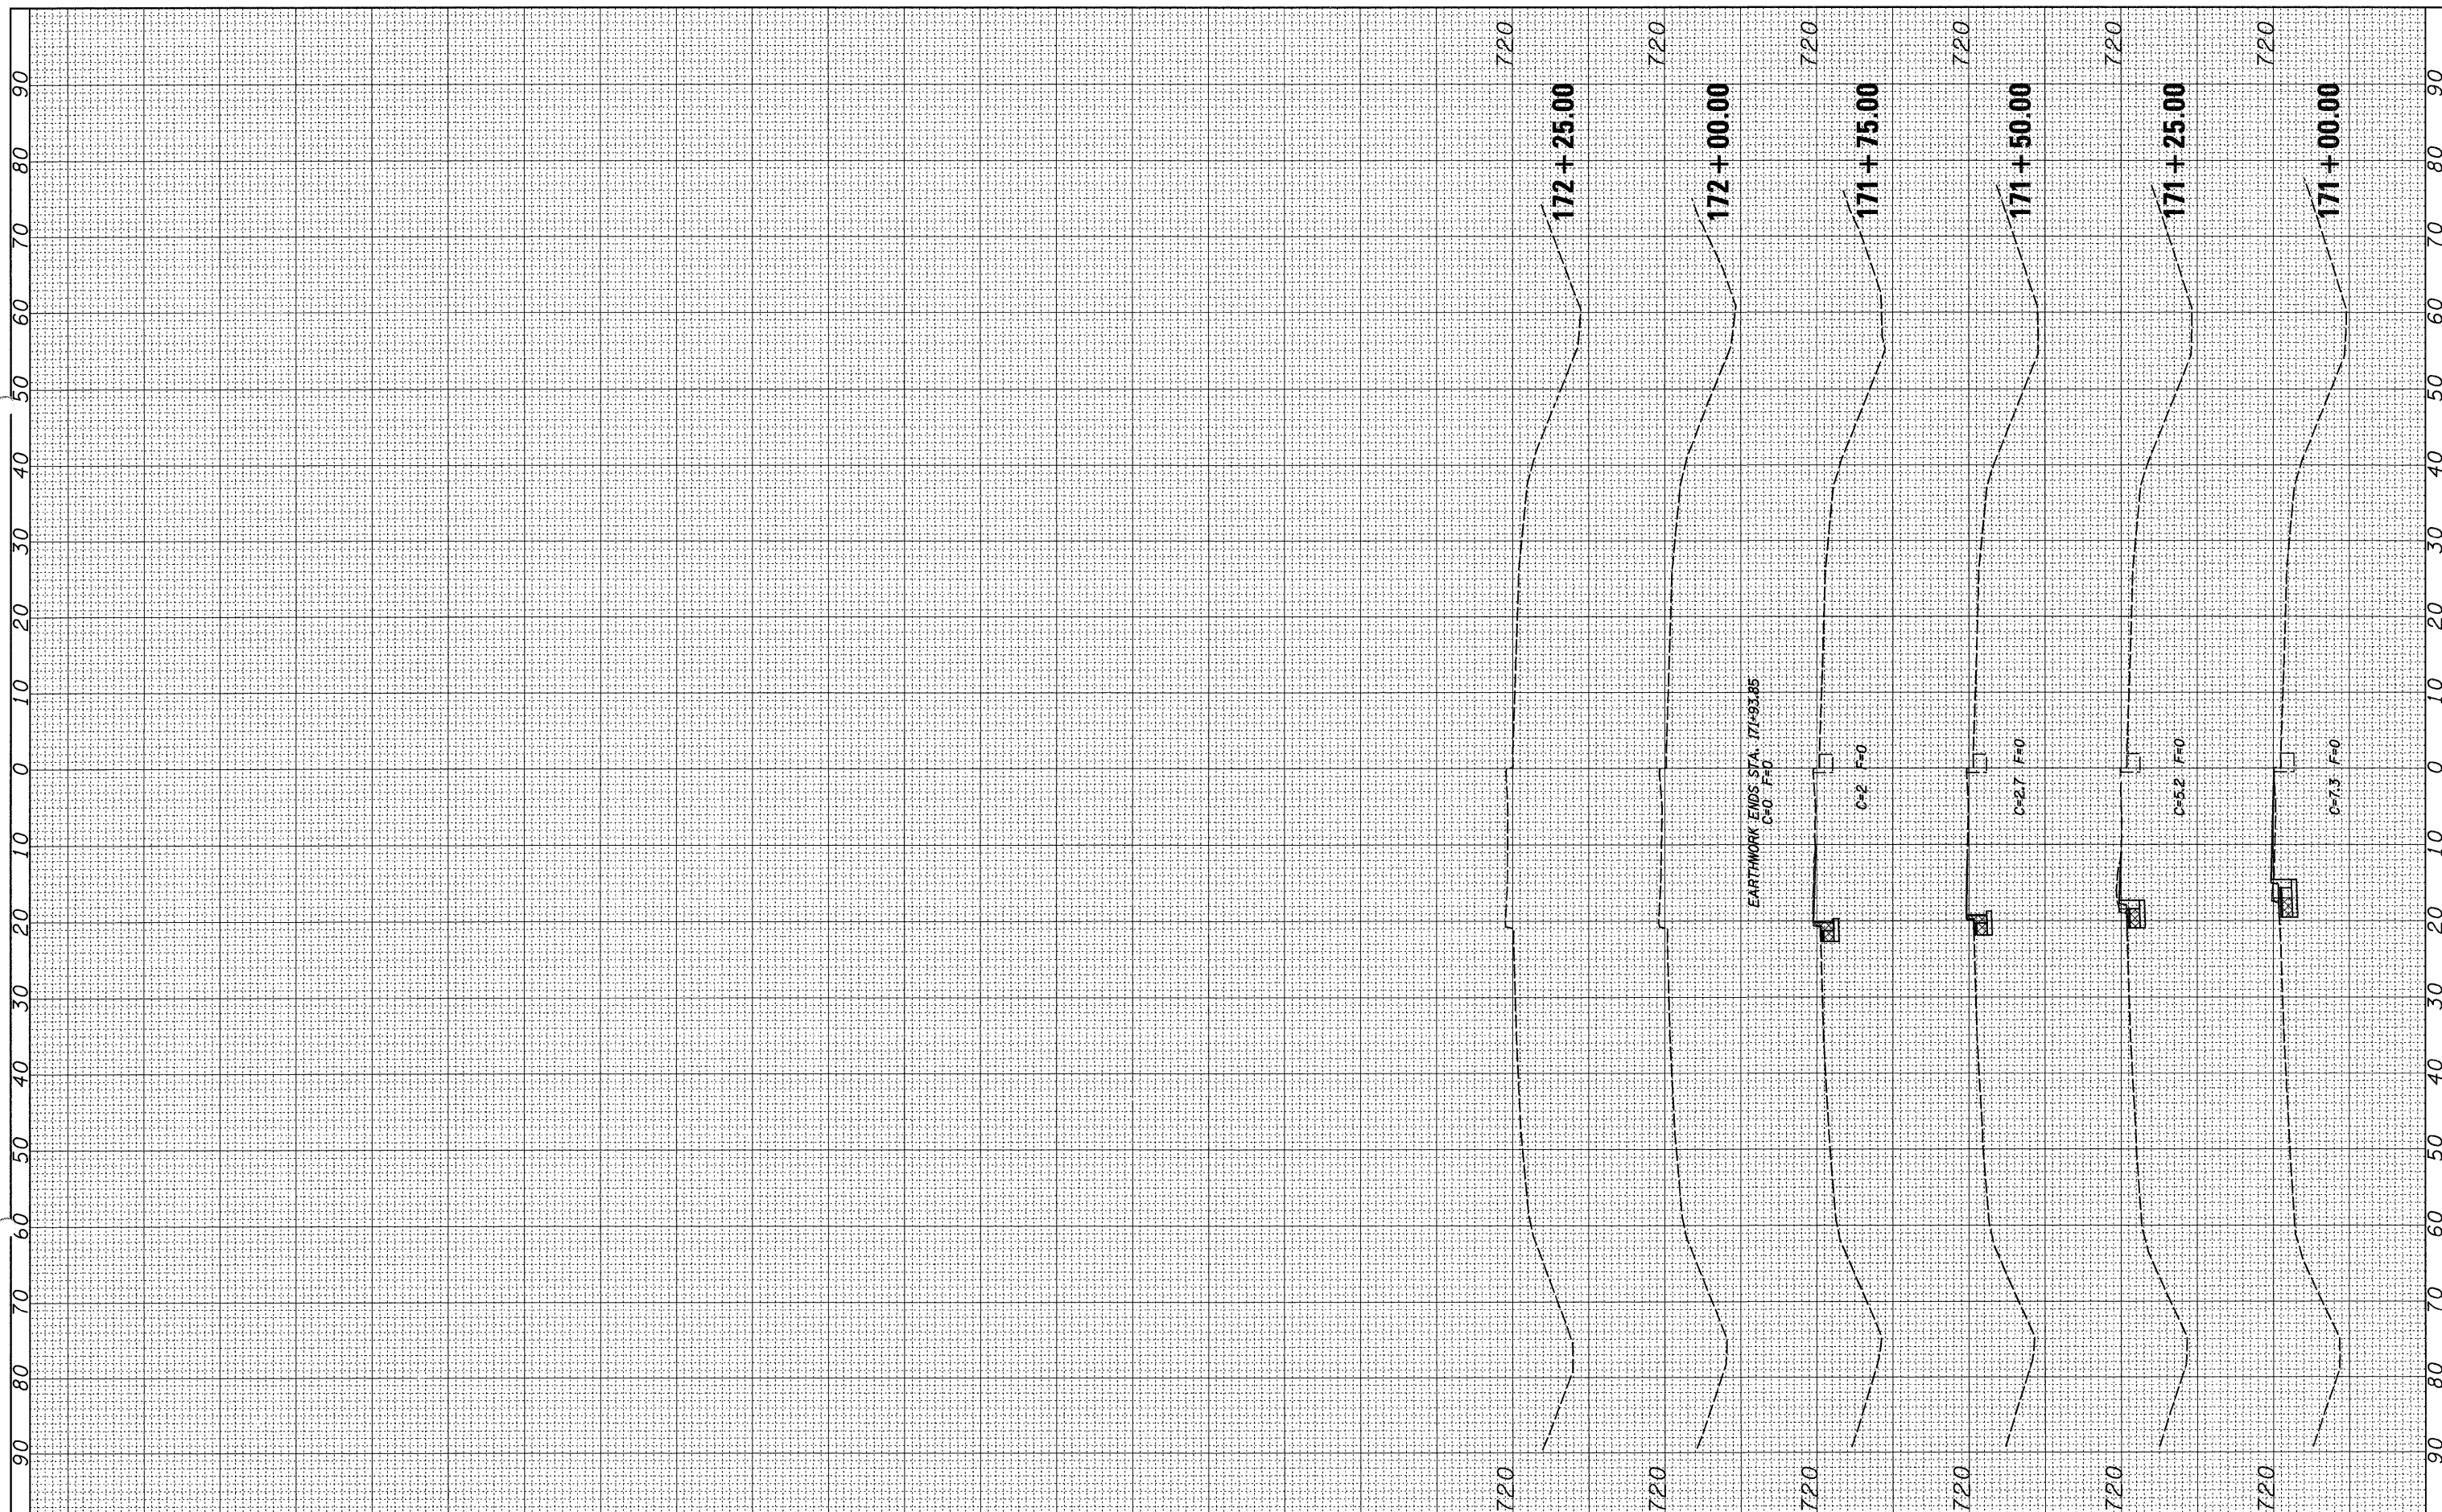

FILE NAME =
 c:\pwwork\pwwork\cushmanbw\dms51091\1200109-sh

USER NAME = cushmanbw
 t-xssht.dgn
 PLOT SCALE = 10.0000' / IN.
 PLOT DATE = Thu Jan 22 16:16:21 2009

DESIGNED -
 DRAWN -
 CHECKED -
 DATE -

REVISED -
 REVISED -
 REVISED -
 REVISED -

**STATE OF ILLINOIS
 DEPARTMENT OF TRANSPORTATION**

IL 2

SCALE: SHEET NO. OF SHEETS STA. 171+00.00 TO STA. 172+25.00

F.A.P. RTE.	SECTION	COUNTY	TOTAL SHEETS	SHEET NO.
561	(32-4)M-2	WHITESIDE	34	34
CONTRACT NO. 64E58				
ILLINOIS FED. AID PROJECT				