


REMOVAL SHEET

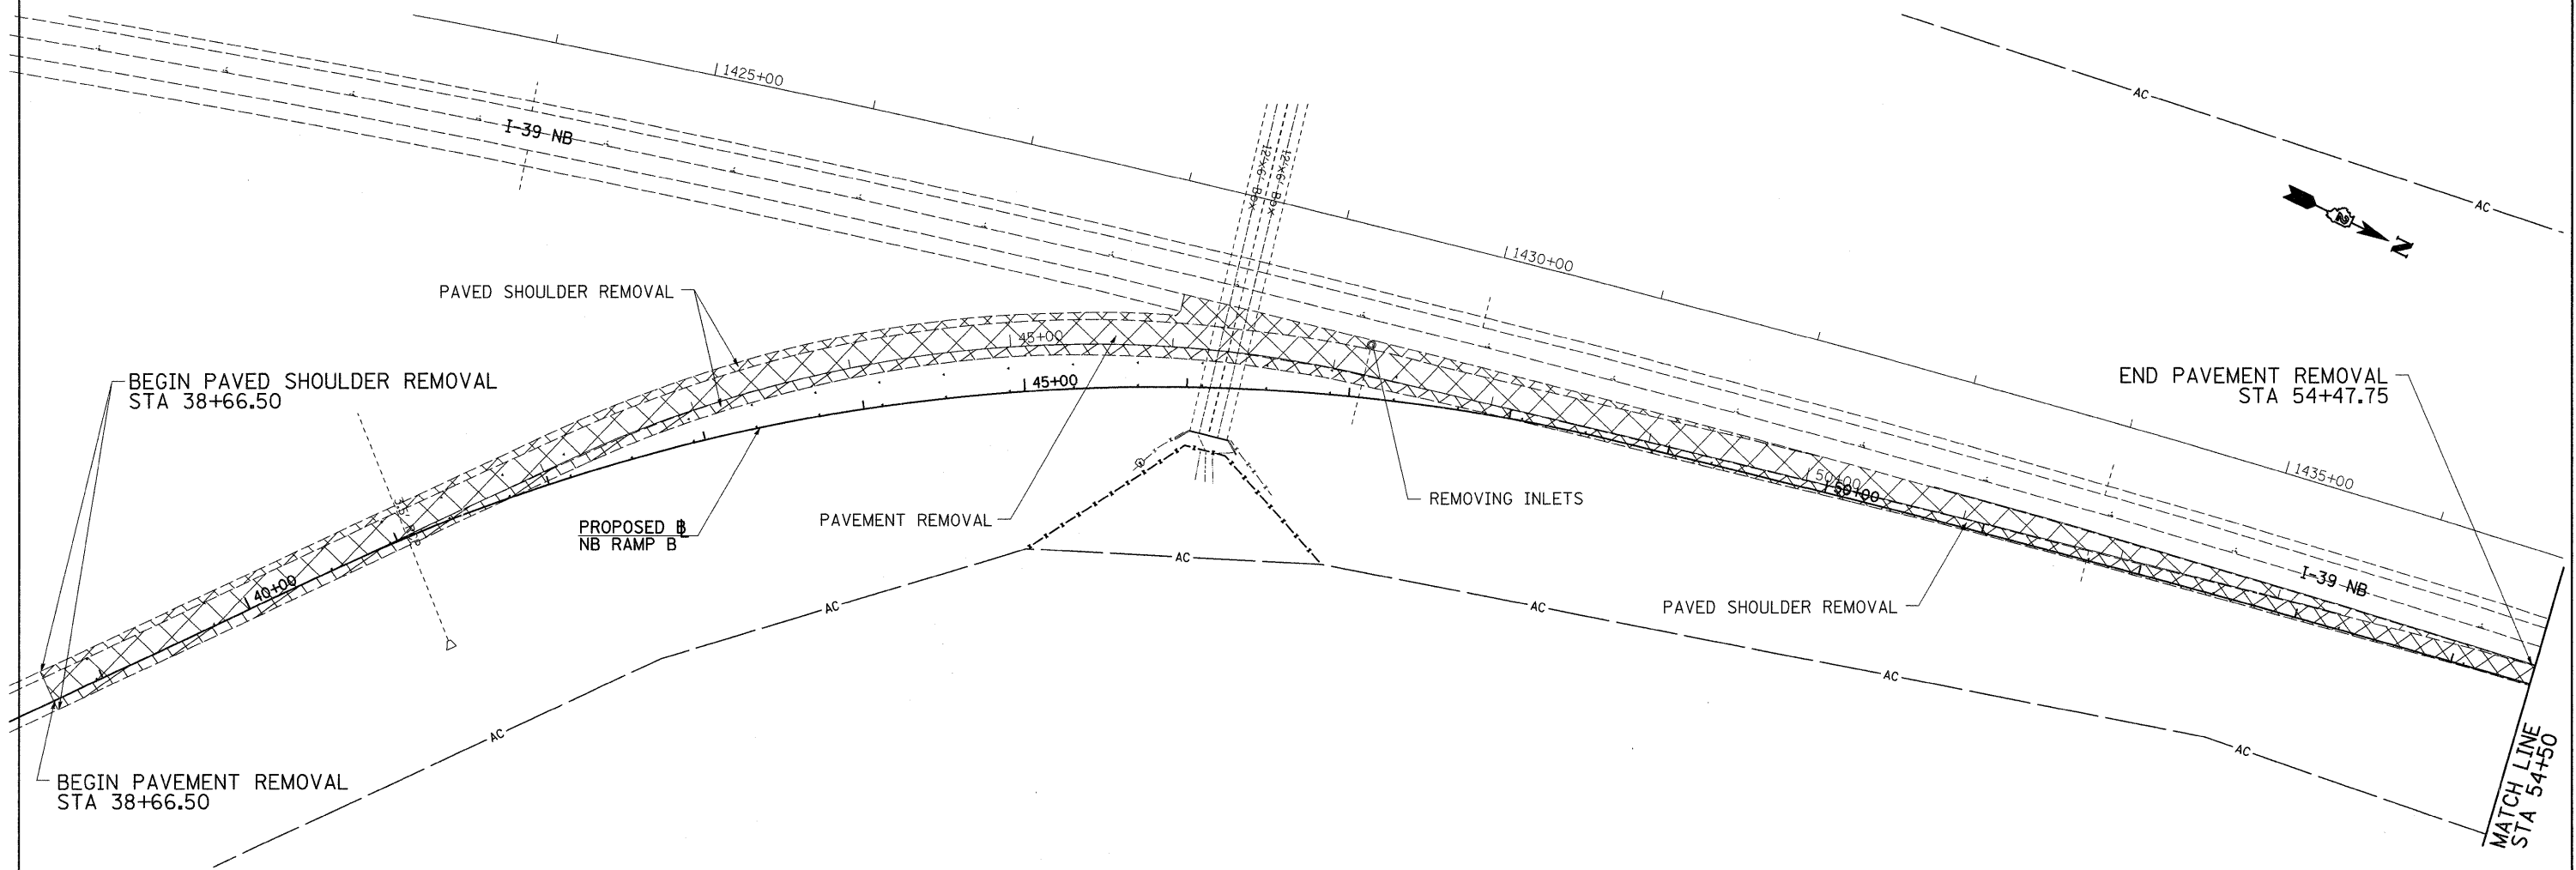

FILE NAME =	USER NAME = stringerjm	DESIGNED -	REVISED -
c:\pw_work\pwsdot\stringerjm\dms84827\030309-sht-removal.dgn		DRAWN -	REVISED -
PLOT SCALE = 50.0000' / IN.		CHECKED -	REVISED -
PLOT DATE = Fri Jan 23 13:49:59 2009		DATE -	REVISED -

**STATE OF ILLINOIS
DEPARTMENT OF TRANSPORTATION**

**REMOVAL SHEET
I-39 NB RAMP B**

SCALE: SHEET NO. 23 OF 82 SHEETS STA. 38+66.50 TO STA. 70+12.78

F.A. RTE.	SECTION	COUNTY	TOTAL SHEETS	SHEET NO.
39	(141-1)M-1	OGLE	82	23
CONTRACT NO. 64E60				
FED. ROAD DIST. NO.		ILLINOIS FED. AID PROJECT		