



REMOVAL SHEET

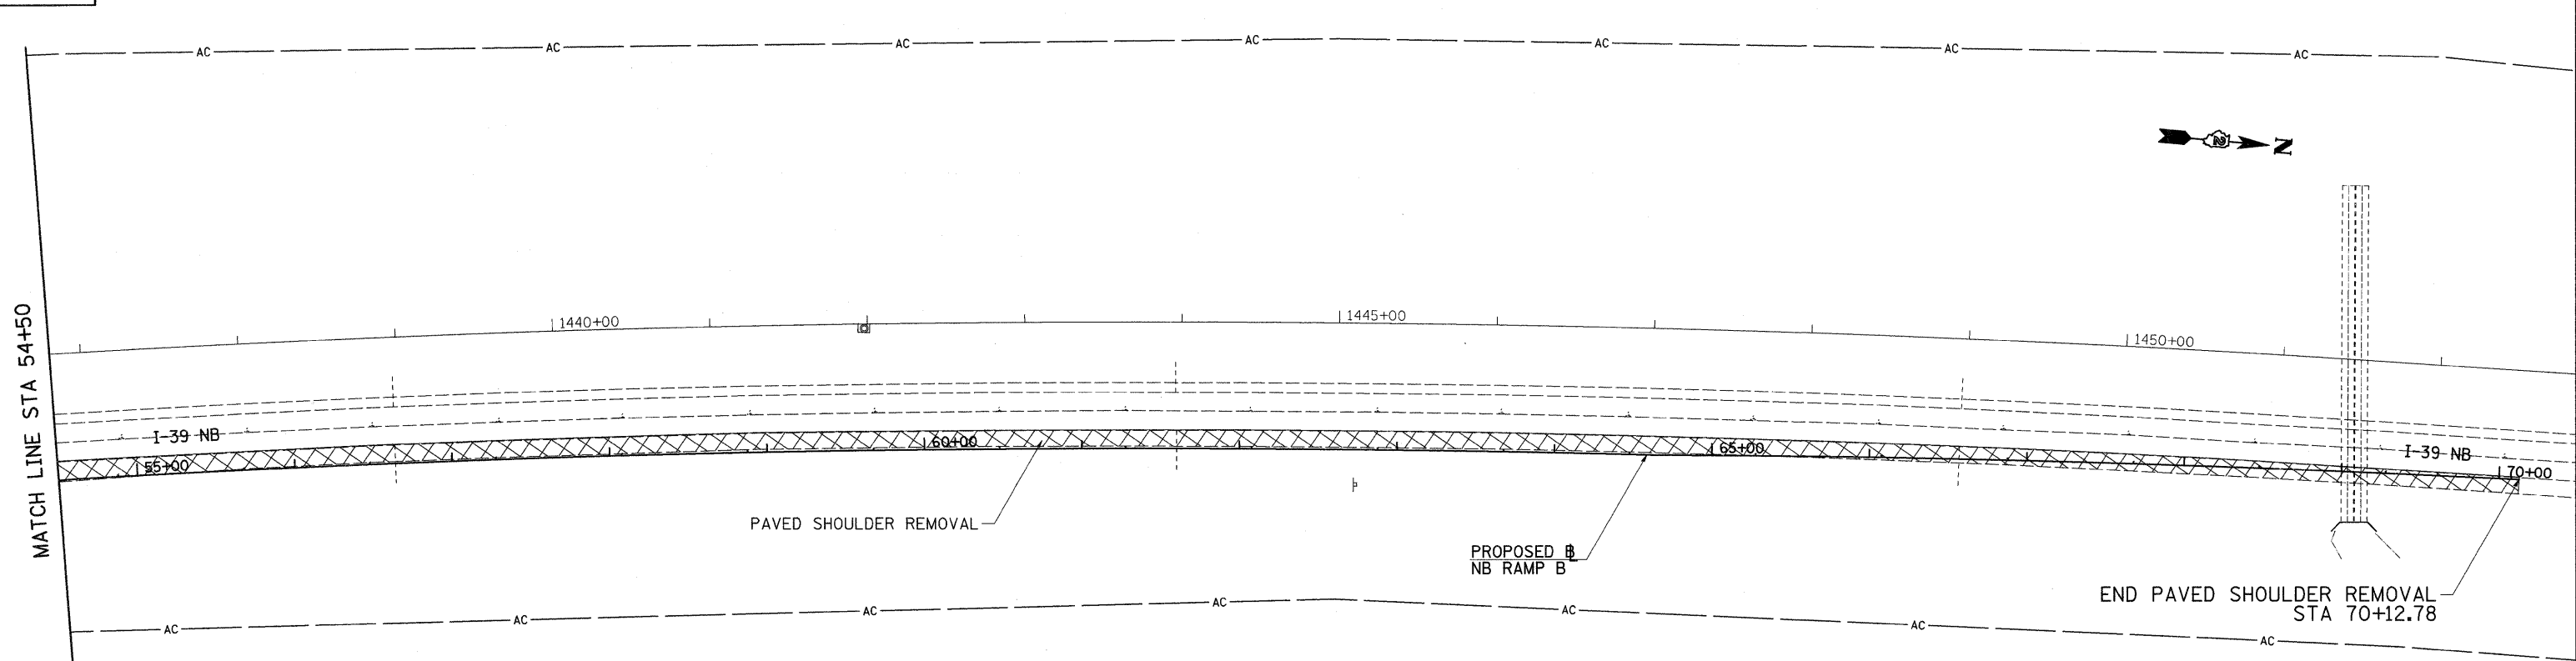

MATCH LINE STA 54+50

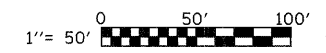

FILE NAME =	USER NAME = stringerjm	DESIGNED -	REVISED -	STATE OF ILLINOIS DEPARTMENT OF TRANSPORTATION	REMOVAL SHEET I-39 NB RAMP B	F.A.I. RTE. 39	SECTION (141-1)M-1	COUNTY OGLE	TOTAL SHEETS 82	SHEET NO. 24
cr:\pw\work\NPWIDOT\STRINGERJM\dms04027\200309-ahf-removal.dgn	200309-ahf-removal.dgn	DRAWN -	REVISED -							
	PLOT SCALE = 50.0000' / IN.	CHECKED -	REVISED -		SCALE:	SHEET NO. 24 OF 82 SHEETS	STA.	TO STA.	CONTRACT NO. 64E60	
	PLOT DATE = Fri Jan 23 11:04:23 2009	DATE -	REVISED -		ILLINOIS FED. AID PROJECT					