


F.A.I. RTE.	SECTION	COUNTY	TOTAL SHEETS	SHEET NO.
39	(141-1)M-1	OGLE	82	41
FED. ROAD DIST. NO.	ILLINOIS	CONTRACT NO. 64E60		

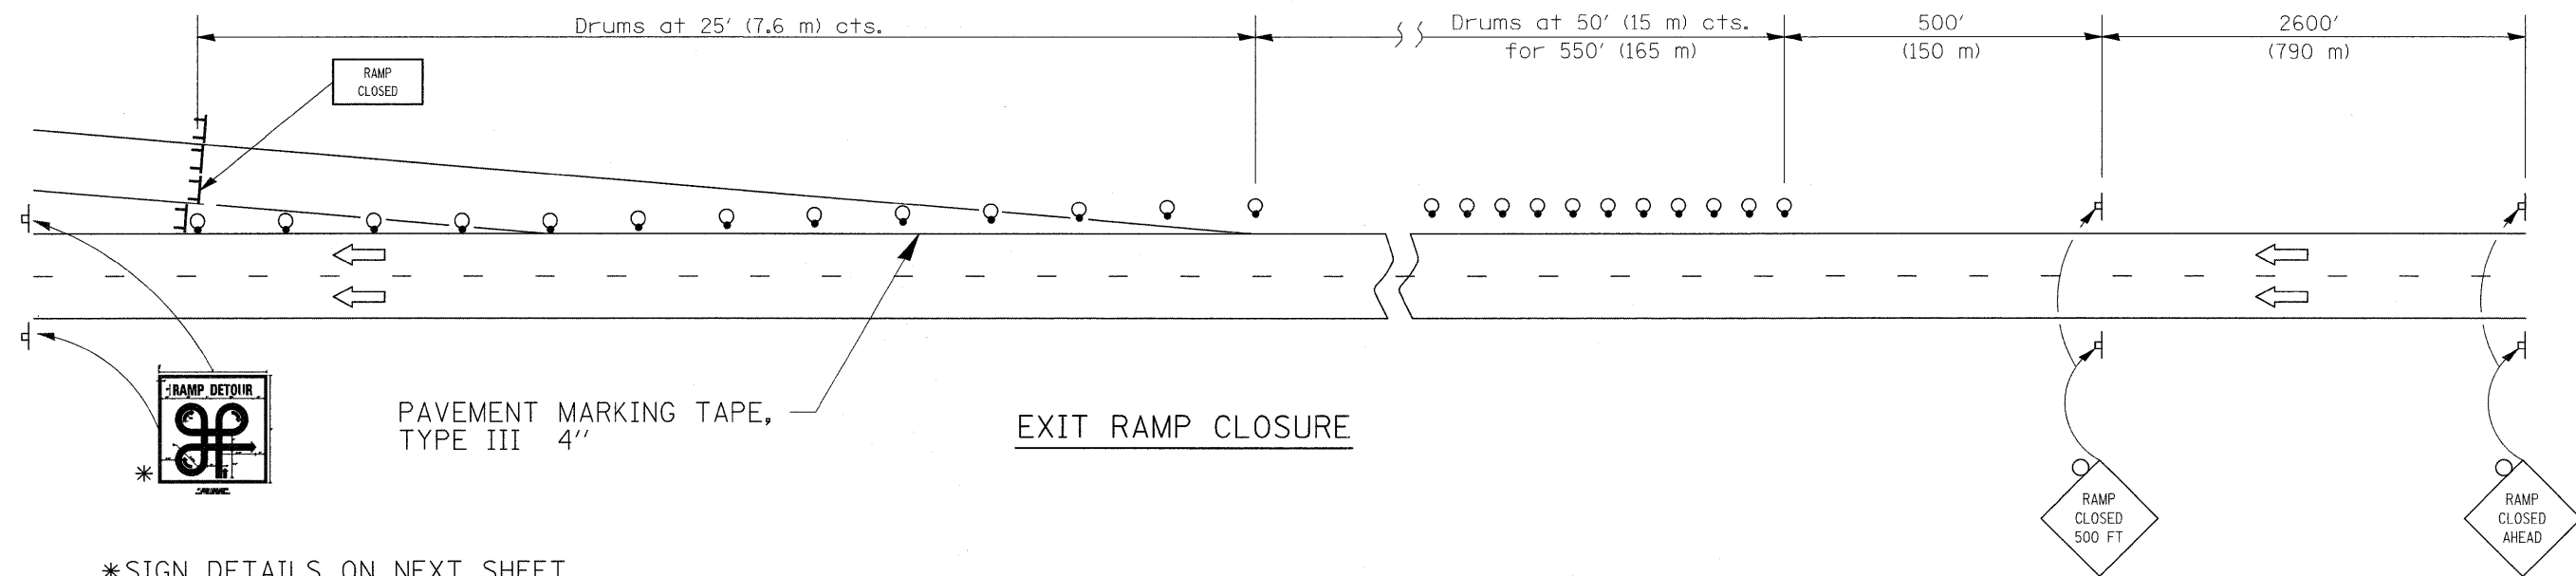

*SIGN DETAILS ON NEXT SHEET

All dimensions are in inches (millimeters) unless otherwise shown.

RAMP CLOSURE
FREEWAY/EXPRESSWAY

STANDARD 701451 SPL