


DATE	
BY	
FINAL SURVEY	SURVEYED
NOTE BOOK NO.	PLOTTED
	TEMPLATE
	AREAS CHECKED

DATE	
BY	
ORIGINAL SURVEY	SURVEYED
NOTE BOOK NO.	PLOTTED
	TEMPLATE
	AREAS CHECKED

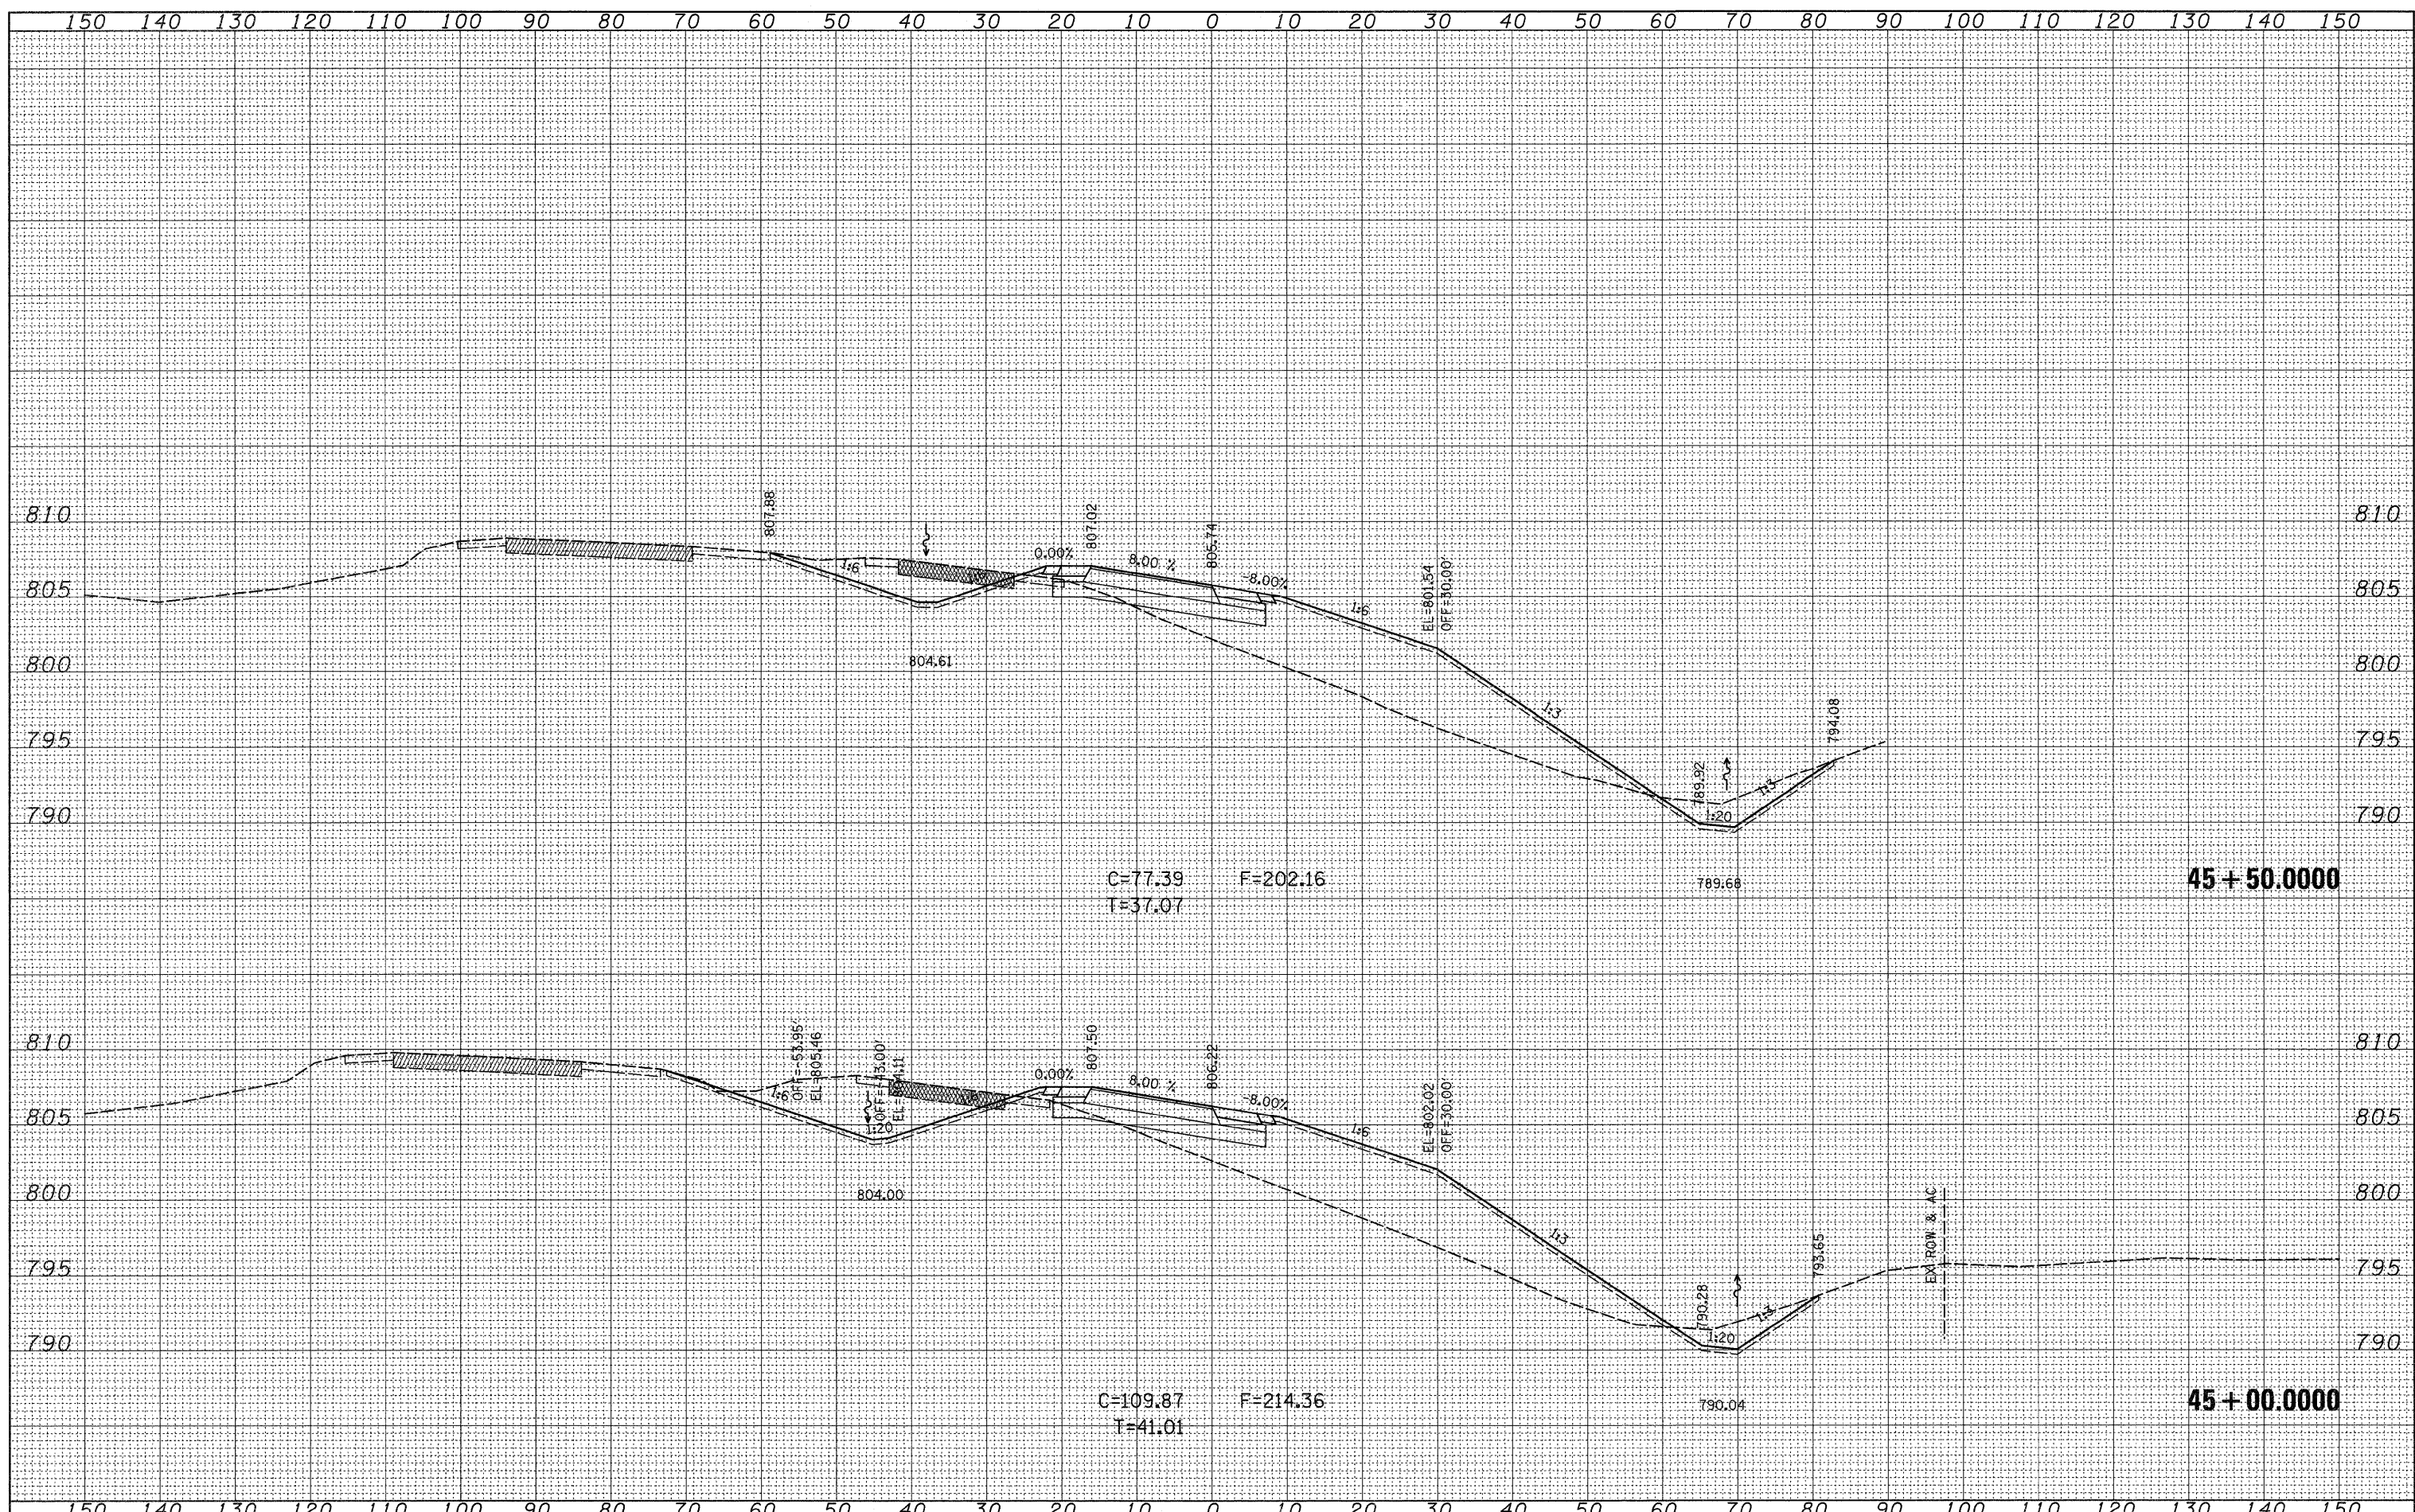

FILE NAME =	USER NAME = dosadd	DESIGNED -	REVISED -	<b>STATE OF ILLINOIS</b> <b>DEPARTMENT OF TRANSPORTATION</b>	<b>RAMP B</b> <b>I-39 ENTRANCE RAMP</b>		F.A. RTE.	SECTION	COUNTY	TOTAL SHEETS	SHEET NO.	
ct:\pw_work\PMIDOT\DOSSDD\dms84039\d200309-xsc\neramp.dgn		DRAWN -	REVISED -		SCALE:	SHEET NO.	OF	SHEETS	STA. 45+00.0000 TO STA. 45+50.0000	OGLE	82	61
PLOT SCALE = 10.0000' / IN.		CHECKED -	REVISED -							CONTRACT NO. 64E60		
PLOT DATE = Fri Jan 23 10:28:45 2009		DATE -	REVISED -							ILLINOIS FED. AID PROJECT		