


FINAL	SURVEYED	DATE
SURVEY	PLOTTED	
NOTE BOOK	TEMPLATE	
NO.	AREAS CHECKED	

ORIGINAL	SURVEYED	DATE
SURVEY	PLOTTED	
NOTE BOOK	TEMPLATE	
NO.	AREAS CHECKED	

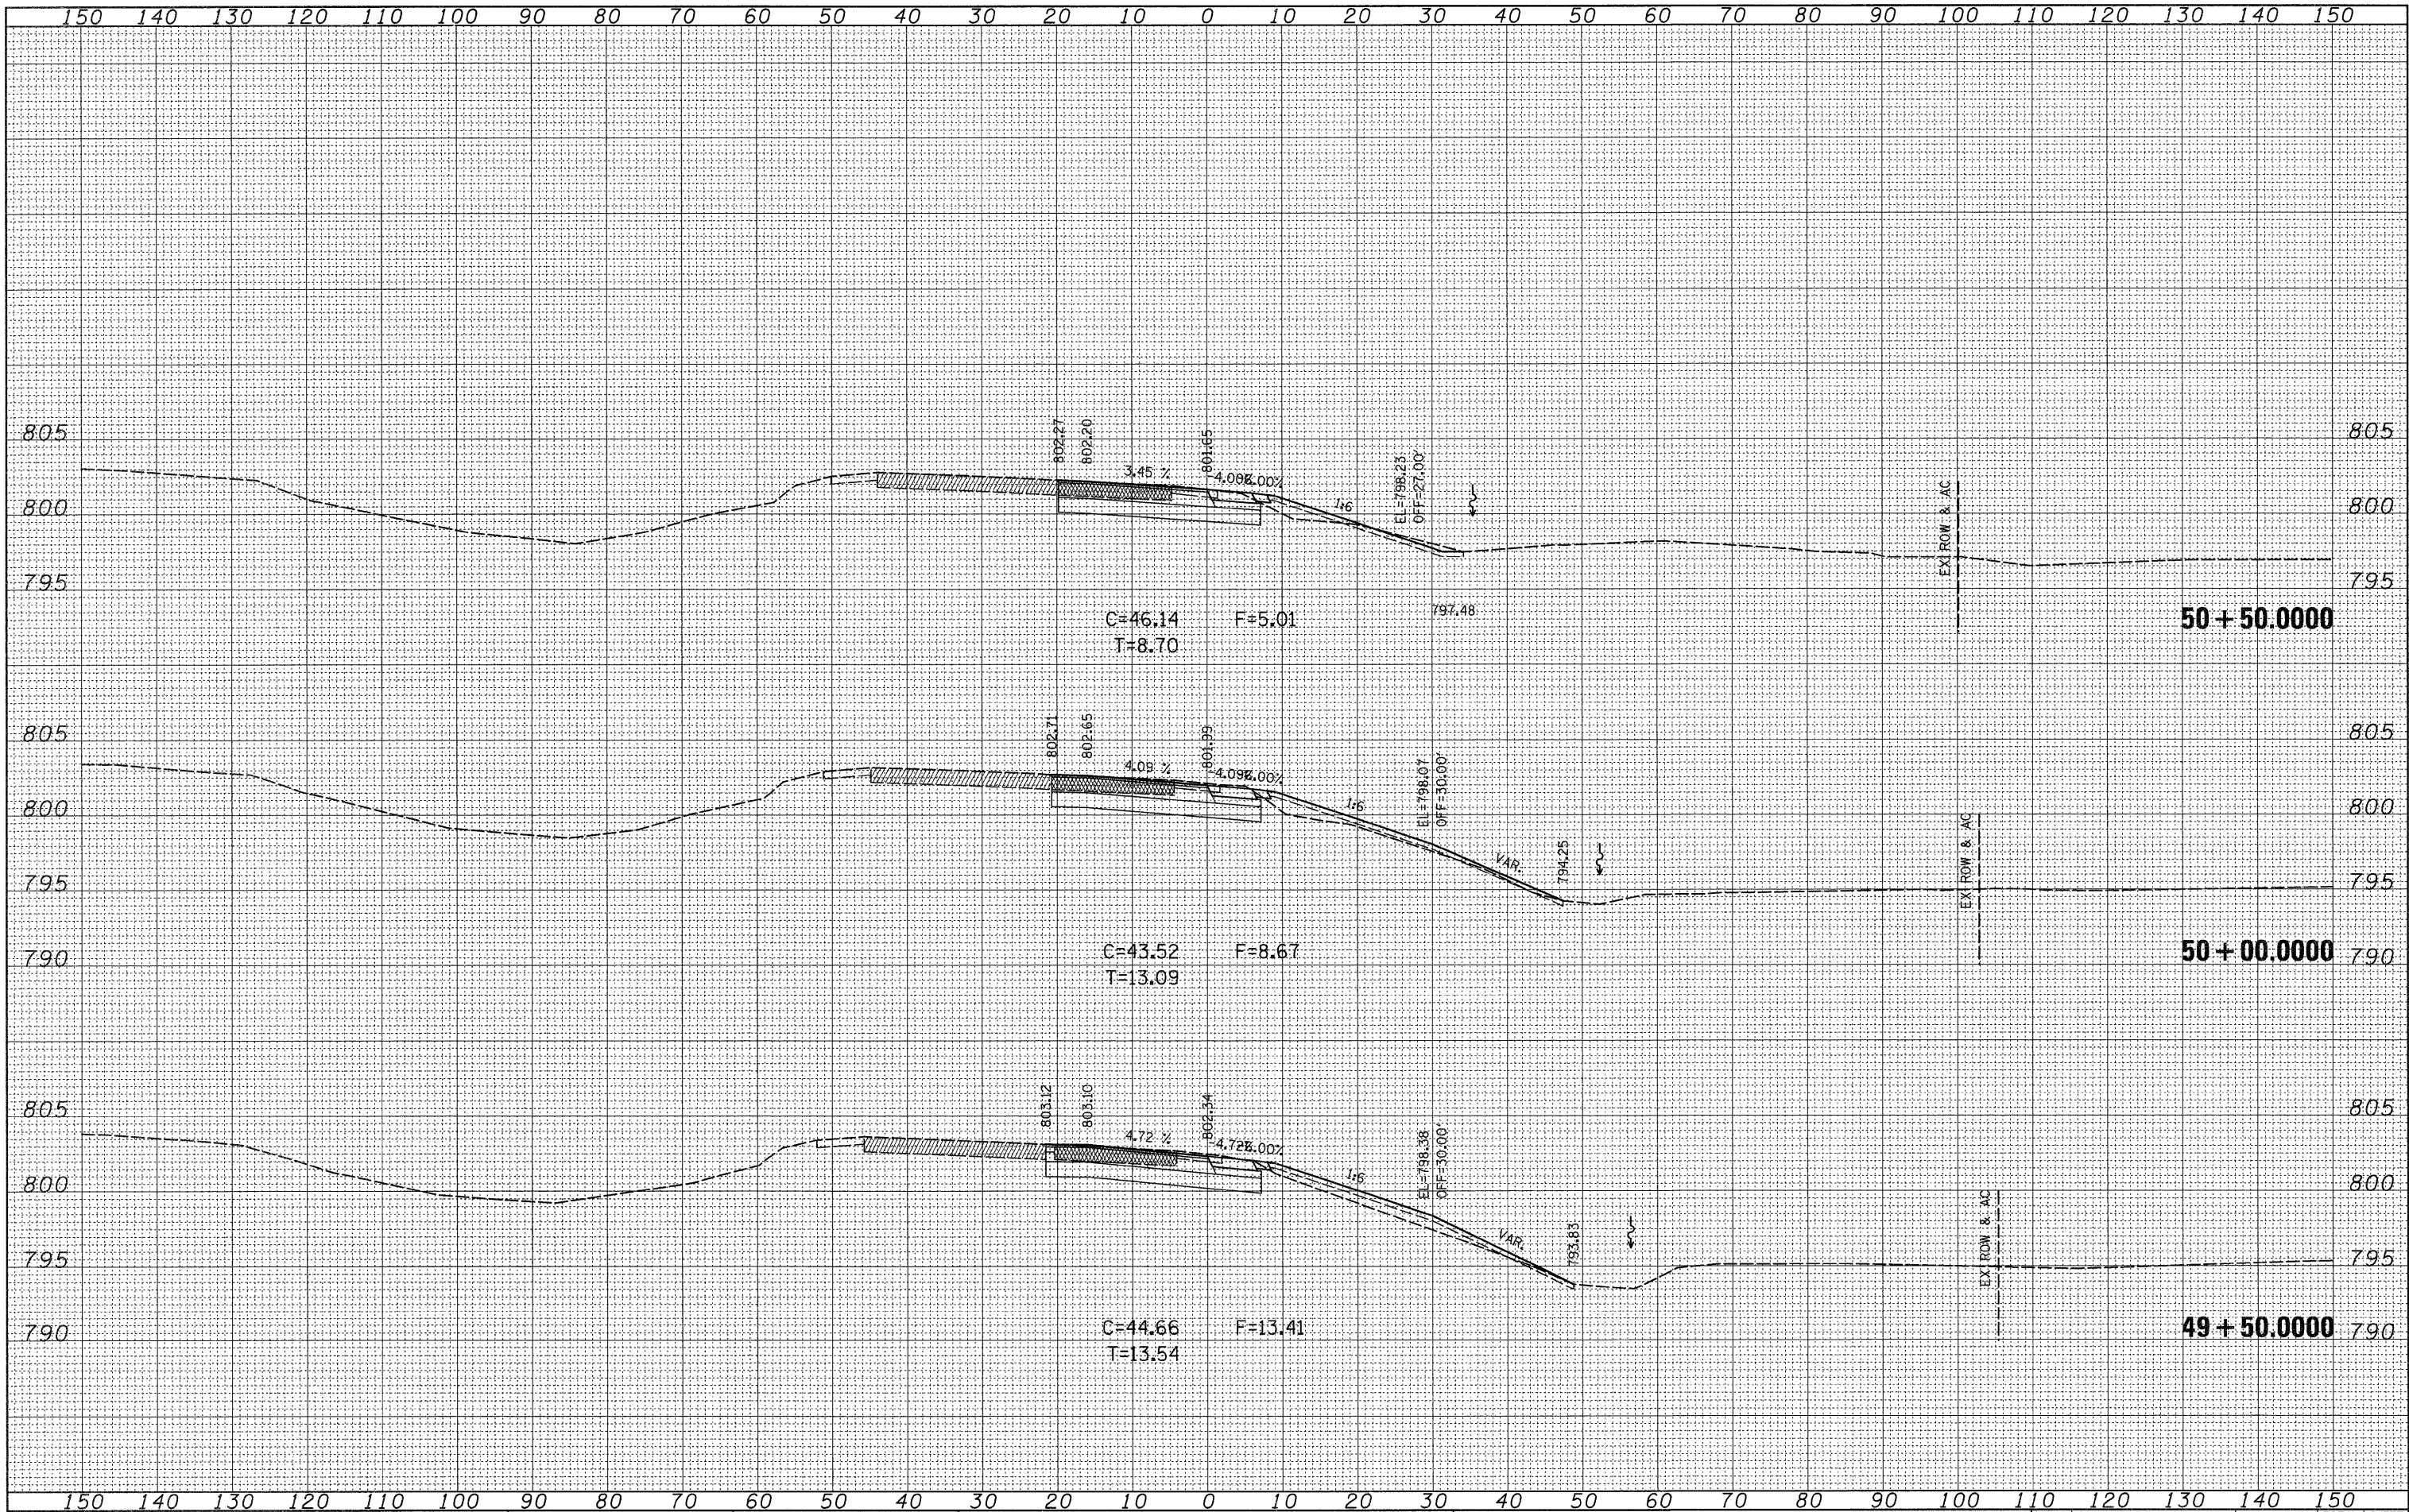

FILE NAME =	USER NAME = dosadd	DESIGNED -	REVISED -	<b>STATE OF ILLINOIS</b> <b>DEPARTMENT OF TRANSPORTATION</b>			<b>RAMP B</b> <b>I-39 ENTRANCE RAMP</b>			F.A. RTE.	SECTION	COUNTY	TOTAL SHEETS	SHEET NO.
cr:\pw_work\PMIDOT\DOSSDD\ds84039\rd200309-xsc\lneramp.dgn	PLOT SCALE = 10.0000' / IN.	DRAWN -	REVISED -							I-39	(141-1M-1)	OGLE	82	66
	PLOT DATE = Fri Jan 23 10:28:48 2009	CHECKED -	REVISED -							CONTRACT NO. 64E60			ILLINOIS FED. AID PROJECT	
		DATE -	REVISED -							SCALE: SHEET NO. OF SHEETS STA. 49+50.000 TO STA. 50+50.000				