


BY	DATE
SURVEYED	
PLOTTED	
TEMPLATE	
NO. BOOK	
AREAS CHECKED	

BY	DATE
SURVEYED	
PLOTTED	
TEMPLATE	
NO. BOOK	
AREAS CHECKED	

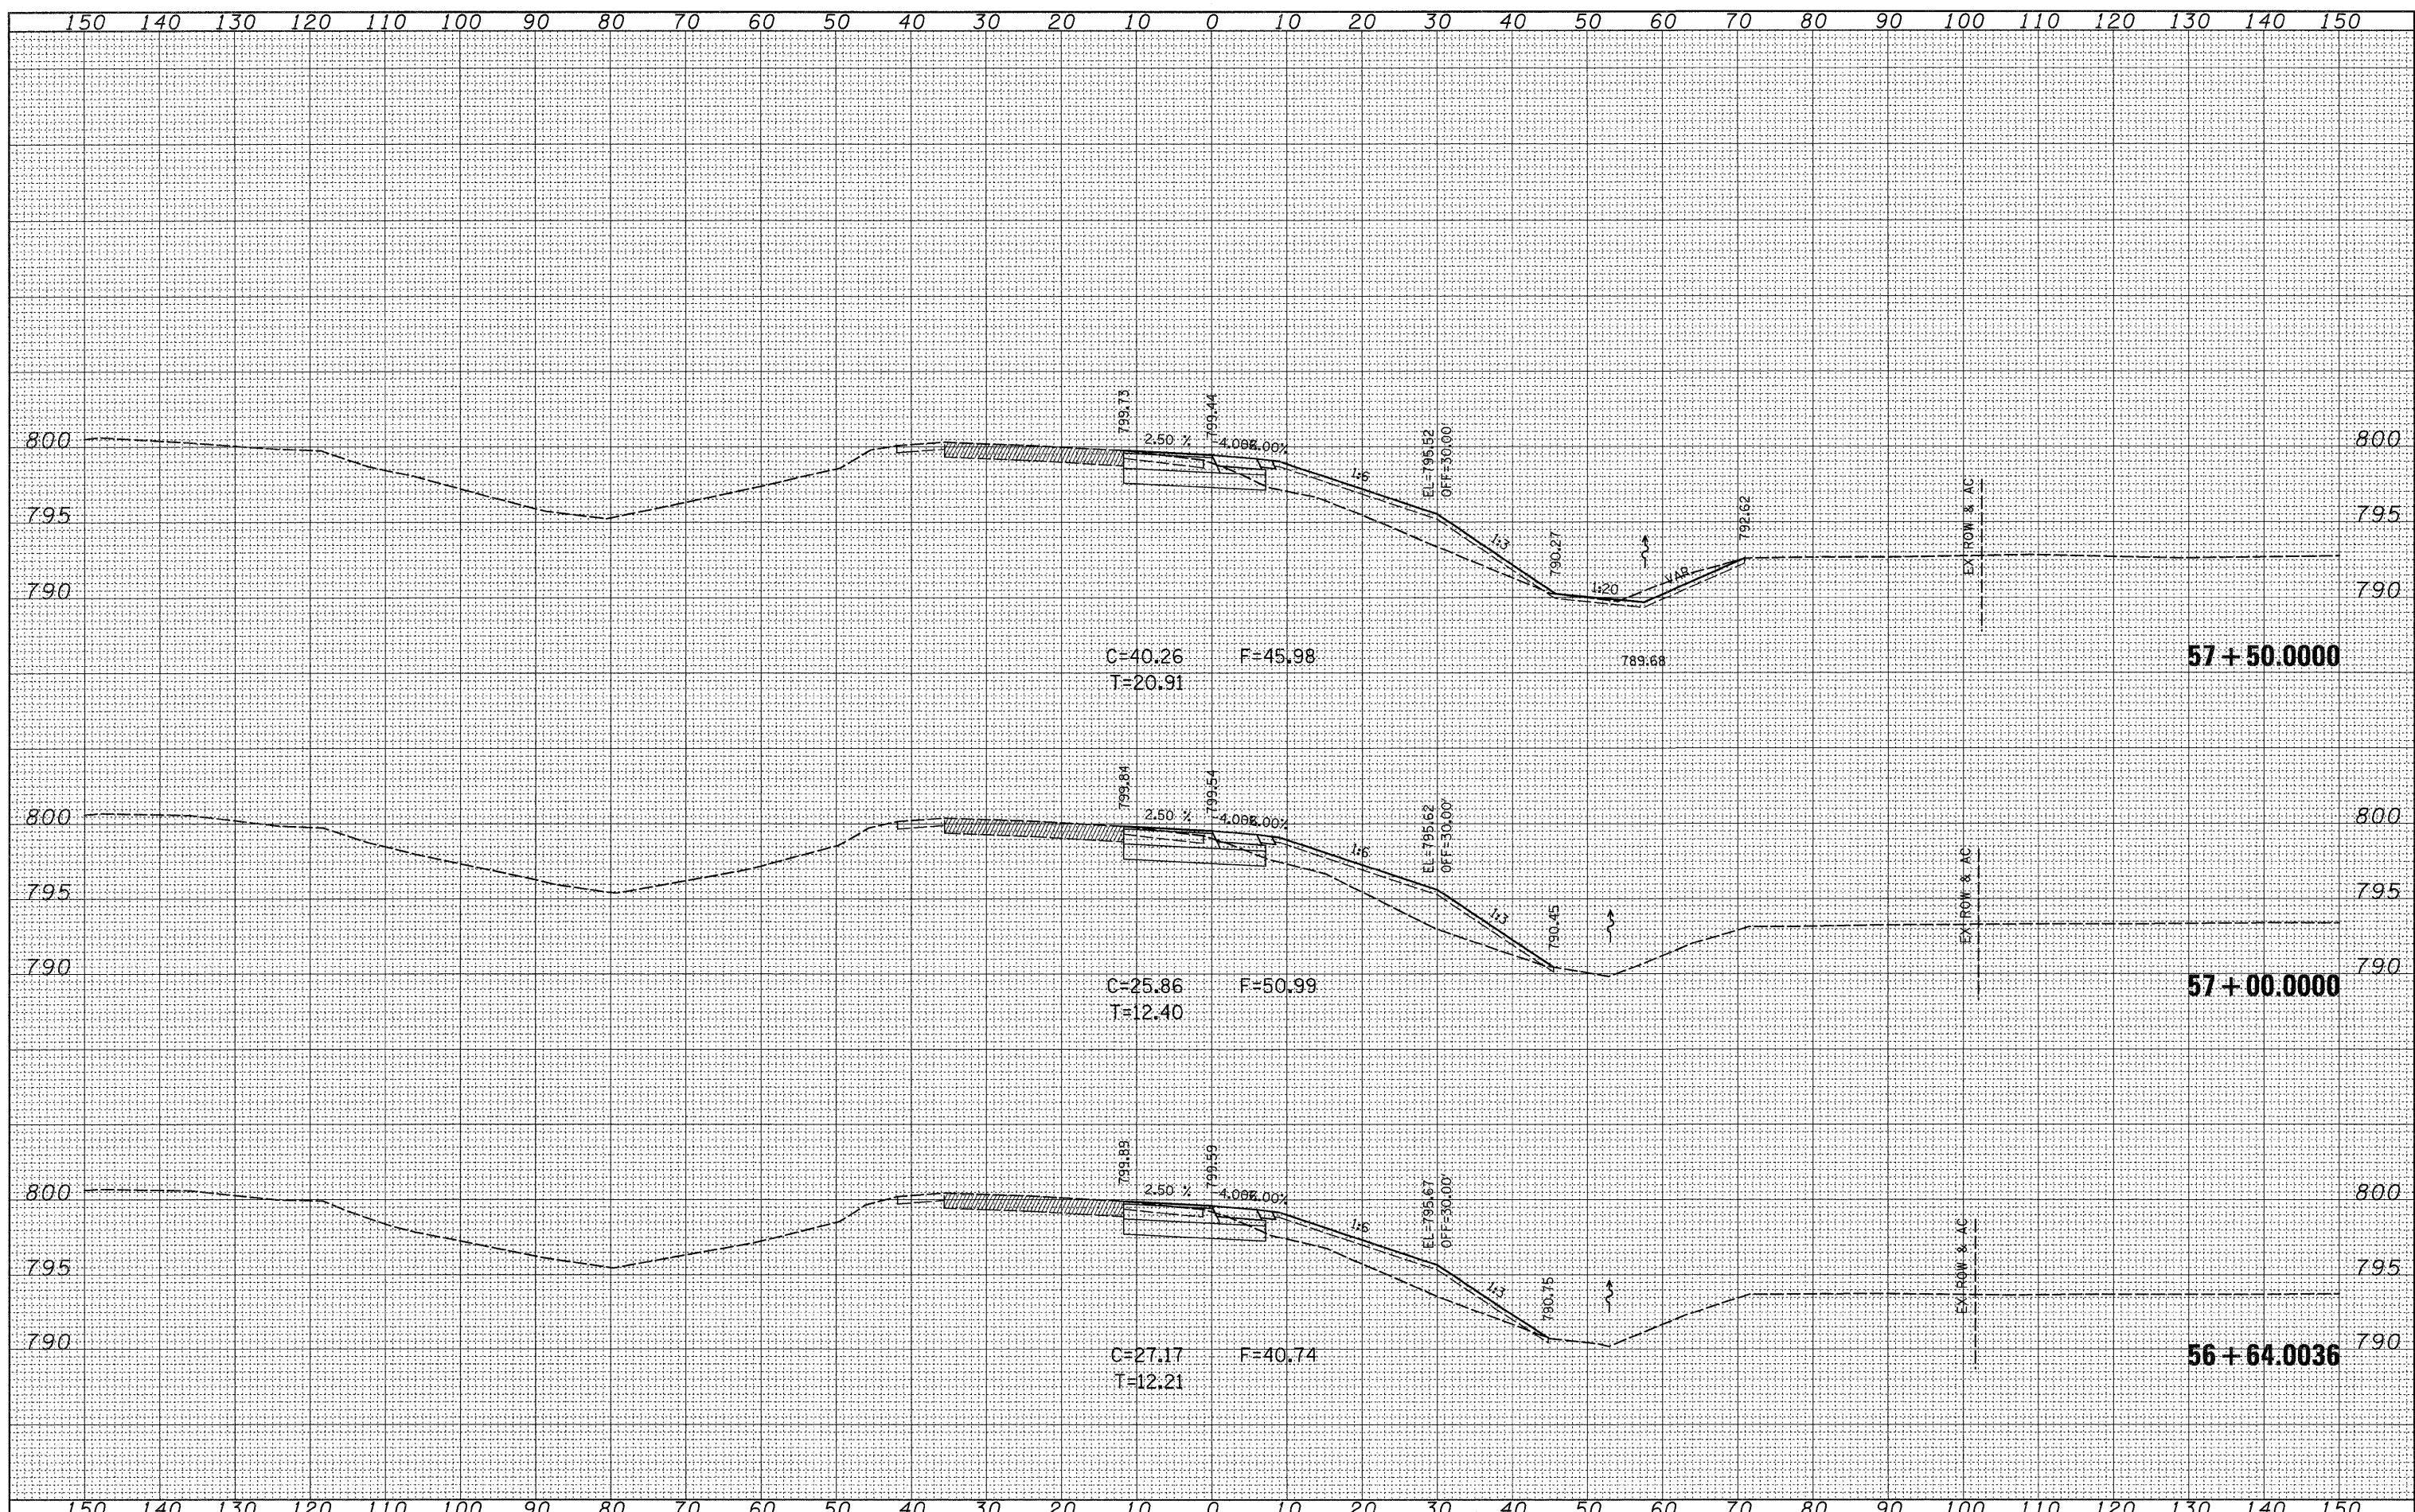

FILE NAME =	USER NAME = dssdd	DESIGNED -	REVISED -	STATE OF ILLINOIS DEPARTMENT OF TRANSPORTATION	RAMP B I-39 ENTRANCE RAMP	F.A. RTE.	SECTION	COUNTY	TOTAL SHEETS	SHEET NO.	
ct:\pw_work\PMIDOT\DOSSDD\dms84039\d200309-xac	lneramp.dgn	DRAWN -	REVISED -			I-39	(141-1)M-1	OGLE	82	72	
PLOT SCALE = 10.0000' / IN.		CHECKED -	REVISED -			CONTRACT NO. 64E60		ILLINOIS FED. AID PROJECT			
PLOT DATE = Fri Jan 23 10:28:50 2009		DATE -	REVISED -			SCALE:	SHEET NO. OF SHEETS	STA. 56+64.0036 TO STA. 57+50.0000			