


DATE	
BY	
ORIGINAL SURVEY NO.	
SURVEYED PLOTTED TEMPLATE AREAS CHECKED	
NOTE BOOK NO.	

DATE	
BY	
ORIGINAL SURVEY NO.	
SURVEYED PLOTTED TEMPLATE AREAS CHECKED	
NOTE BOOK NO.	

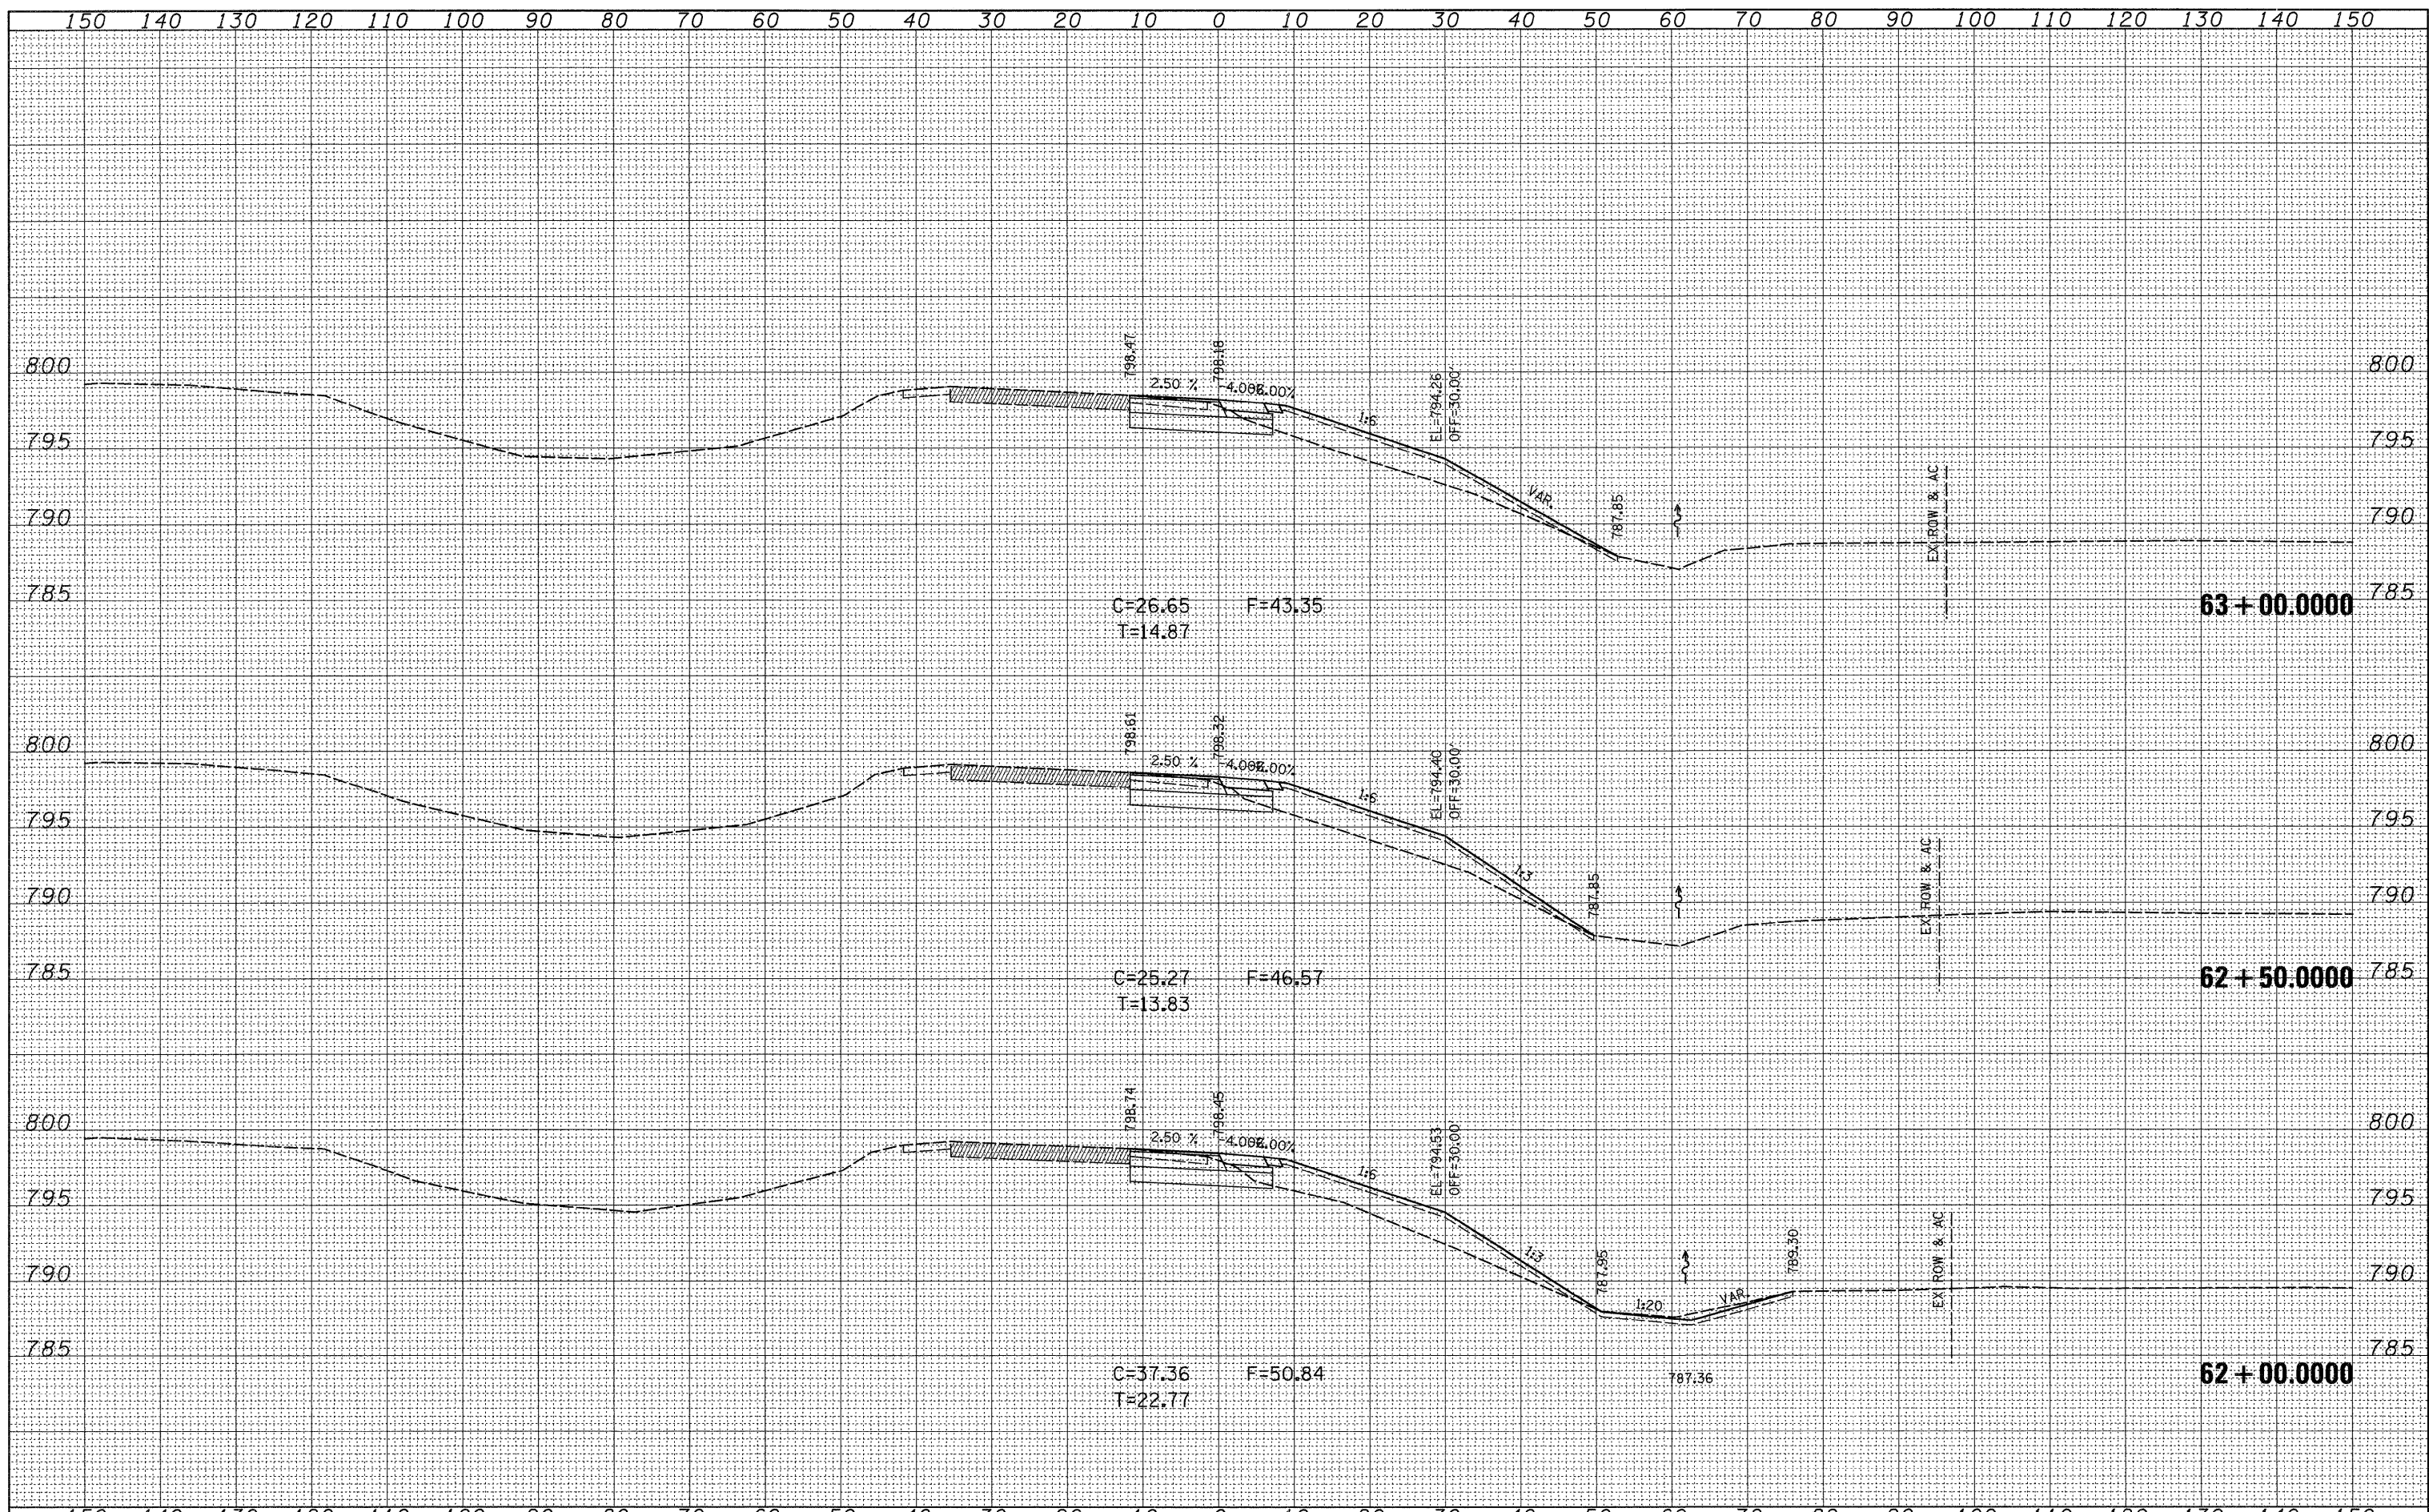

FILE NAME =	USER NAME = dssdd	DESIGNED -	REVISED -	STATE OF ILLINOIS DEPARTMENT OF TRANSPORTATION				RAMP B		F.A. RTE.	SECTION	COUNTY	TOTAL SHEETS	SHEET NO.
et:\pw_work\VPWIDOT\DOSSDD\dms84039\200309-xsc	neramp.dgn	DRAWN -	REVISED -					I-39 ENTRANCE RAMP		I-39	(141-1M-1)	OGLE	82	76
	PLOT SCALE = 10.0000' / IN.	CHECKED -	REVISED -	SCALE:				SHEET NO.	OF	SHEETS	STA. 62+00.0000 TO STA. 63+00.0000	CONTRACT NO. 64E60		
	PLOT DATE = Fri Jan 23 10:28:52 2009	DATE -	REVISED -					ILLINOIS FED. AID PROJECT						