


DATE	
BY	
ORIGINAL SURVEY	SURVEYED
NOTE BOOK	PLOTTED
NO.	TEMPLATE
	AREAS CHECKED

DATE	
BY	
ORIGINAL SURVEY	SURVEYED
NOTE BOOK	PLOTTED
NO.	TEMPLATE
	AREAS CHECKED

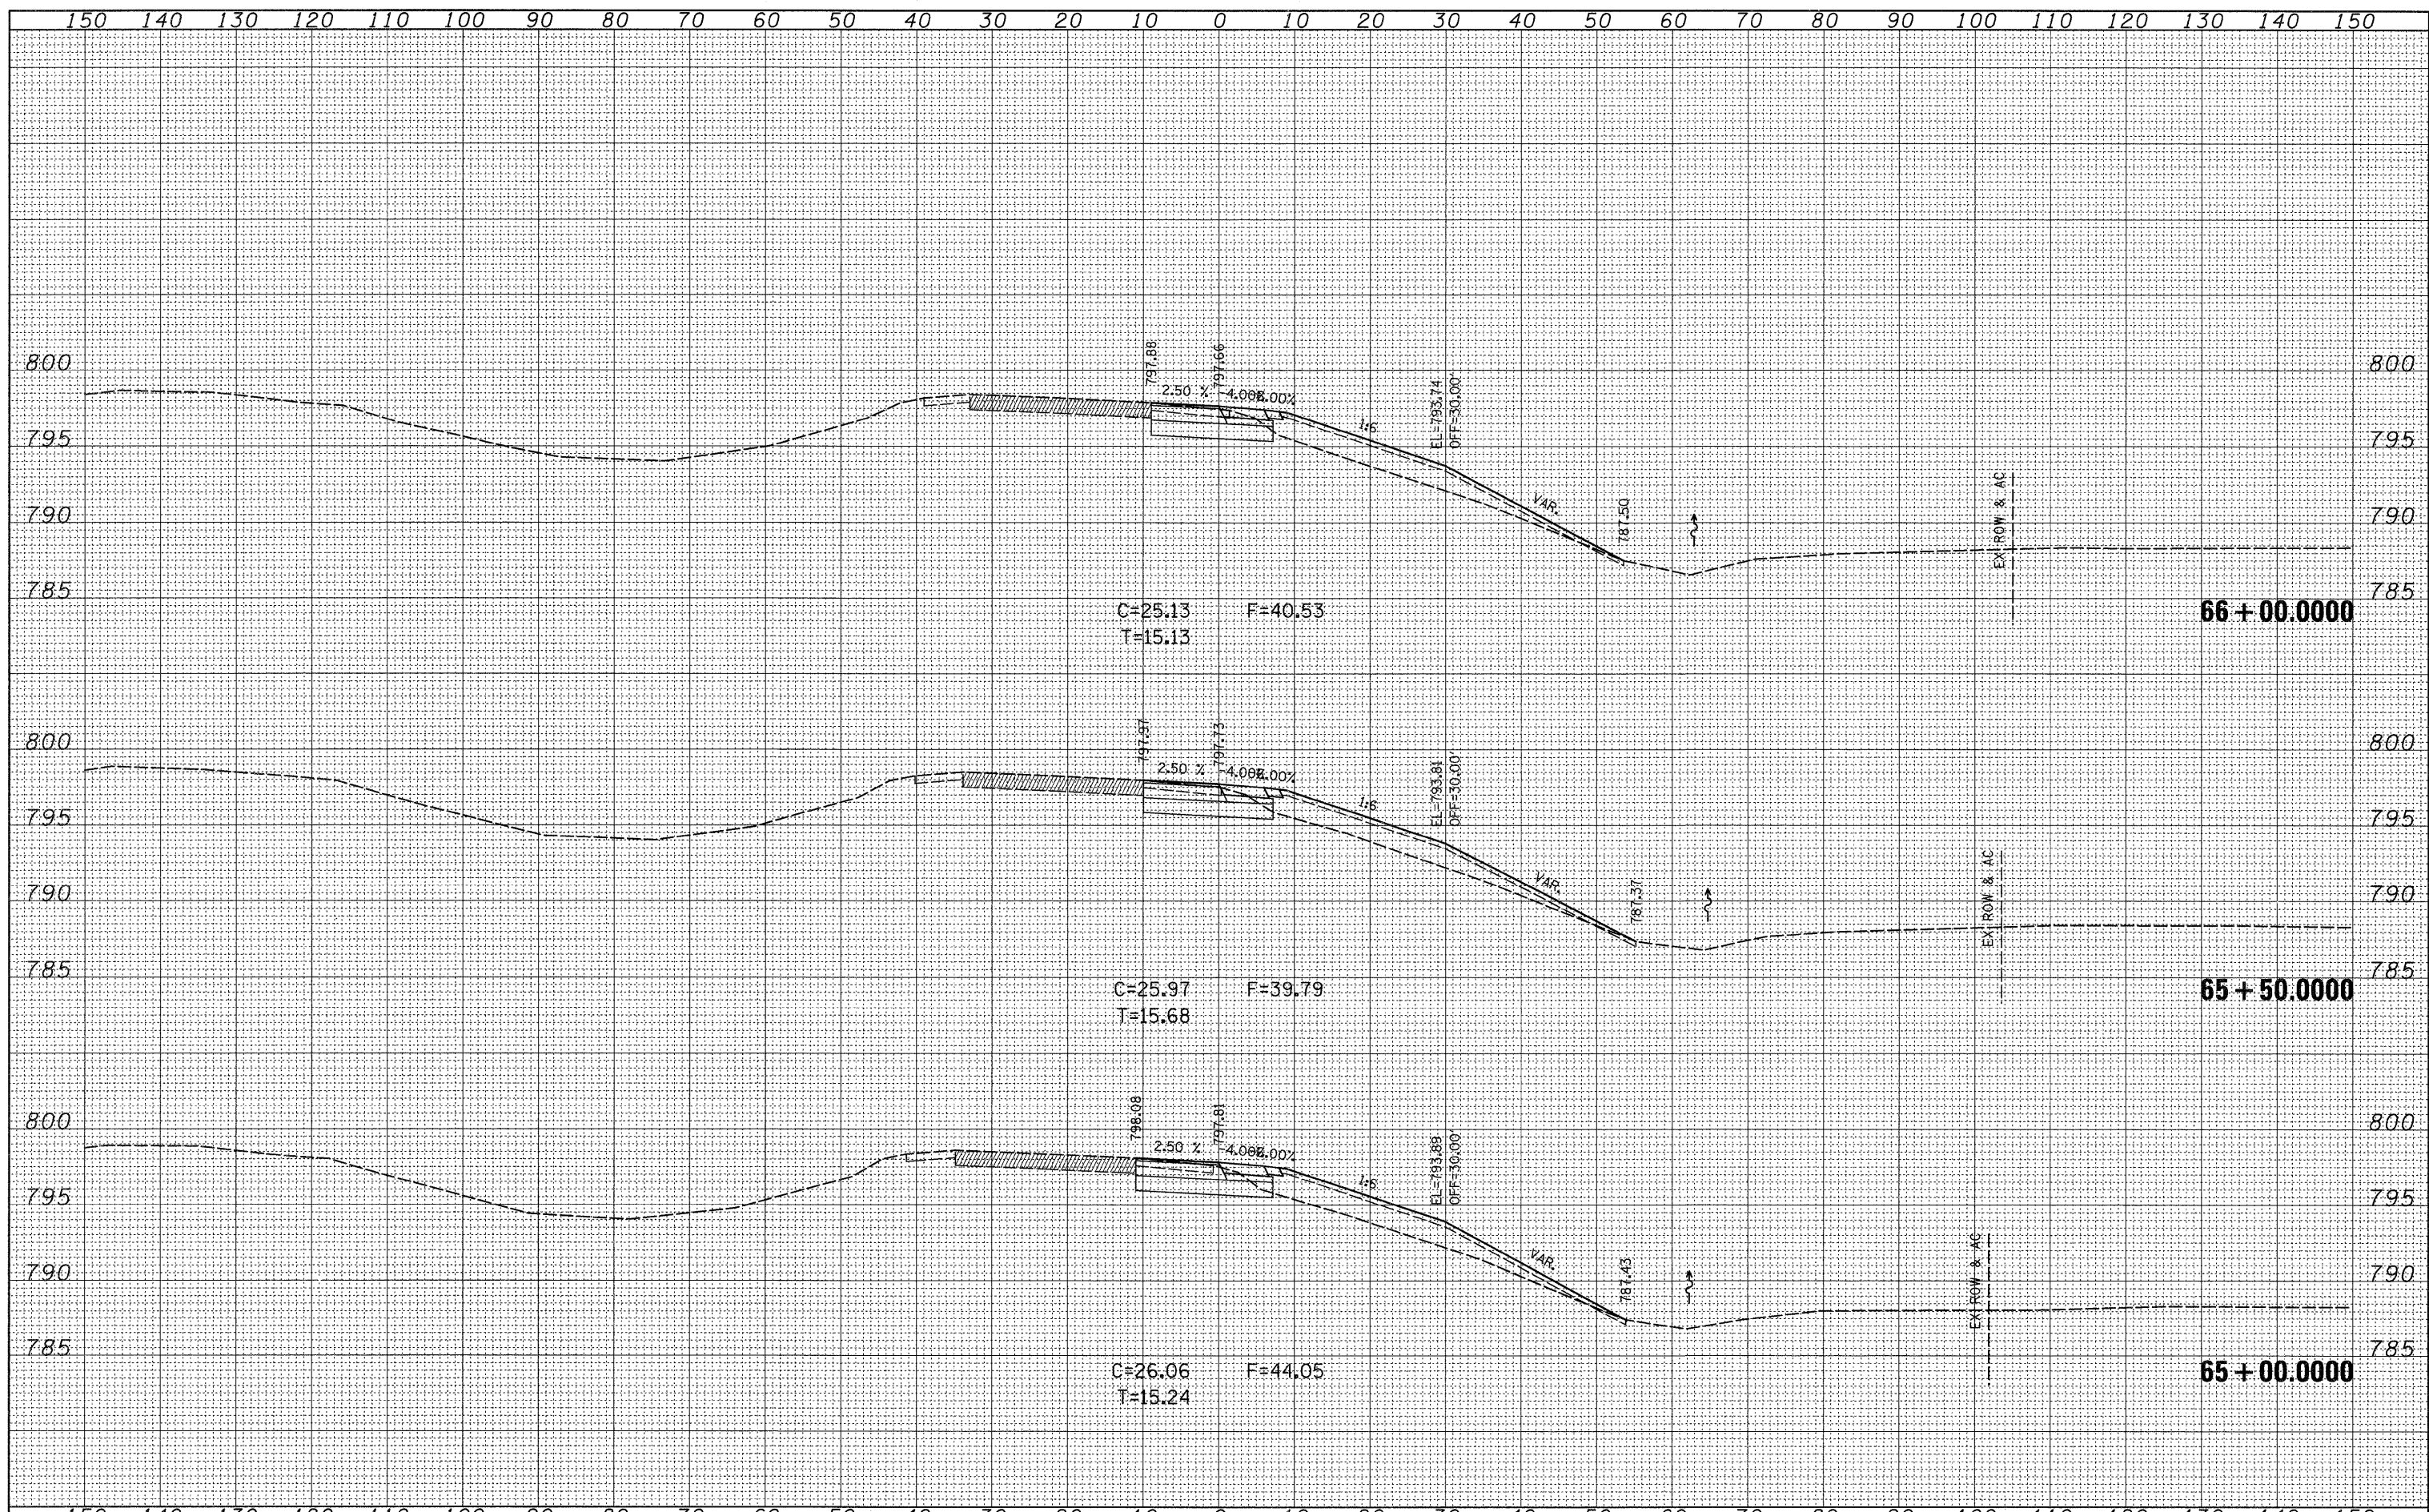

FILE NAME =	USER NAME = dssdd	DESIGNED -	REVISED -	STATE OF ILLINOIS DEPARTMENT OF TRANSPORTATION	RAMP B I-39 ENTRANCE RAMP		F.A. RTE.	SECTION	COUNTY	TOTAL SHEETS	SHEET NO.	
ct:\pw\work\VP\WIDOT\DOSSDD\dms84839\ad200309-xso	neramp.dgn	DRAWN -	REVISED -		SCALE:	SHEET NO.	OF	SHEETS	STA. 65+00.0000 TO STA. 66+00.0000	OGLE	82	78
		CHECKED -	REVISED -							CONTRACT NO. 64E60		
		DATE -	REVISED -							ILLINOIS FED. AID PROJECT		