


DATE	
BY	
SURVEYED	
PLOTTED	
NOTE BOOK	
AREAS CHECKED	

DATE	
BY	
SURVEYED	
PLOTTED	
NOTE BOOK	
AREAS CHECKED	

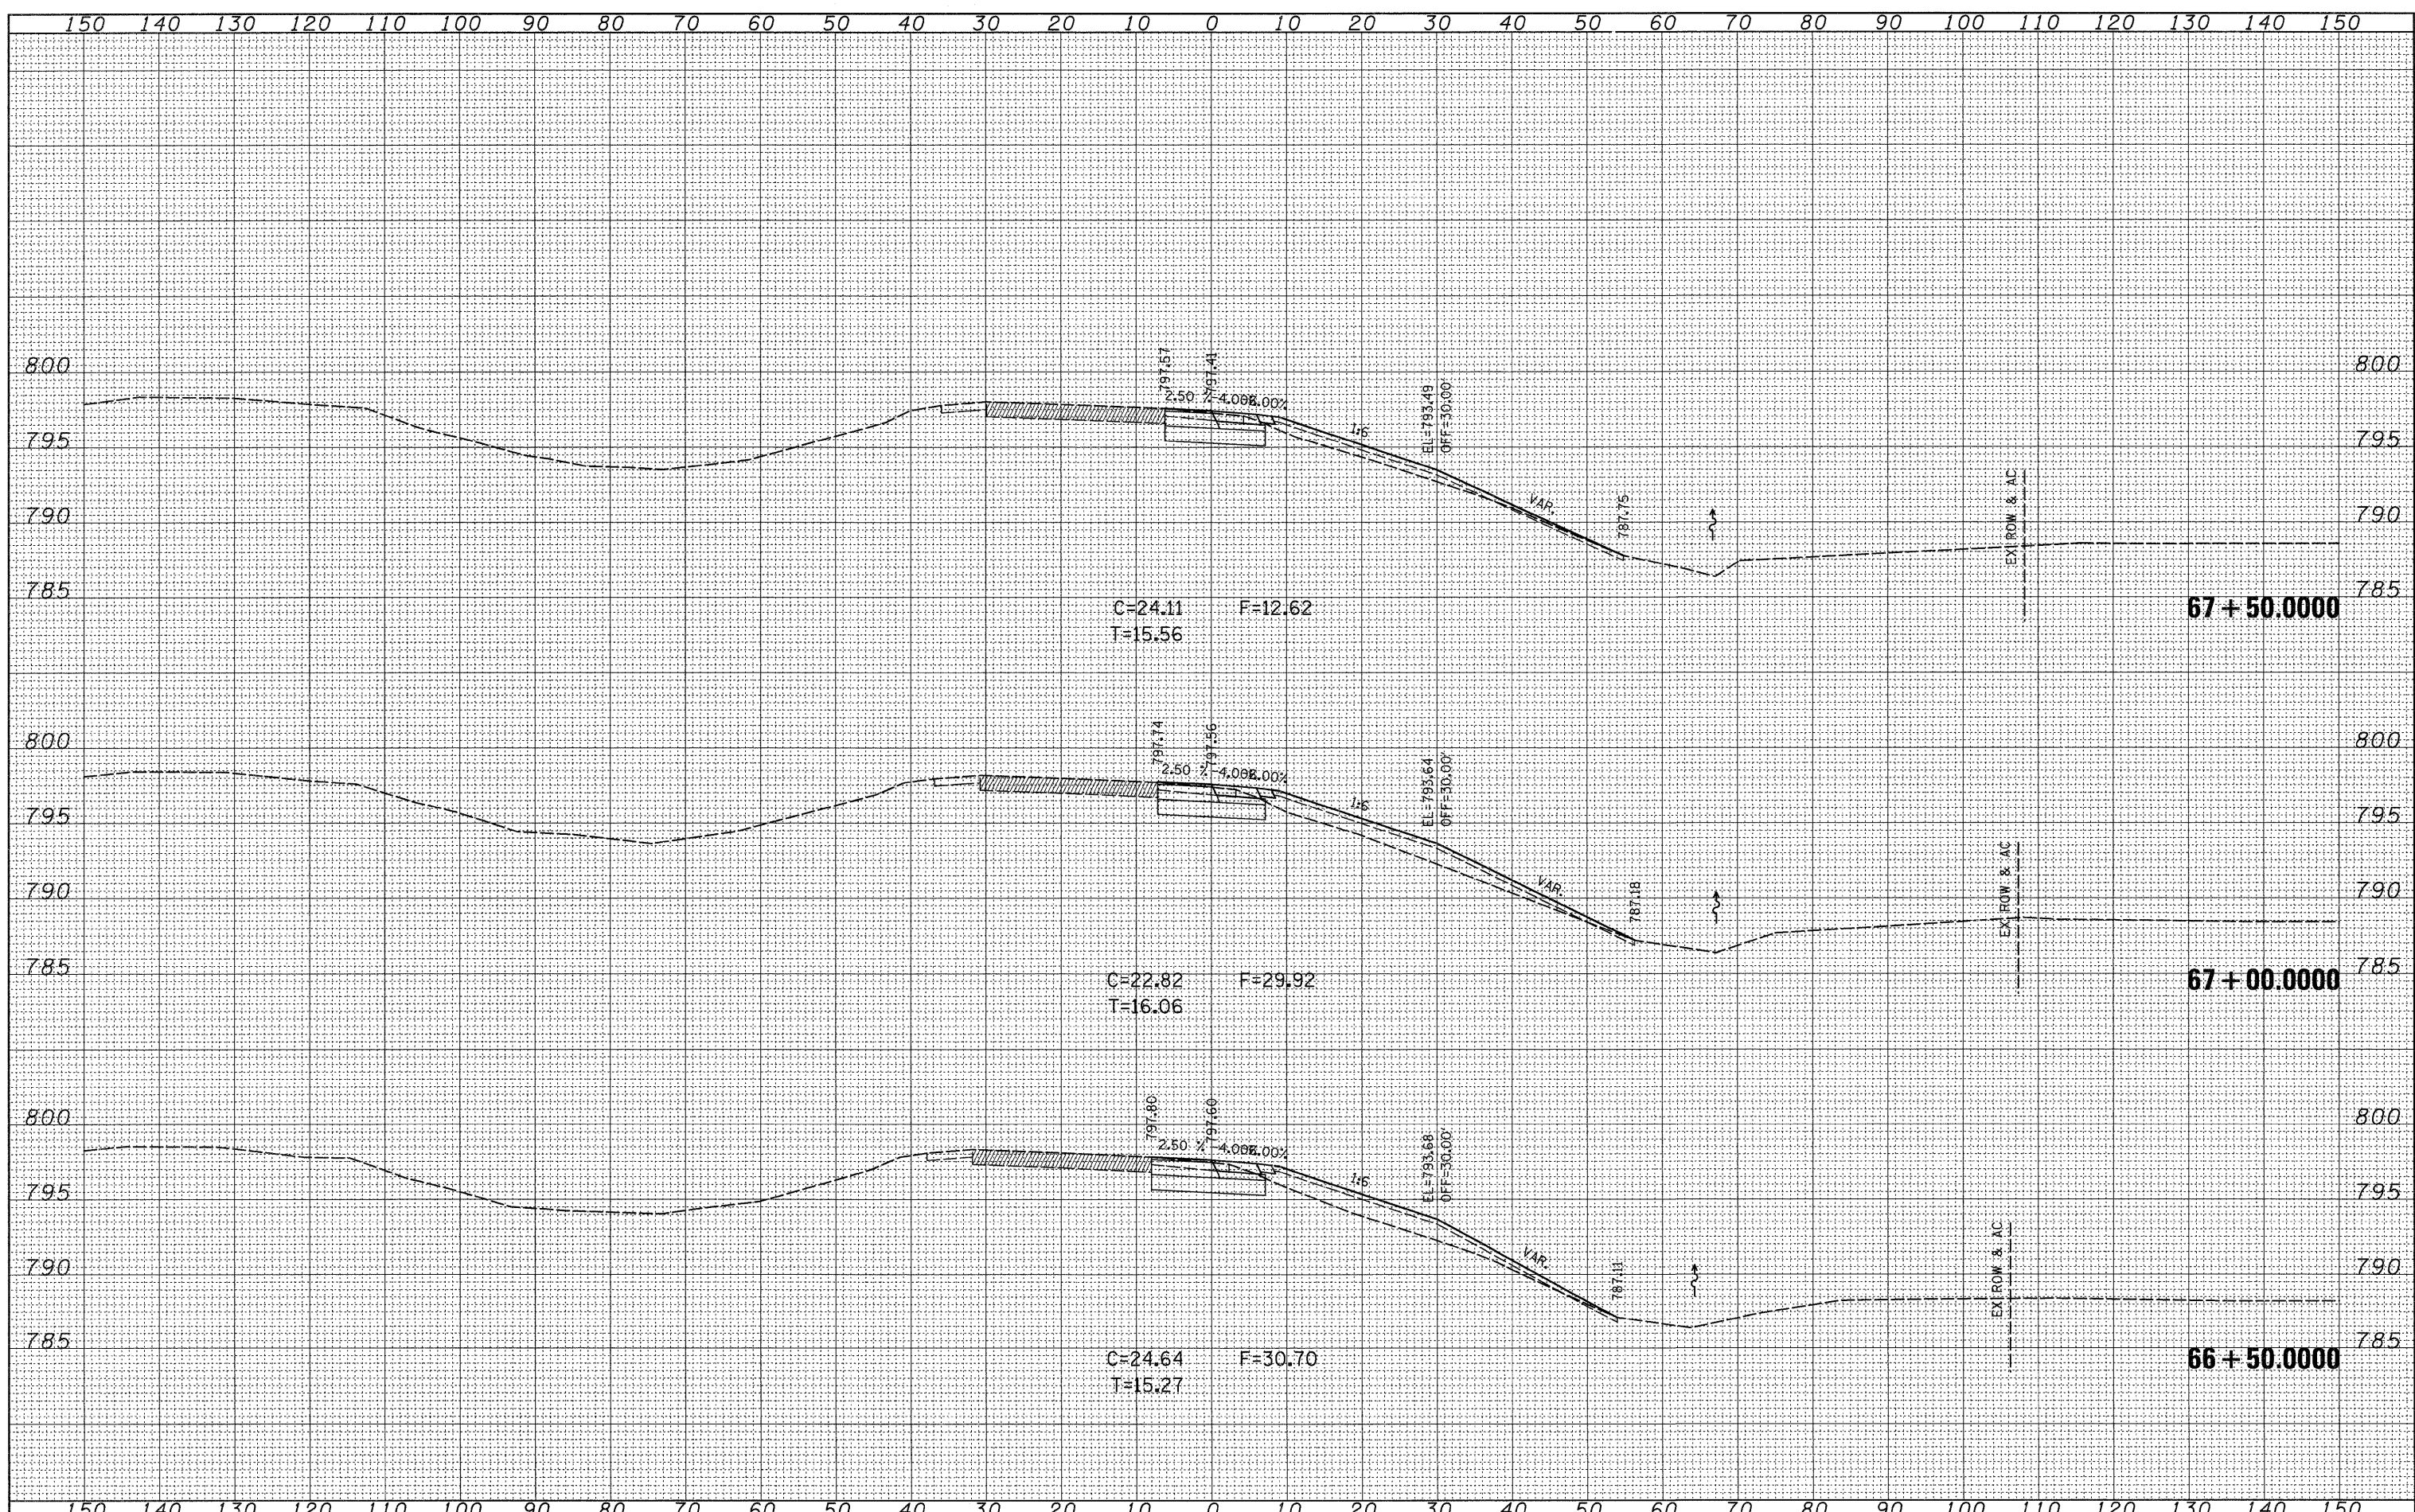

FILE NAME =	USER NAME = dosadd	DESIGNED -	REVISED -	STATE OF ILLINOIS DEPARTMENT OF TRANSPORTATION	RAMP B		F.A. RTE.	SECTION	COUNTY	TOTAL SHEETS	SHEET NO.	
ct:\pw_work\PIWIDOT\DOSSDD\dms84039\rd200309-xsc	neramp.dgn	DRAWN -	REVISED -		I-39 ENTRANCE RAMP		I-39	(141-1)M-1	OGLE	82	79	
PLOT SCALE = 10.0000' / IN.		CHECKED -	REVISED -		SCALE:		SHEET NO. OF SHEETS		STA. 66+50.0000 TO STA. 67+50.0000		CONTRACT NO. 64E60	
PLOT DATE = Fri Jan 23 10:28:53 2009		DATE -	REVISED -		ILLINOIS FED. AID PROJECT							