

INDEX OF SHEETS

- 1 COVER SHEET & HIGHWAY STANDARDS
- 2 GENERAL NOTES
- 3 SUMMARY OF QUANTITIES
- 4 TYPICAL SECTIONS
- 5-7 SCHEDULE OF QUANTITIES
- 8-17 PLAN VIEWS
- 18-21 PAVEMENT MARKING & DETECTOR LOOPS
- 22-26 FOR INFORMATION ONLY TRAFFIC SIGNALS
- 27-30 DETAILS

- 000001-05 STANDARD SYMBOLS, ABBREVIATIONS AND PATTERNS
- 406201-01 MAILBOX TURNOUT
- 442101-07 CLASS B PATCHES
- 482011-03 HMA SHOULDER STRIPS/SHOULDERS WITH RS OR WIDENING & RS PROJECTS
- 701001-02 OFF-ROAD OPERATIONS 2L, 2W, MORE THAN 15' (4.5 m) AWAY
- 701006-03 OFF-ROAD OPERATIONS 2L, 2W, 15' (4.5 m) TO 24" (600 mm) FROM PAVEMENT EDGE
- 701011-02 OFF-ROAD MOVING OPERATIONS 2L, 2W, DAY ONLY
- 701301-03 LANE CLOSURE, 2L, 2W, SHORT TIME OPERATIONS
- 701306-02 LANE CLOSURE, 2L, 2W, SLOW MOVING OPERATIONS DAY ONLY, FOR SPEEDS \geq 45 MPH
- 701311-03 LANE CLOSURE, 2L, 2W, MOVING OPERATIONS - DAY ONLY
- 701326-03 LANE CLOSURE, 2L, 2W, PAVEMENT WIDENING, FOR SPEEDS \geq 45 MPH
- 701336-05 LANE CLOSURE, 2L, 2W, WORK AREAS IN SERIES, FOR SPEEDS \geq 45 MPH
- 701901-01 TRAFFIC CONTROL DEVICES
- 780001-02 TYPICAL PAVEMENT MARKINGS
- 781001-03 TYPICAL APPLICATIONS RAISED REFLECTIVE PAVEMENT MARKERS
- 886001-01 DETECTOR LOOP INSTALLATIONS
- 886006-01 TYPICAL LAYOUT FOR DETECTION LOOPS

MICROFILMED _____
 REEL NUMBER _____
 AWARDED _____
 RESIDENT ENGINEER _____
 AS BUILT CHANGES WERE MADE
 ON THE FOLLOWING SHEETS _____

FULL SIZE PLANS HAVE BEEN PREPARED USING STANDARD
 ENGINEERING SCALES. REDUCED SIZED PLANS WILL NOT
 CONFORM TO STANDARD SCALES. IN MAKING MEASUREMENTS
 ON REDUCED PLANS, THE ABOVE SCALES MAY BE USED.

J.U.I.E.
 JOINT UTILITY LOCATION INFORMATION FOR EXCAVATION
 1-800-892-0123
 OR 811

DISTRICT 3 NO. (815) 434-6131


PROJECT ENGINEER: CRAIG REED
 UNIT CHIEF: BRAD DUNCAN
 TOWNSHIP: CORTLAND

CONTRACT NO. 66745

STATE OF ILLINOIS
 DEPARTMENT OF TRANSPORTATION
 DIVISION OF HIGHWAYS
**PROPOSED
 HIGHWAY PLANS**

FAP ROUTE 567 (IL 38)
 SECTION (7,6)RS-2
 PROJECT ESP-0567(098)
 3P MILLING & RESURFACING
 LOVES RD TO KANE CO LINE
 DEKALB COUNTY

C-93-031-08

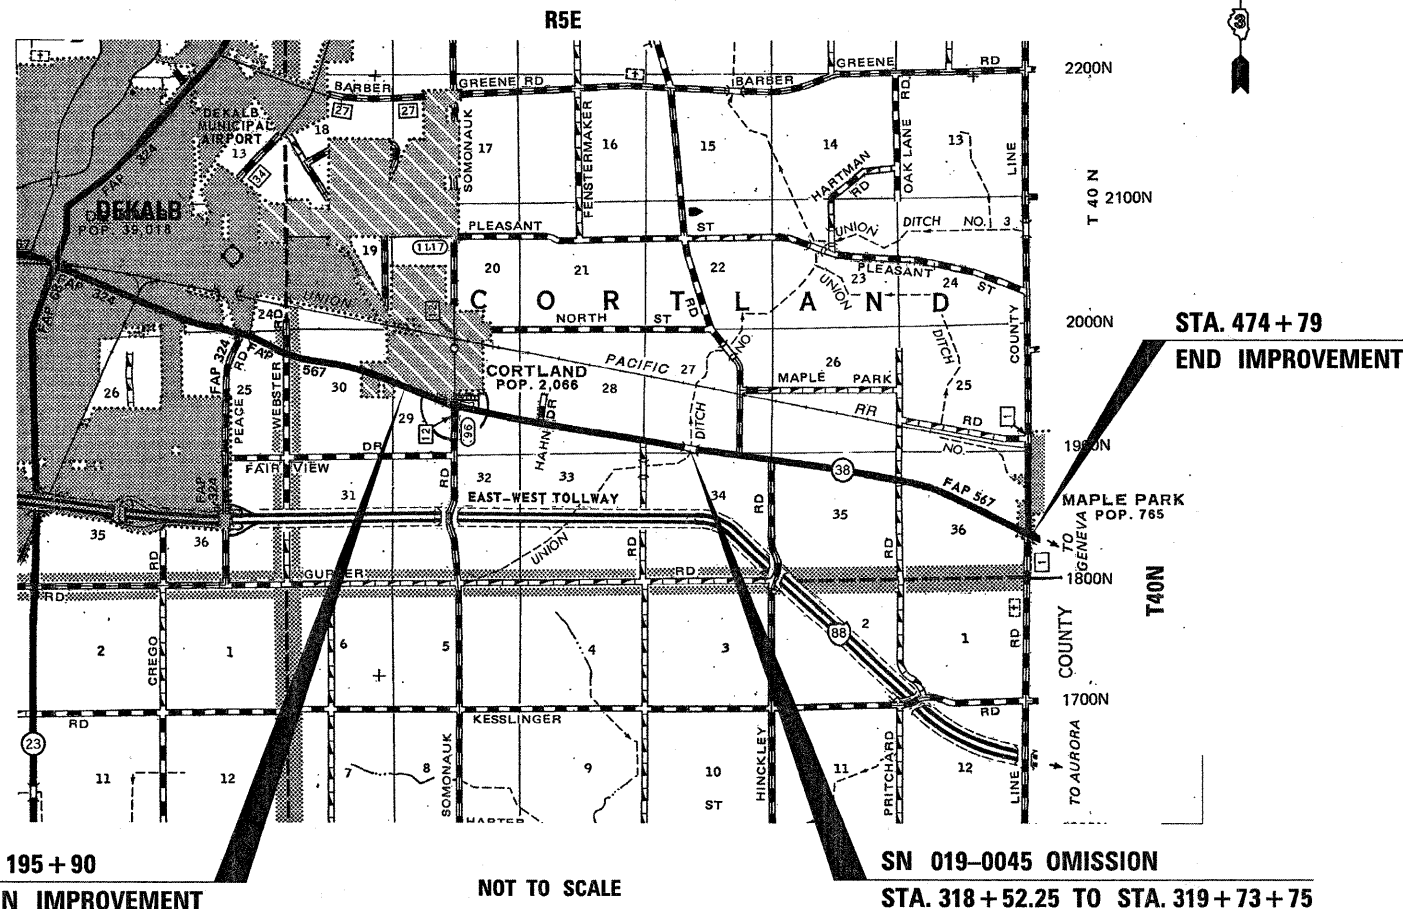

STA. 195+90
 BEGIN IMPROVEMENT

NOT TO SCALE

SN 019-0045 OMISSION
 STA. 318+52.25 TO STA. 319+73+75

GROSS LENGTH = 27949 FT. = 5.29 MILE
 NET LENGTH = 27827.5 FT. = 5.27 MILE

F.A.P. RTE.	SECTION	COUNTY	TOTAL SHEETS	SHEET NO.
567	(7,6)RS-2	DEKALB	30	1
FED. ROAD DIST. NO.	ILLINOIS	CONTRACT NO. 66745		

D-93-018-08



URBAN OTHER PRINCIPAL ARTERIAL
 RURAL OTHER PRINCIPAL ARTERIAL

2007 ADT = 10,700
 P.V. = 87% S.U. = 7% M.U. = 6%

STATE OF ILLINOIS
 DEPARTMENT OF TRANSPORTATION
 DIVISION OF HIGHWAYS

SUBMITTED February 17 20 09
 Deputy Director of Highways, Region Engineer
 March 27, 20 09
 Engineer of Design and Environment
 March 27, 20 09
 Director of Highways, Chief Engineer

PRINTED BY THE AUTHORITY
 OF THE STATE OF ILLINOIS