


F.A.P. RTE.	SECTION	COUNTY	TOTAL SHEETS	SHEET NO.
567	(7,6)RS-2	DEKALB/KANE	8	3
STA.		TO STA.		
FED. ROAD DIST. NO.		ILLINOIS FED. AID PROJECT		

NOTE: MEAS
ISLAND HH TO MAA
DBL TO HH @ N102

PUSH COMPLETE 4-19-04

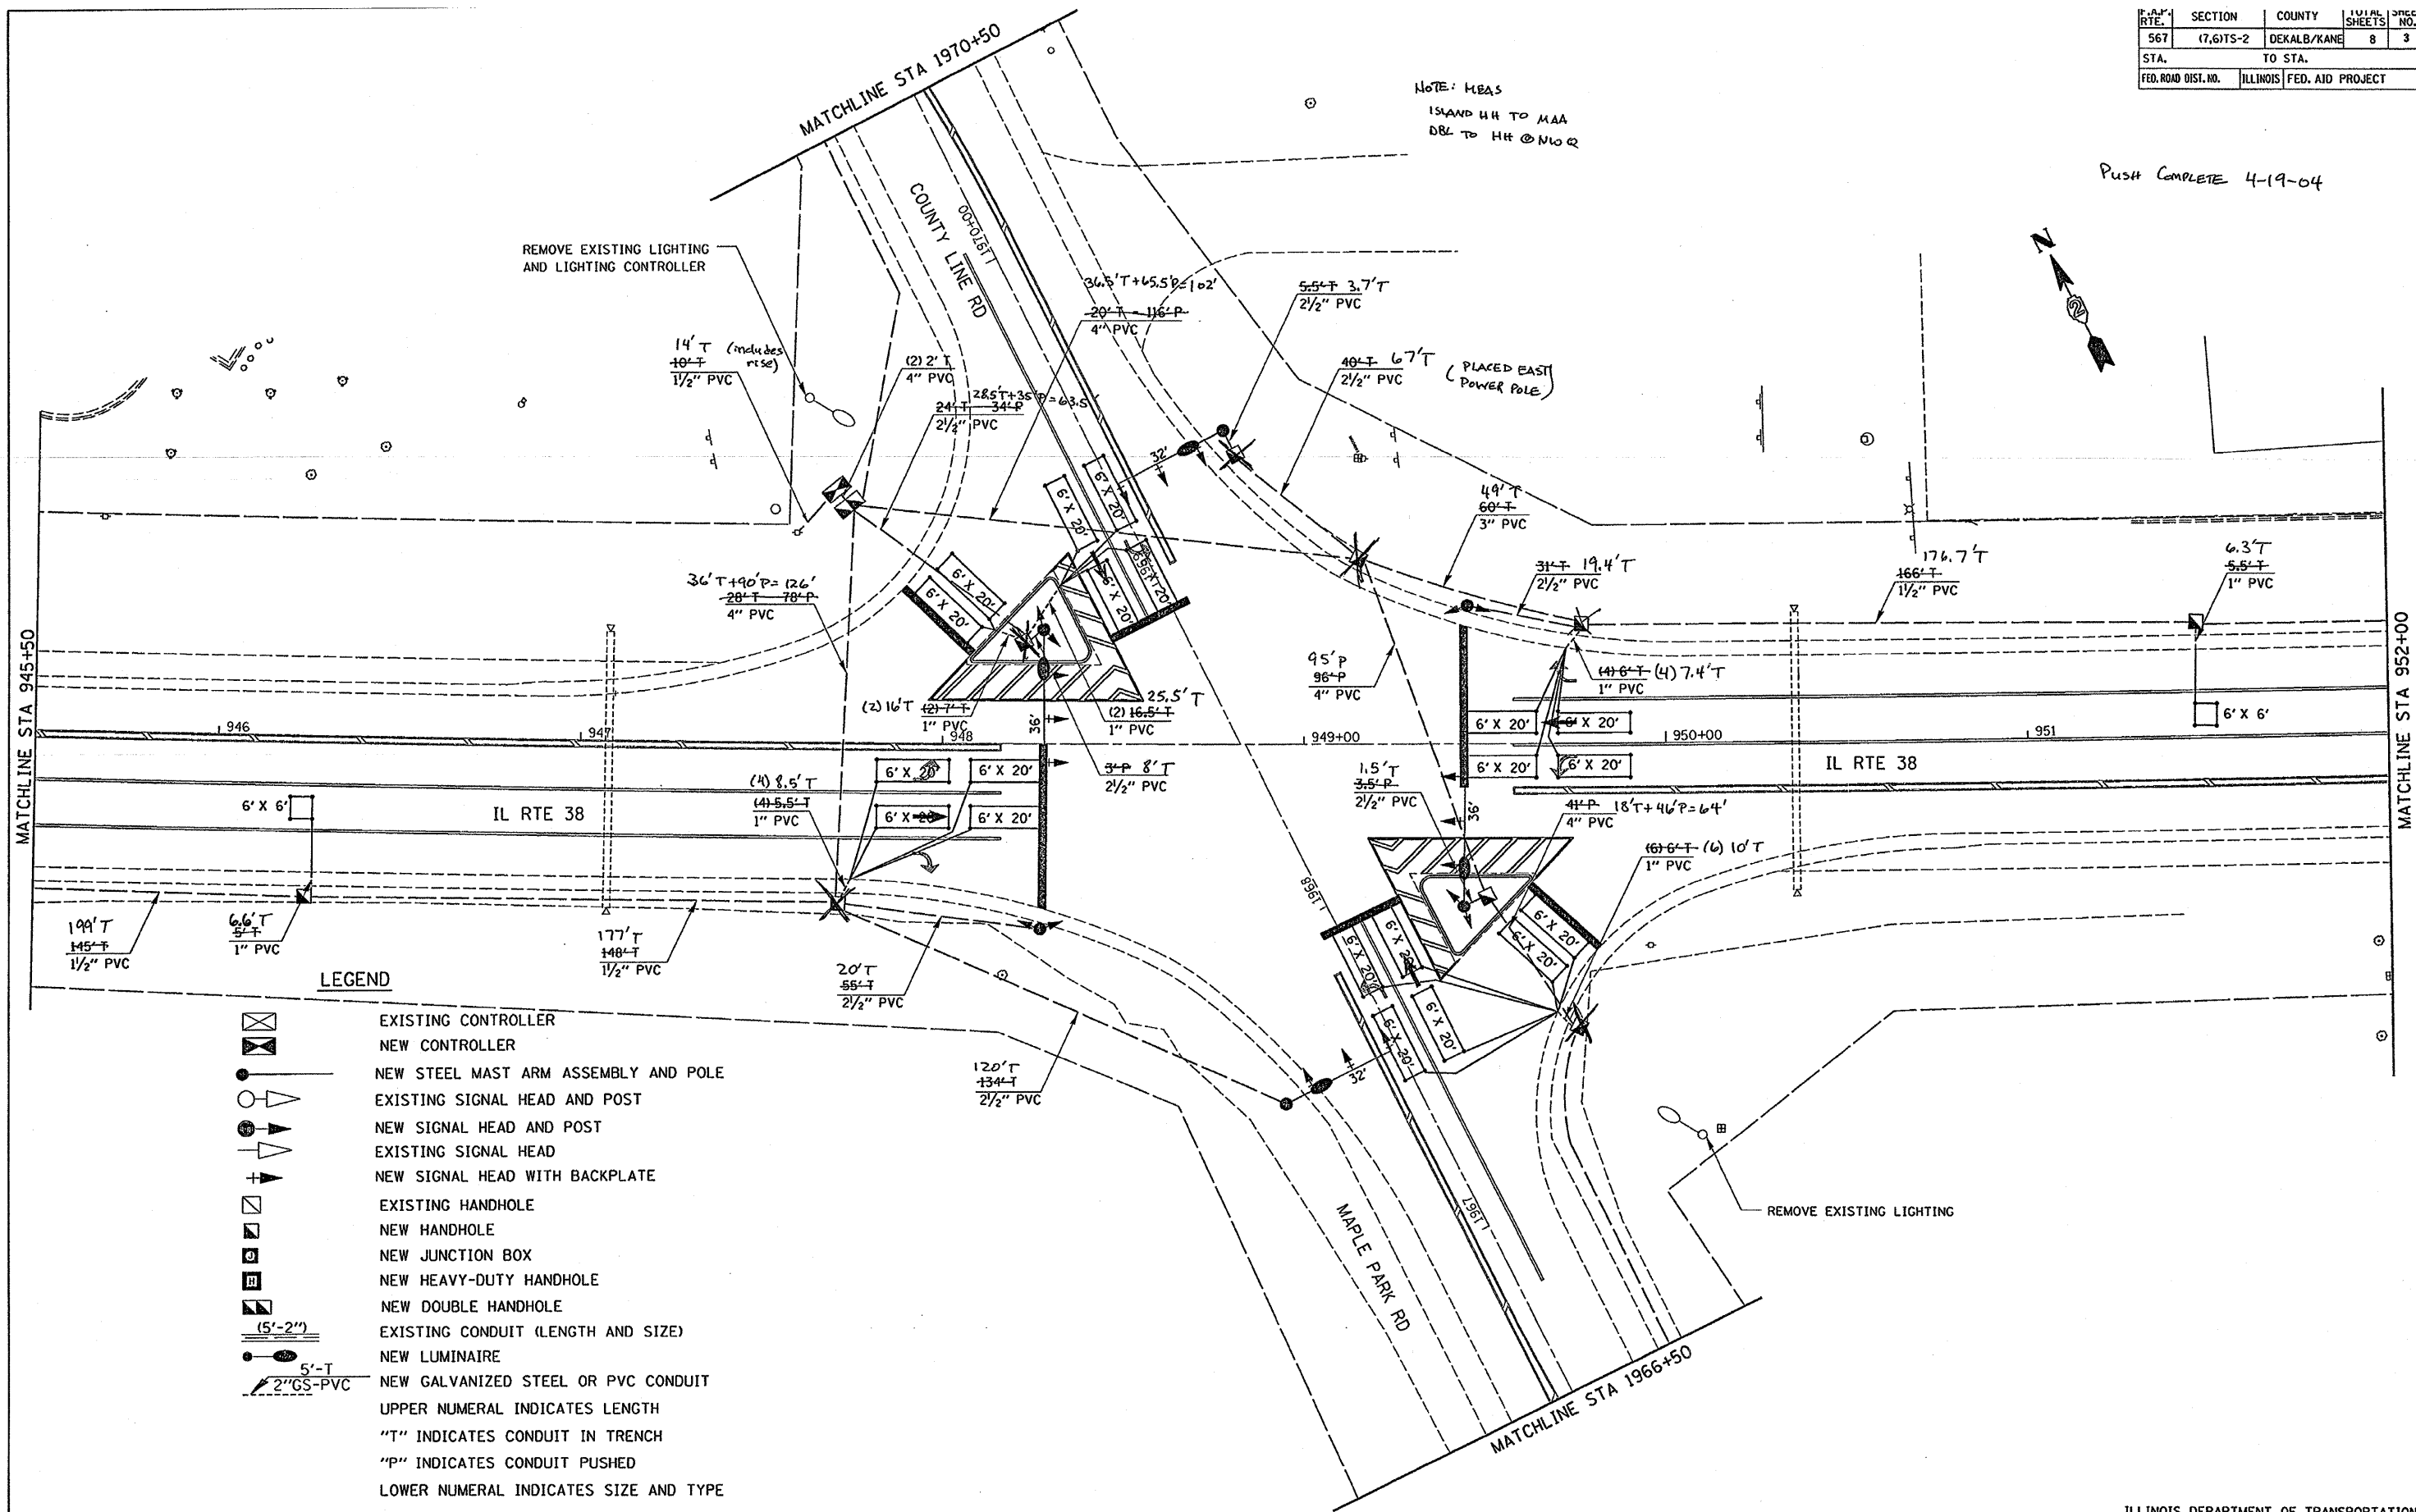

LEGEND

	EXISTING CONTROLLER
	NEW CONTROLLER
	NEW STEEL MAST ARM ASSEMBLY AND POLE
	EXISTING SIGNAL HEAD AND POST
	NEW SIGNAL HEAD AND POST
	EXISTING SIGNAL HEAD
	NEW SIGNAL HEAD WITH BACKPLATE
	EXISTING HANDHOLE
	NEW HANDHOLE
	NEW JUNCTION BOX
	NEW HEAVY-DUTY HANDHOLE
	NEW DOUBLE HANDHOLE
	EXISTING CONDUIT (LENGTH AND SIZE)
	NEW LUMINAIRE
	NEW GALVANIZED STEEL OR PVC CONDUIT
	UPPER NUMERAL INDICATES LENGTH
	"T" INDICATES CONDUIT IN TRENCH
	"P" INDICATES CONDUIT PUSHED
	LOWER NUMERAL INDICATES SIZE AND TYPE

ILLINOIS DEPARTMENT OF TRANSPORTATION

FILE NAME =	USER NAME = dunoanbd	DESIGNED -	REVISED -
c:\pw_work\pwsdot\dunoanbd\0184257\036745-shr-cover.dgn		DRAWN -	REVISED -
		CHECKED -	REVISED -
		DATE -	REVISED -

STATE OF ILLINOIS
DEPARTMENT OF TRANSPORTATION

FOR INFORMATION ONLY

SCALE: SHEET NO. OF SHEETS STA. TO STA.

F.A.P. RTE.	SECTION	COUNTY	TOTAL SHEETS	SHEET NO.
567	(7,6)RS-2	DEKALB	30	24
				CONTRACT NO. 66745
ILLINOIS FED. AID PROJECT				