


* MILLING TRANSITION FROM 1 1/2" TO 2 1/4"
WILL BE PAID AS HMA SURF. REM. 2 1/4"

TAPER DETAIL

STA. 62+40

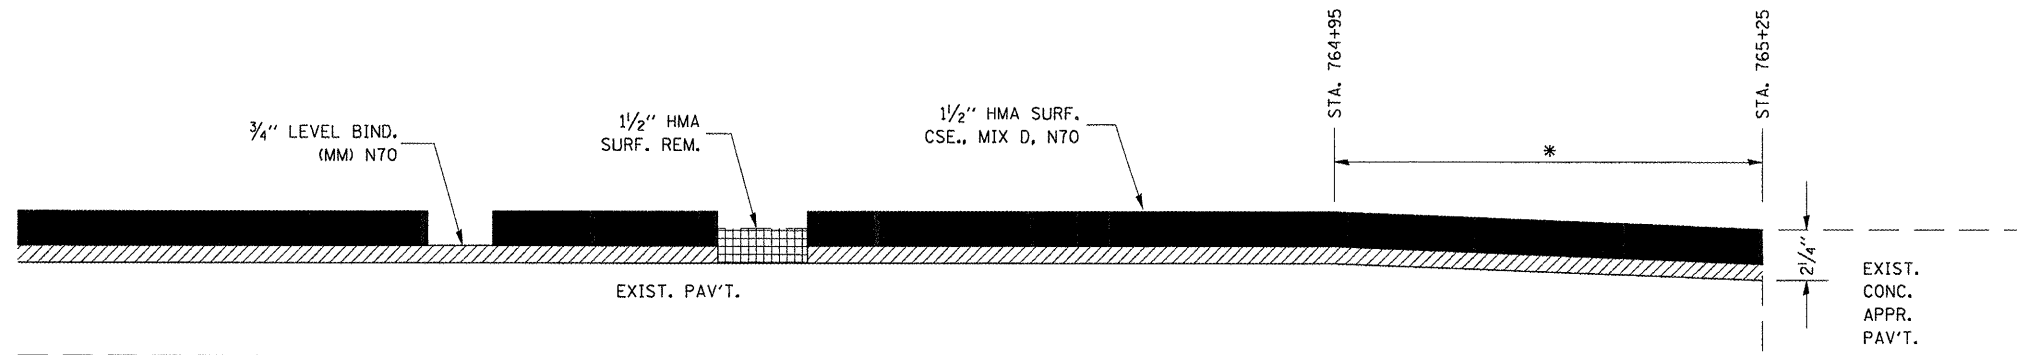

TAPER DETAIL

STA. 765+25

* MILLING TRANSITION FROM 1 1/2" TO 2 1/4"
WILL BE PAID AS HMA SURF. REM. 2 1/4"

FILE NAME =	USER NAME = corcoranlm	DESIGNED -	REVISED -
c:\pwwork\pwwork\corcoranlm\d0119033\d	66753-sht-detail.dgn	DRAWN -	REVISED -
	PLOT SCALE = 100.0000' / IN.	CHECKED -	REVISED -
	PLOT DATE = Feb 10, 2009 - 02:28:09 PM	DATE -	REVISED -

**STATE OF ILLINOIS
DEPARTMENT OF TRANSPORTATION**

SCALE:		SHEET NO. OF SHEETS		STA. TO STA.		F.A.P. RTE. 326		SECTION (119,120,121,122,123)RS-3		COUNTY GRU & LIV	TOTAL SHEETS 36	SHEET NO. 31
								CONTRACT NO. 66753		ILLINOIS FED. AID PROJECT		

DETAILS