


PLAN	SURVEYED	DATE
	PLOTTED	BY
	ALIGNMENT CHECKED	
	NOTE BOOK	
	NO.	
	CADD FILE NAME	

PROFILE	SURVEYED	DATE
	PLOTTED	BY
	GRADES CHECKED	
	NOTE BOOK	
	NO.	
	STRUCTURE	
	NOTATION	

**LEGEND:**

**PROPOSED**

- (A) PROPOSED HOT-MIX ASPHALT SURFACE COURSE, MIX C, N50, 1 1/2"
- (B) PROPOSED LEVELING BINDER, N50, 3/4"
- (C) PROPOSED HOT-MIX ASPHALT BASE COURSE 10 1/2"
- (D) PROPOSED HOT-MIX ASPHALT SHOULDERS, 8"
- (E) PROPOSED POROUS GRANULAR EMBANKMENT
- (F) STEEL PLATE BEAM GUARD RAIL, ATTACHED TO STRUCTURES.
- (G) PROPOSED CONCRETE BOX CULVERT 14' X 6'
- (H) PAVEMENT MARKING

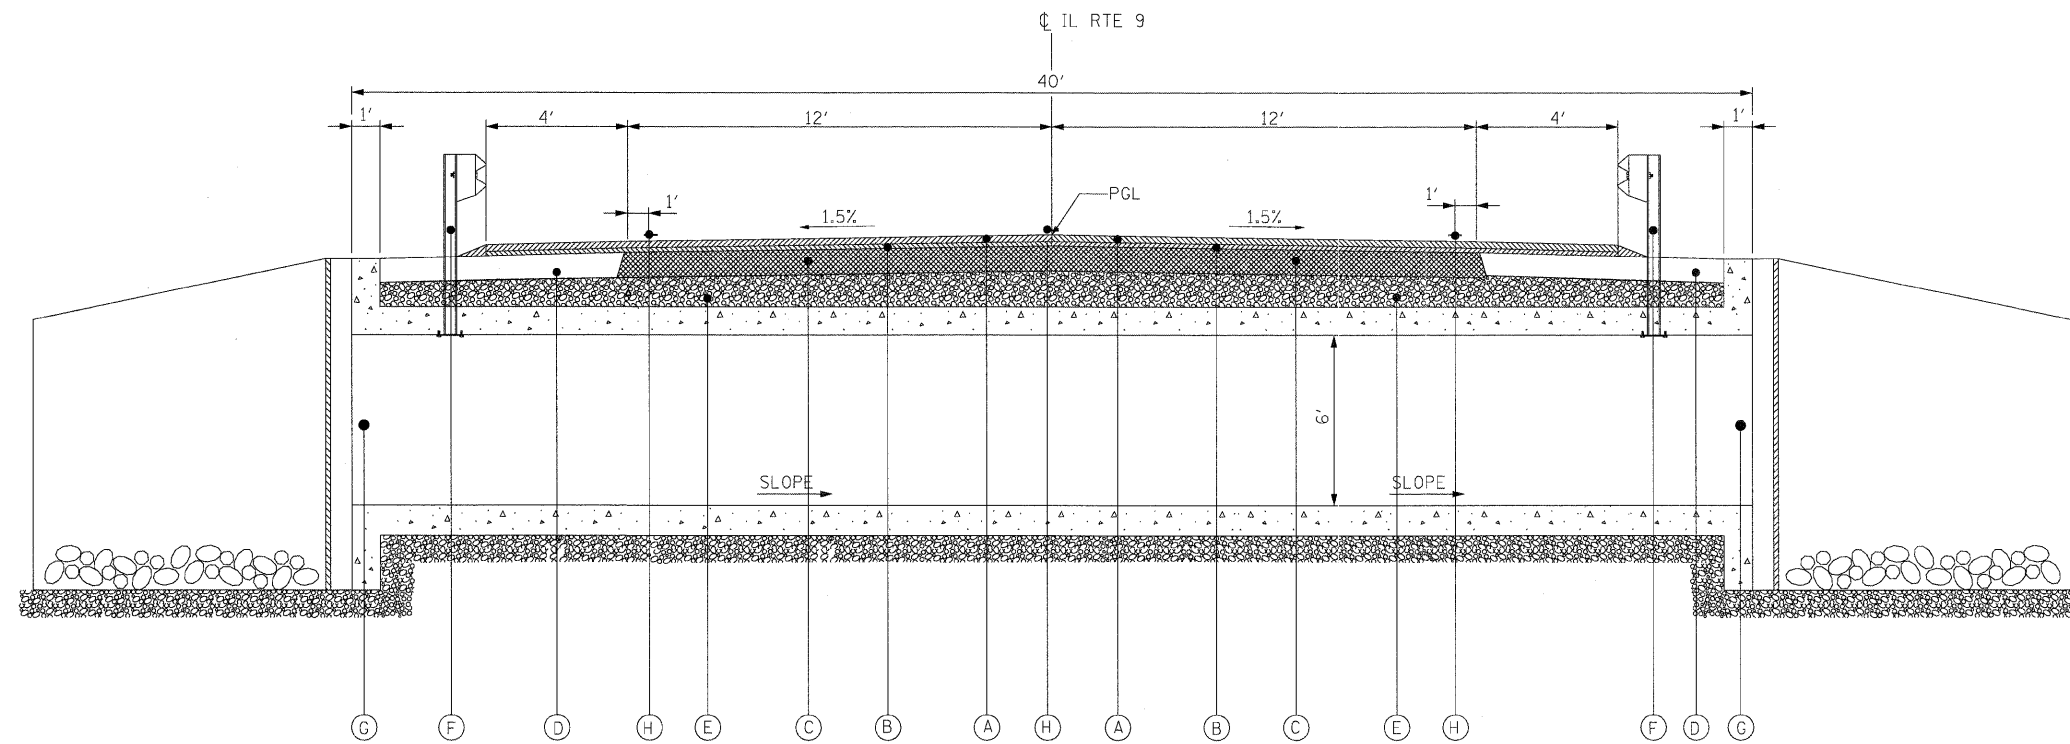

**PROPOSED BOX CULVERT SECTION LOOKING EAST**

NTS  
FROM STA 50+47.17 TO STA 50+62.83

FILE NAME =	USER NAME = #USER#	DESIGNED DB	REVISED -	<b>STATE OF ILLINOIS DEPARTMENT OF TRANSPORTATION</b>	<b>TYPICAL SECTIONS SN 027-2552 SHEET 2 OF 2</b>	F.A.P. RTE.	SECTION	COUNTY	TOTAL SHEETS	SHEET NO.	
#FILE#	DRAWN NS/RM	CHECKED AS	REVISED -			697	(171)	FORD	29	5	
PLOT SCALE = #SCALE#	DATE MARCH 2009	REVISED -	SCALE: NTS			SHEET NO. 1 OF SHEETS	STA.	TO STA.	<b>CONTRACT NO. 66874</b>		
PLOT DATE = #DATE#	REVISED -	FED. ROAD DIST. NO.	ILLINOIS FED. AID PROJECT								