


FINAL SURVEY PLOTTED DATE
 NOTE BOOK NO. AREAS CHECKED

ORIGINAL SURVEY PLOTTED DATE
 NOTE BOOK NO. AREAS CHECKED

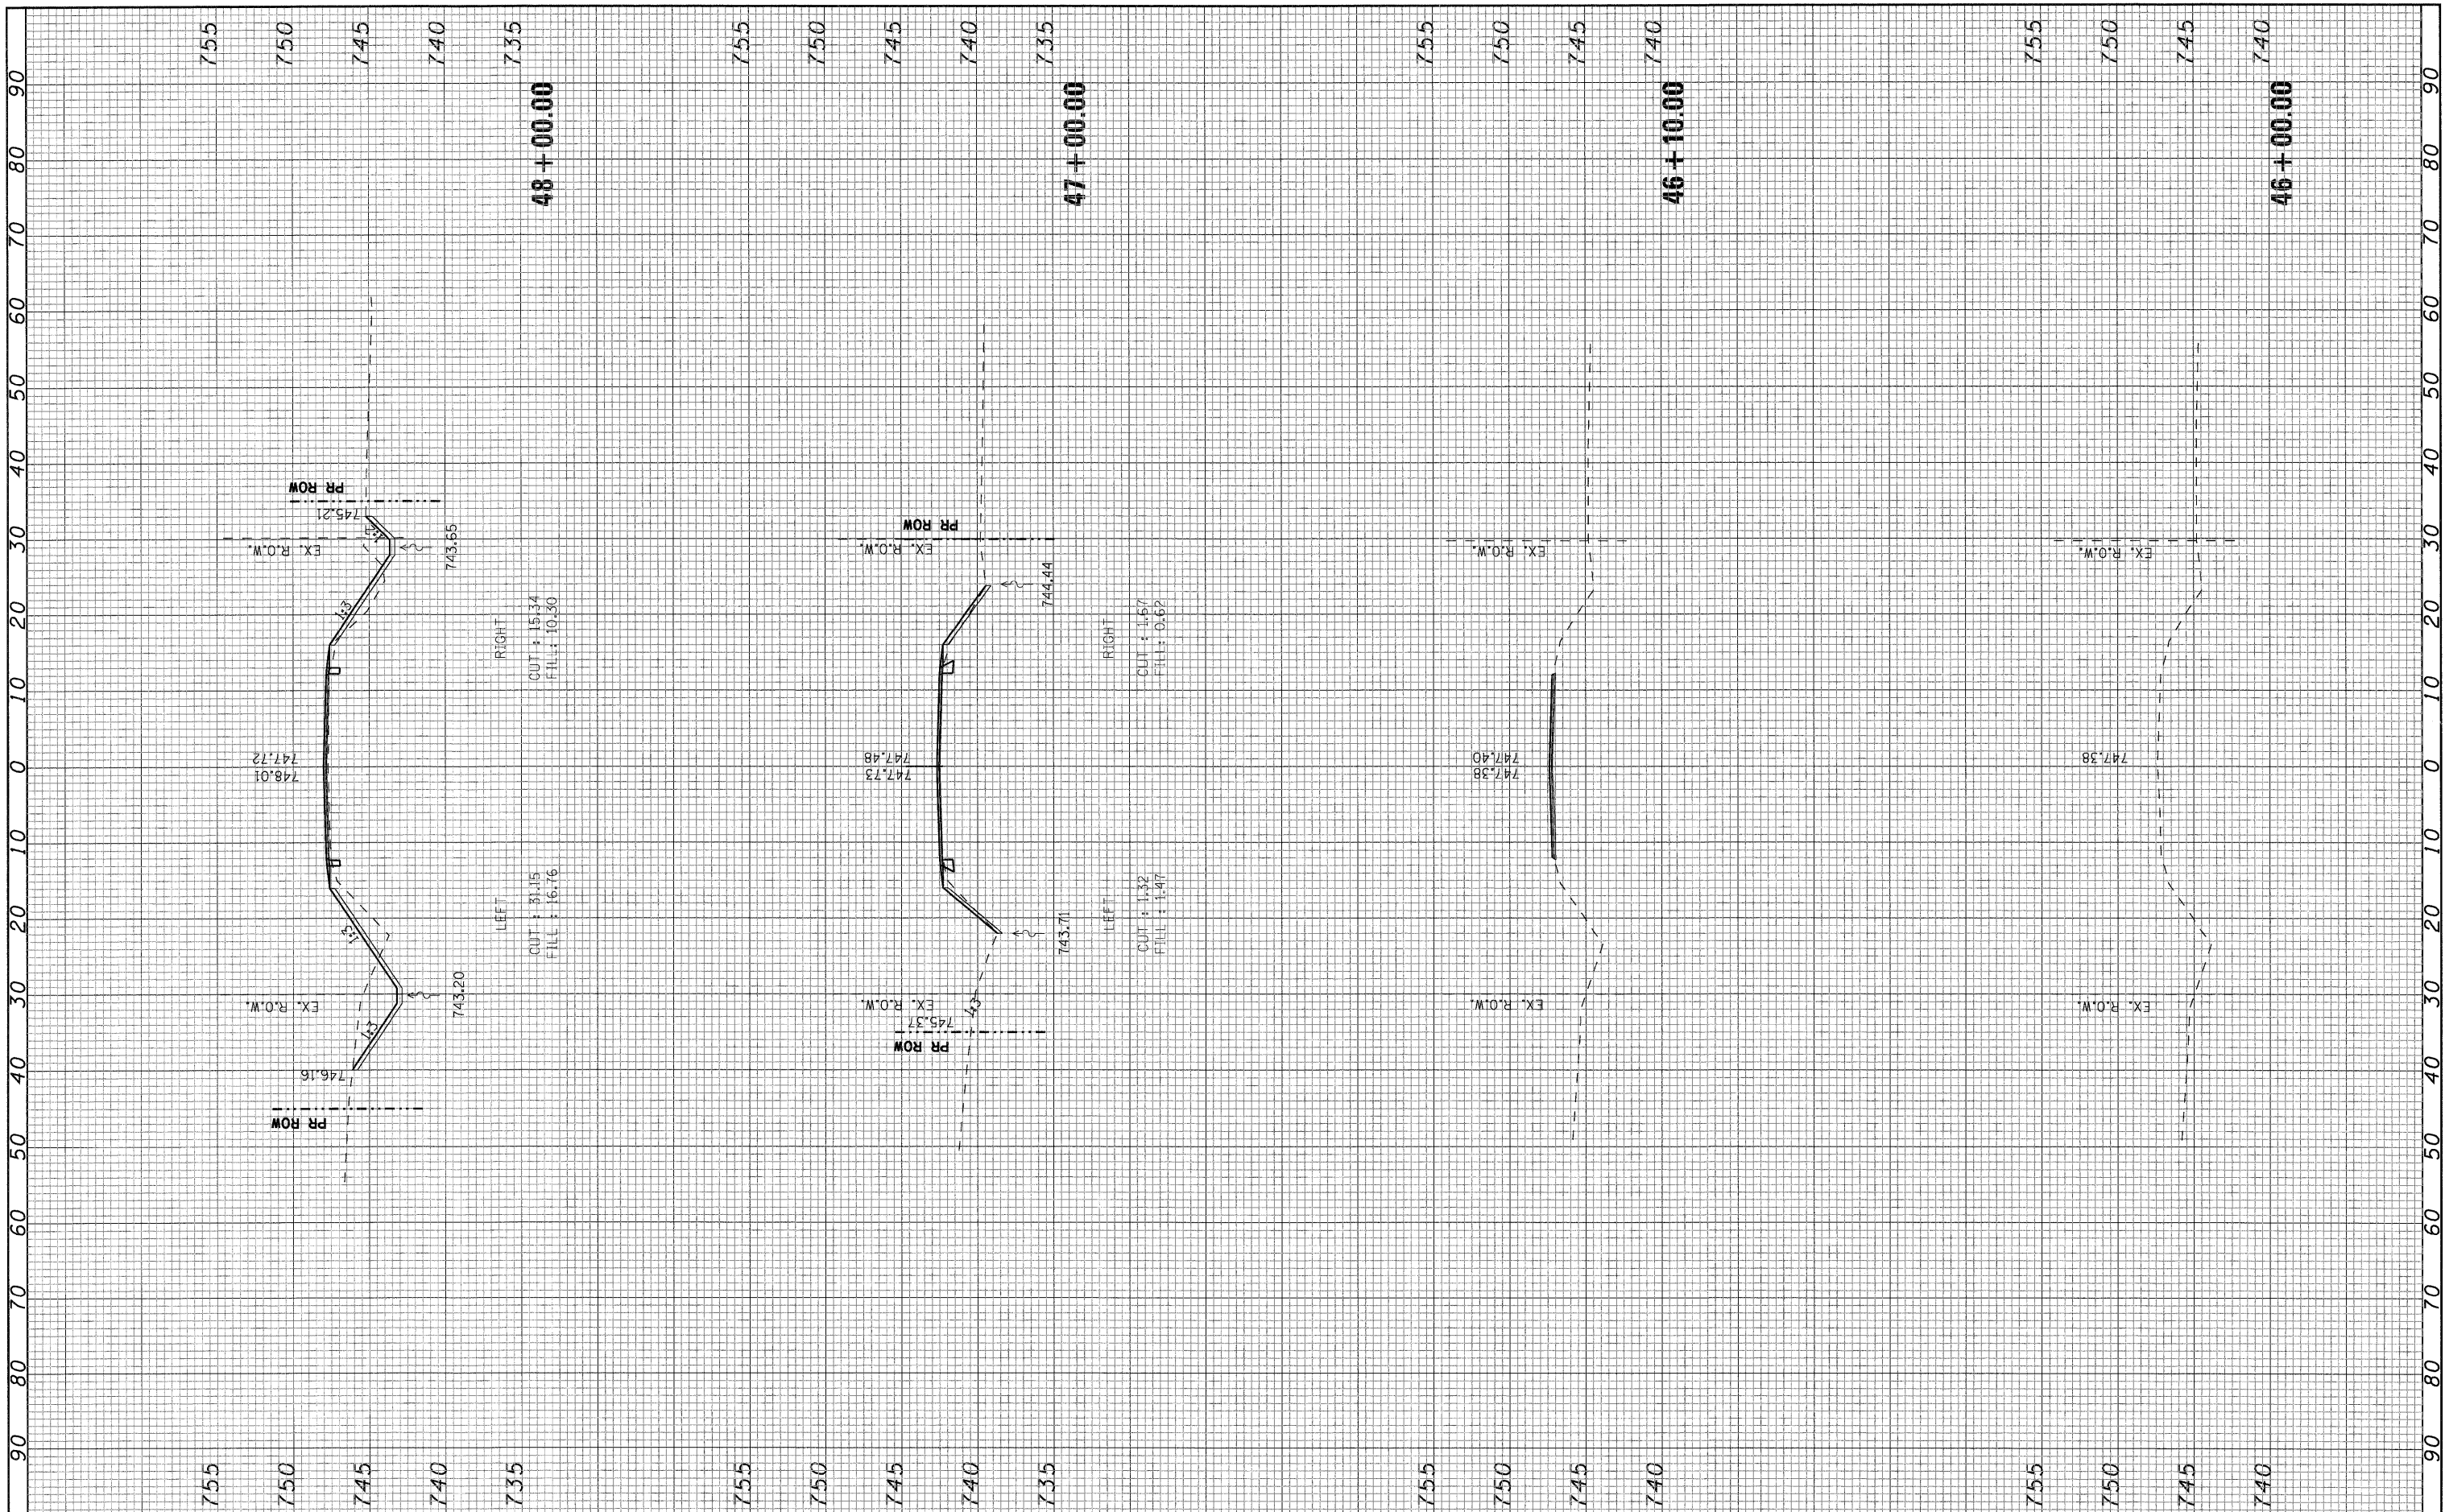

FILE NAME = #FILEL#

USER NAME = #USER#
 DESIGNED - DB
 DRAWN - NS
 CHECKED - AS
 DATE - MARCH 2009

REVISED -
 REVISED -
 REVISED -
 REVISED -

**STATE OF ILLINOIS
 DEPARTMENT OF TRANSPORTATION**

CROSS SECTIONS
 SCALE: 1"=10'
 SHEET NO. 1 OF 4 SHEETS
 STA. 46+00 TO STA. 48+00

F.A.P. RTE. 697	SECTION (171)	COUNTY FORD	TOTAL SHEETS 29	SHEET NO. 26
CONTRACT NO. 66874				
FED. ROAD DIST. NO. ILLINOIS FED. AID PROJECT				