


FINAL SURVEY PLOTTED NOTE BOOK NO. _____ BY _____ DATE _____

ORIGINAL SURVEY PLOTTED NOTE BOOK NO. _____ BY _____ DATE _____

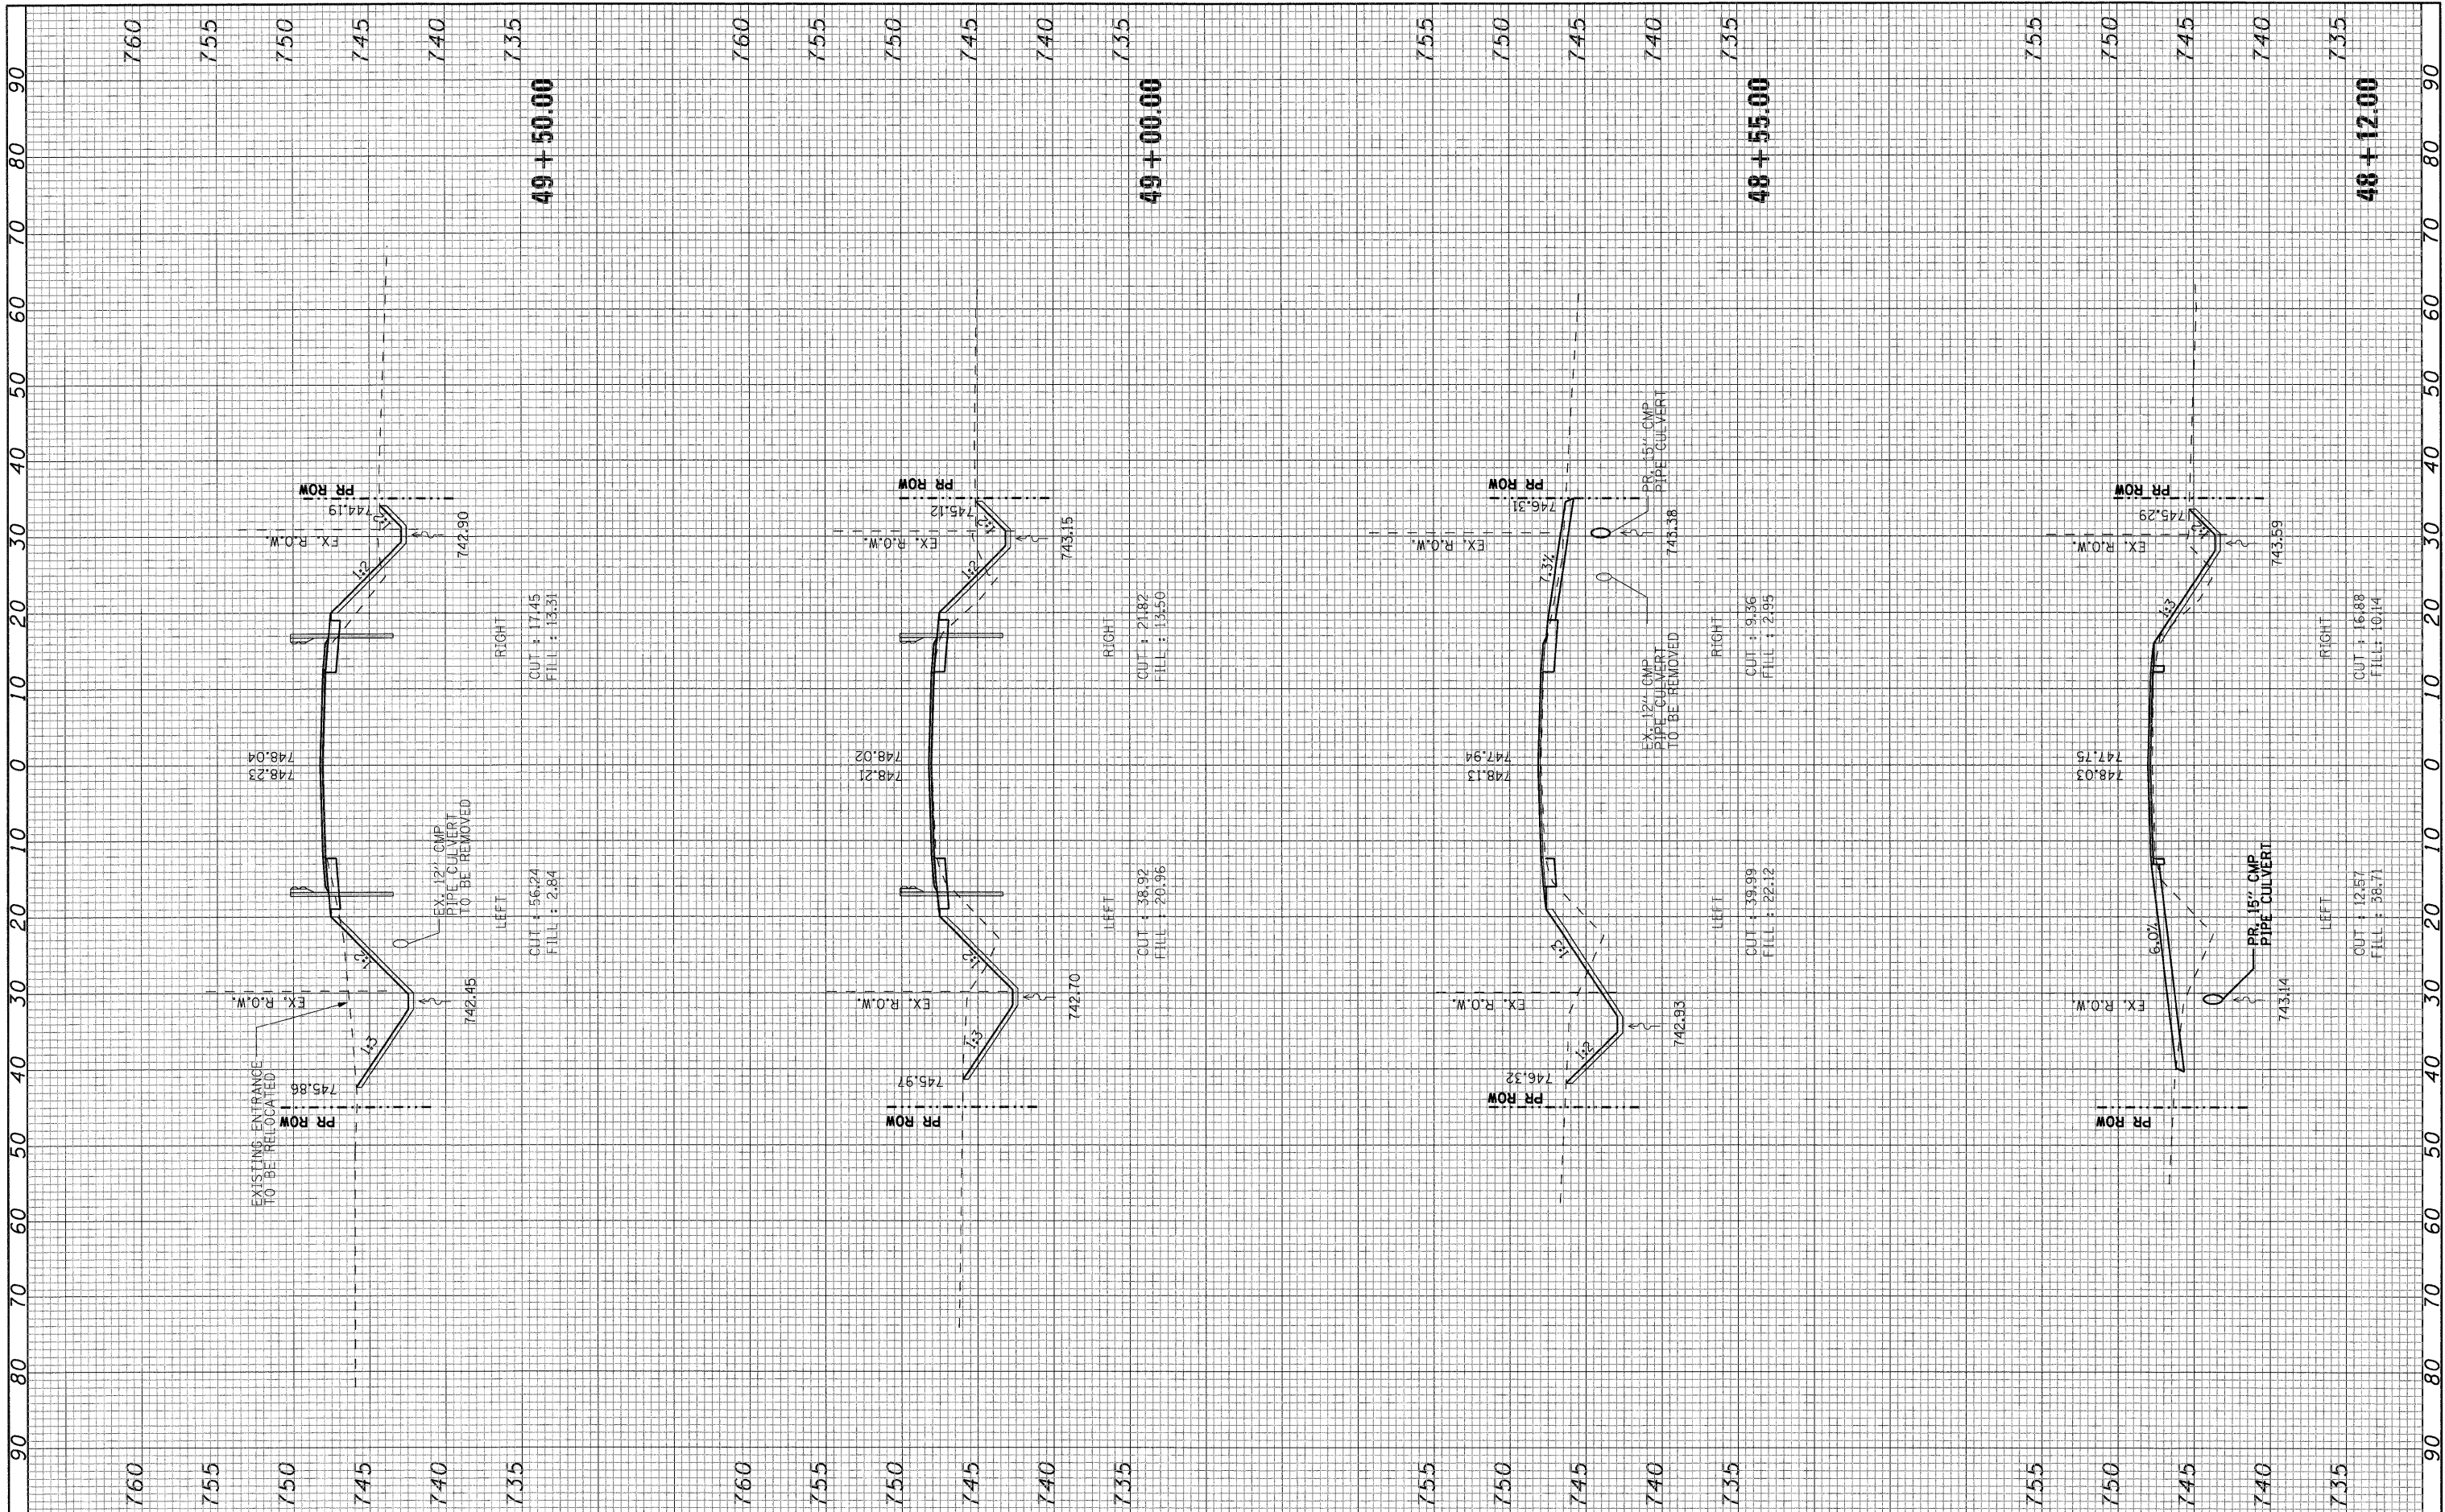

FILE NAME =
#FILE#

USER NAME = #USER#
DESIGNED - DB
DRAWN - NS
CHECKED - AS
DATE - MARCH 2009

REVISED -
REVISED -
REVISED -
REVISED -

**STATE OF ILLINOIS
DEPARTMENT OF TRANSPORTATION**

CROSS SECTIONS
SCALE: 1"=10'
SHEET NO. 2 OF 4 SHEETS
STA. 48+12 TO STA. 49+50

F.A.P. RTE. 697	SECTION (17)I	COUNTY FORD	TOTAL SHEETS 29	SHEET NO. 27
CONTRACT NO. 66874				
FED. ROAD DIST. NO. ILLINOIS FED. AID PROJECT				