

ROUTE	SECTION	COUNTY	TOTAL SHEETS	SHEET NO.
F.A.P. 665	*	FULTON	76	26
MKD. IL 116				


* 142 RS-6; 143[RS-4, (C-3)BR]; 142X(C-1)

NOTES


PRE-STAGE I

SHOULDER ALONG WB IL 116 SHALL BE CONSTRUCTED TO ACCOMODATE STAGE 1 TRAFFIC SHIFT

SHOULDER PLACED SHALL BE 5 3/4" OF THE FINAL DEPTH OF HMA SHOULDERS, 8", THE REMAINING 2 1/4" TO BE PLACED IN STAGE III.

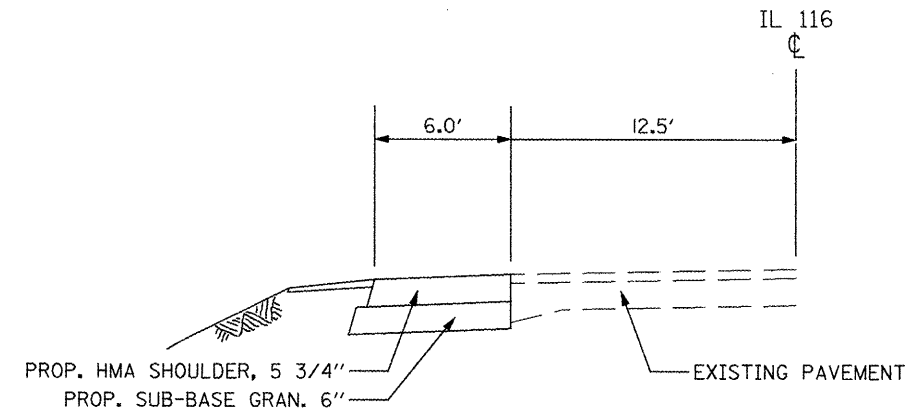


PRE-STAGE I TYPICAL SECTION

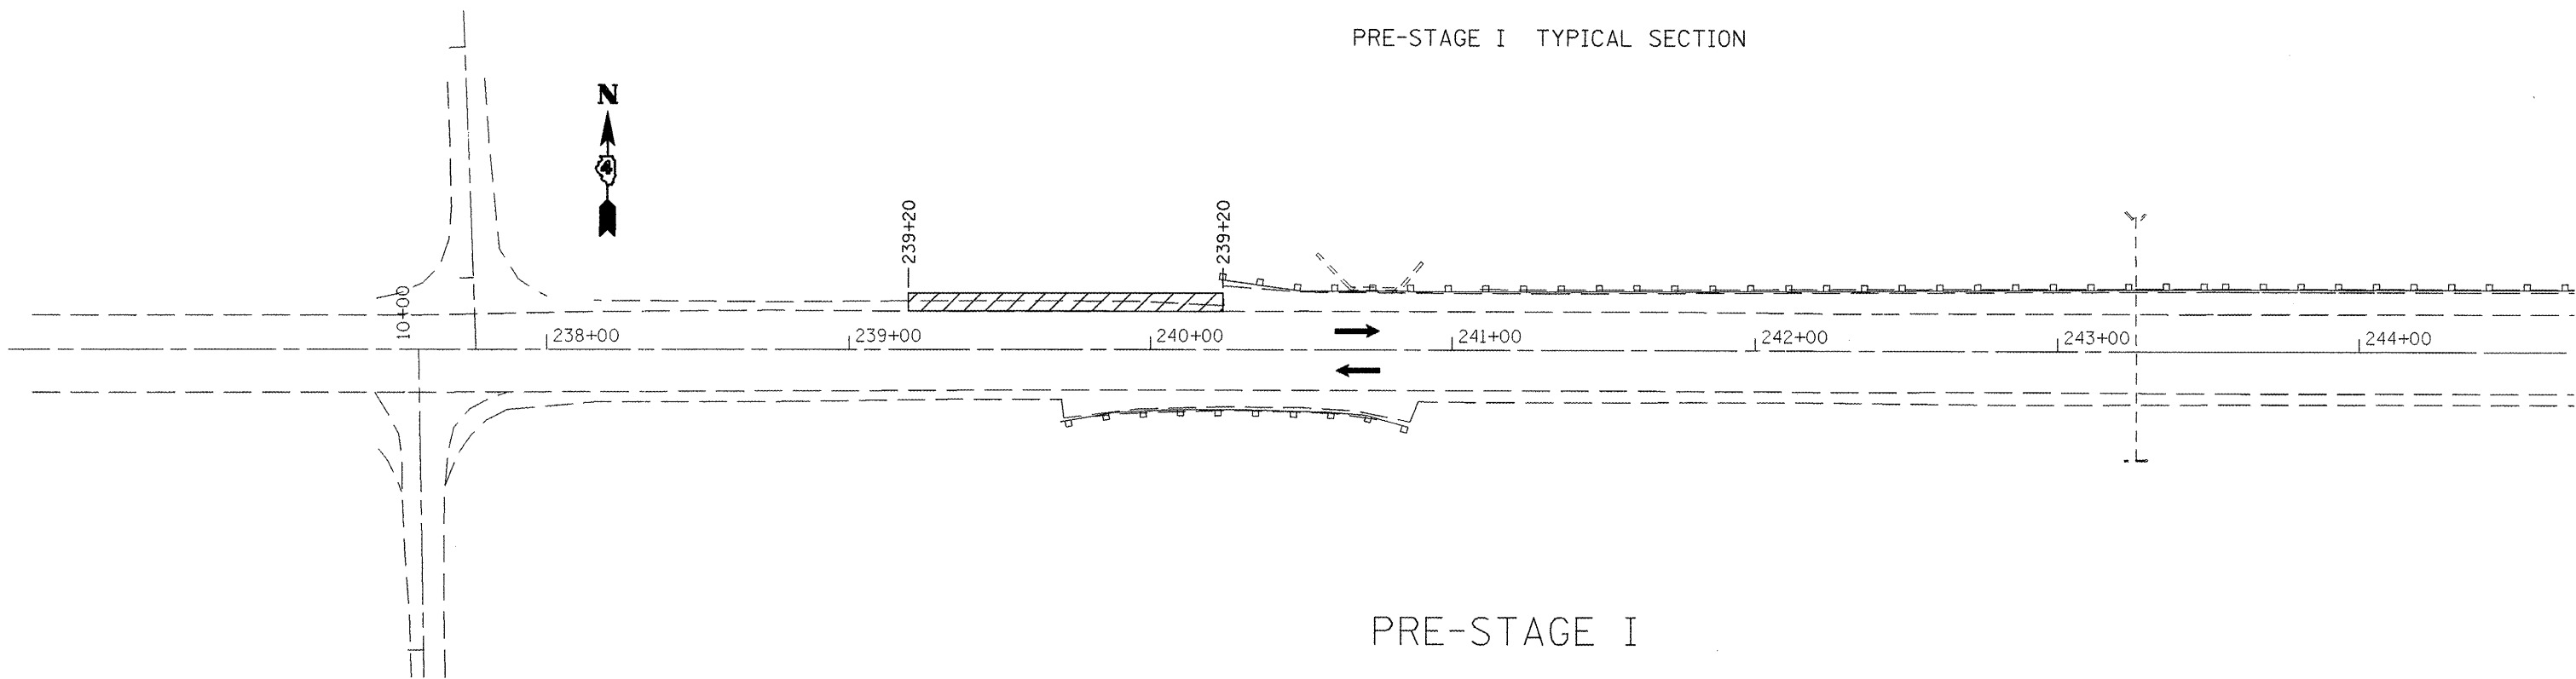

PRE-STAGE I

LEGEND

 WORK AREA

REVISIONS	
NAME	DATE

ILLINOIS DEPARTMENT OF TRANSPORTATION
STAGING PLAN
IL Route 116
Culvert Replacement
 SCALE: VERT. NONE
 DATE 1/13/09
 DRAWN BY DHS
 CHECKED BY