


ROUTE	SECTION	COUNTY	TOTAL SHEETS	SHEET NO.
F.A.P. 665	*	FULTON	76	30
MKD. IL 116				


* 142 RS-6; 143[RS-4, (C-3)BR]; 142X(C-1)I

NOTES

1. ALL ITEMS REQUIRED TO SIGNALIZE THE SIDEROADS SHALL BE INCLUDED IN THE PAY ITEM FOR "TEMPORARY BRIDGE TRAFFIC SIGNAL (SPECIAL)" INCLUDING, BUT NOT LIMITED TO, SIGNAL HEADS, POSTS, ELECTRIC CABLE, CABLE SUPPORTS, INTERCONNECT CABLE, CONTROLLER AND CABINET MODIFICATIONS, SIGNING, AND ALL OTHER ITEMS REQUIRED FOR THE INSTALLATION
2. AT THE CONTRACTOR'S OPTION, TEMPORARY PORTABLE BRIDGE TRAFFIC SIGNALS MAY BE USED IN PLACE OF TEMPORARY BRIDGE TRAFFIC SIGNALS.
3. TRAFFIC CONTROL SHALL BE IN ACCORDANCE WITH STANDARD 701321 EXCEPT WHERE MODIFIED ON THIS PLAN SHEET AND STAGING PLAN SHEETS.
4. THREE PHASE SIGNAL OPERATION IS REQUIRED. THE ENGINEER OF TRAFFIC SHALL APPROVE ALL TIMING PARAMETERS.
5. ALL TRAFFIC SIGNAL SECTIONS SHALL HAVE 12" DIAMETER LENSES.
6. THE LOCATIONS OF TRAFFIC SIGNAL POSTS, STOP BARS, AND DETECTOR LOOPS SHALL BE SUBJECT TO APPROVAL BY THE RESIDENT ENGINEER PRIOR TO INSTALLATION.
7. THE TEMPORARY TRAFFIC SIGNAL INSTALLATION SHALL CONFORM TO ALL APPLICABLE MUTCD REQUIREMENTS.
8. THE CONTRACTOR, AT HIS OPTION, MAY ELECT TO UTILIZE MICROWAVE DETECTORS IN PLACE OF DETECTOR LOOPS FOR BOTH APPROACHES ON IL 116, AS WELL AS THOSE ON HERSHEY RD.
9. ALL LABOR AND MATERIALS REQUIRED TO COMPLY WITH THESE REQUIREMENTS AND PLAN SHEET DETAILS SHALL BE INCLUDED IN THE PRICE FOR THE TEMPORARY BRIDGE TRAFFIC SIGNAL INSTALLATION

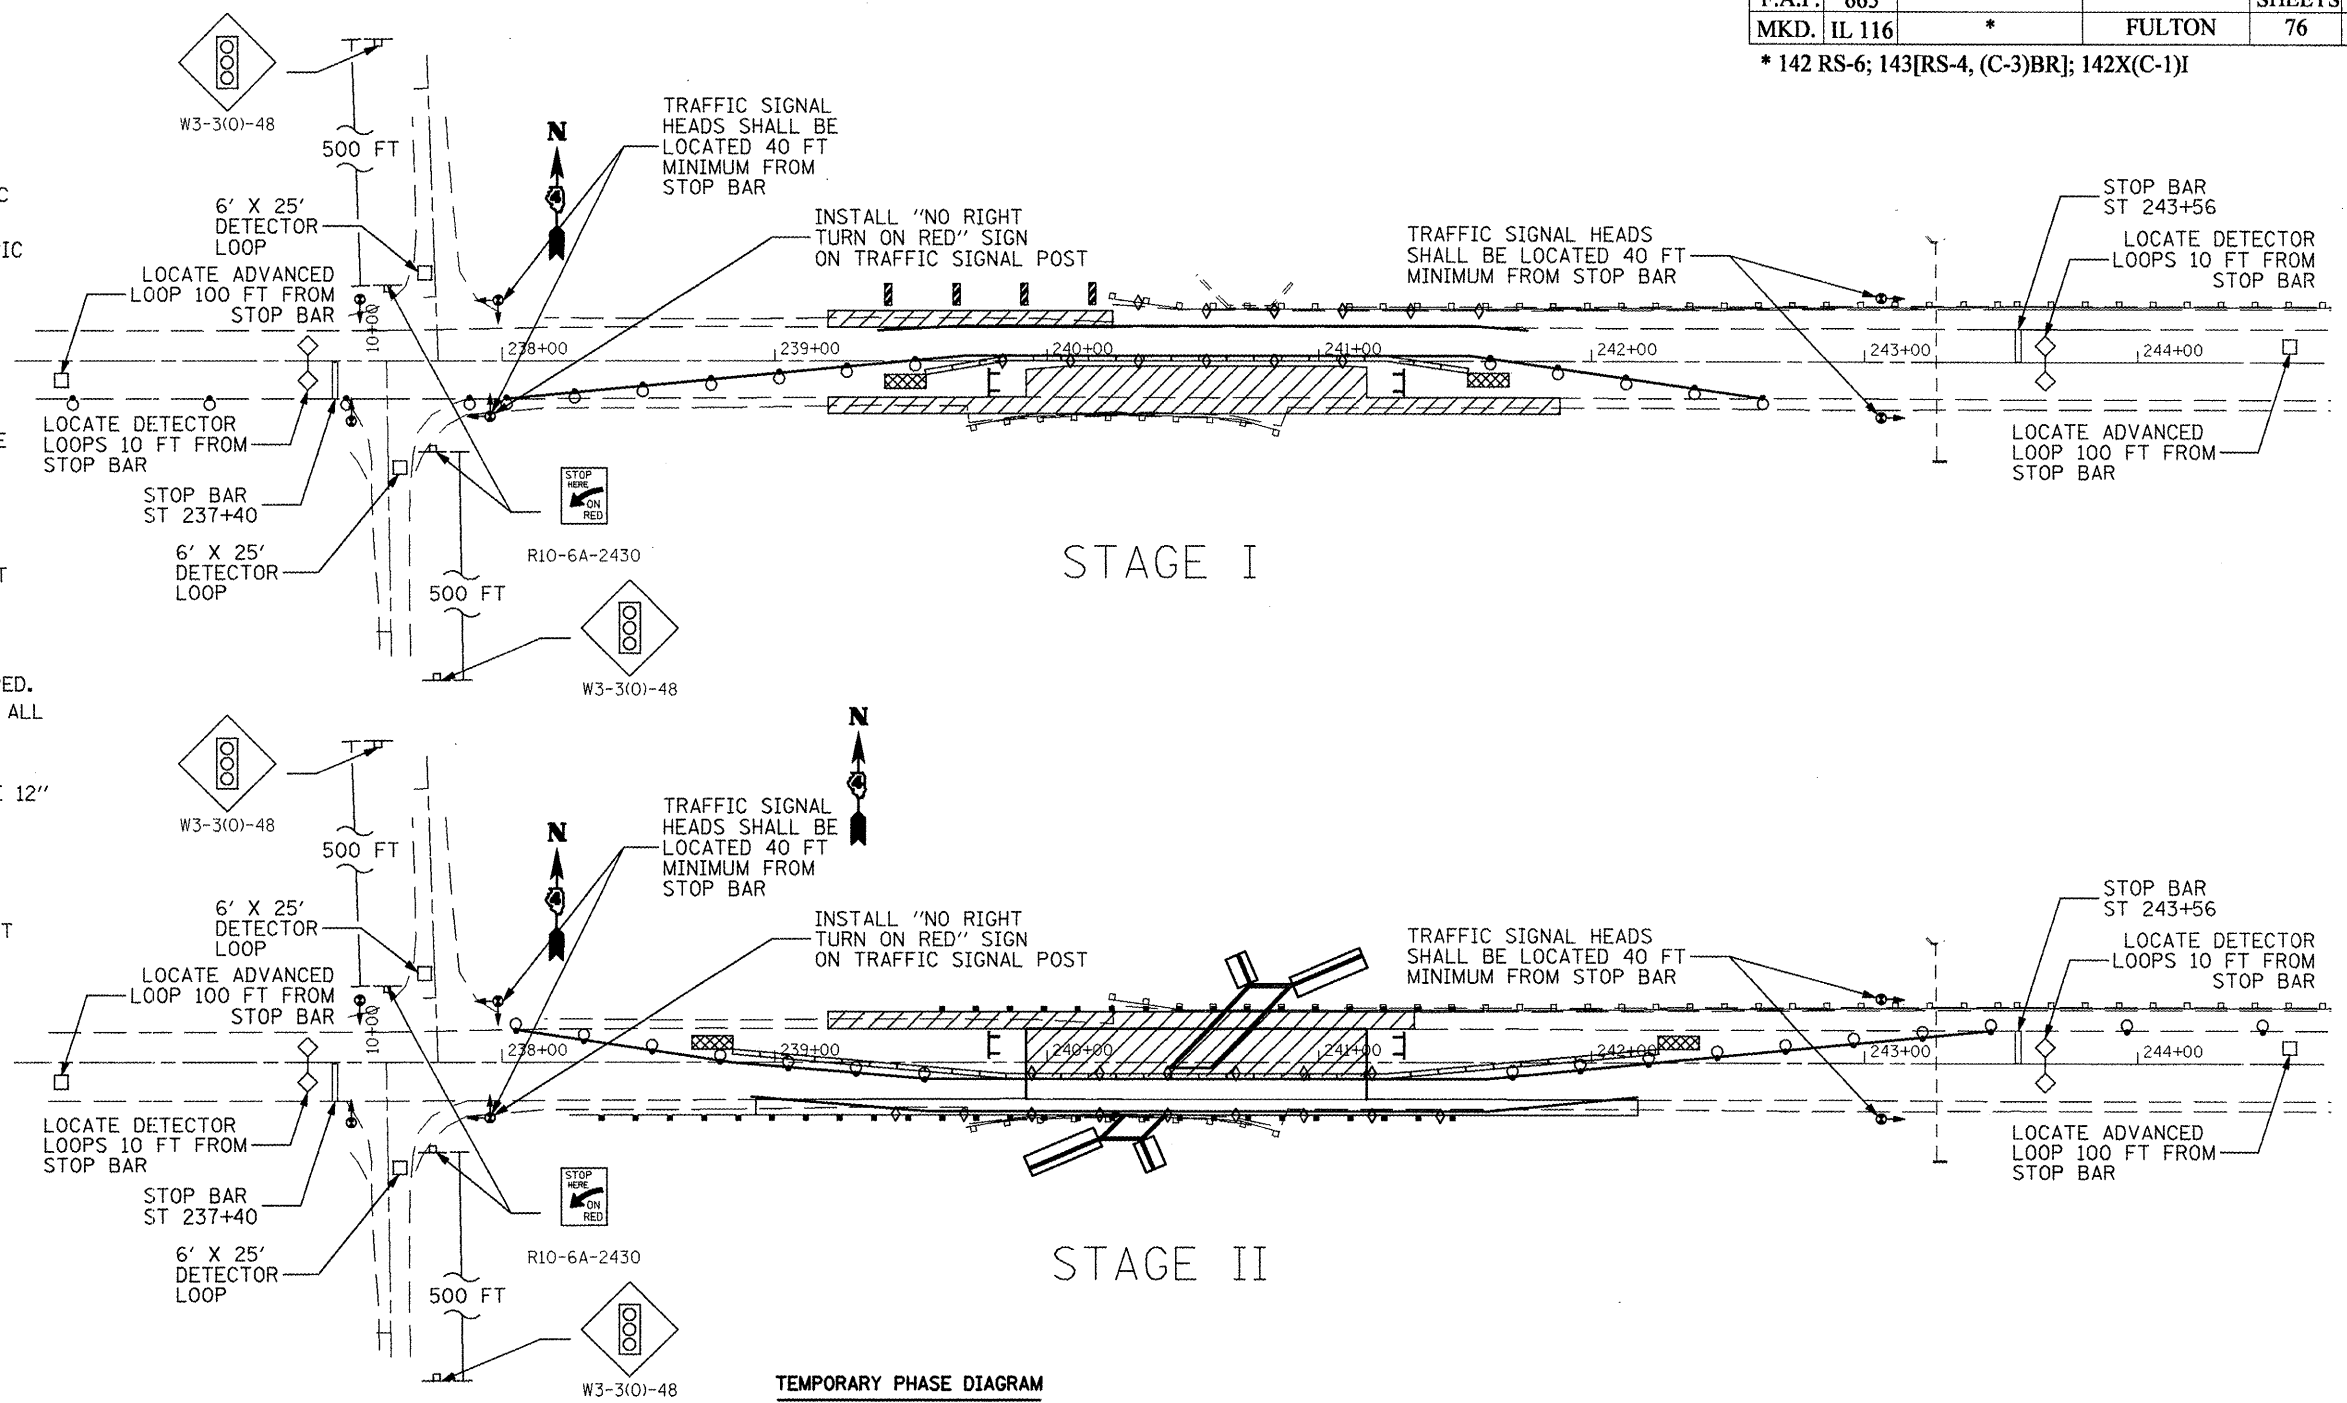

TEMPORARY PHASE DIAGRAM

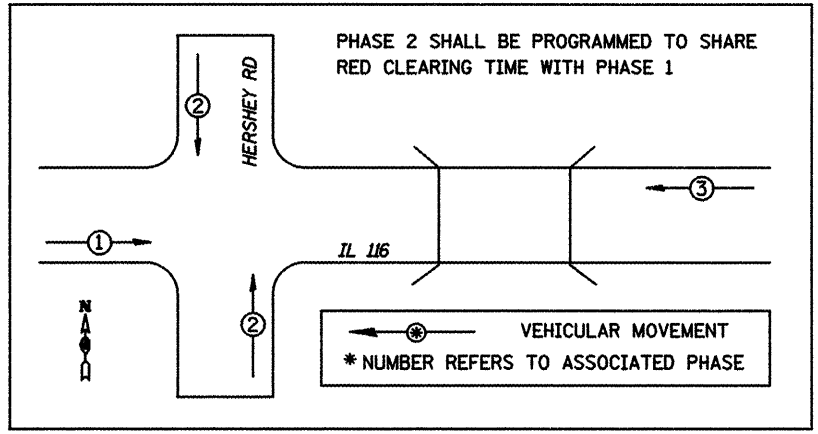

PLAN SHEET SCHEDULE OF QUANTITIES		
ITEM DESCRIPTION	UNIT	QUANTITY
TEMPORARY BRIDGE TRAFFIC SIGNALS (SPECIAL)	EACH	LO

LEGEND

- TEMPORARY WOOD POLE OR POST
- 3 SECTION SIGNAL HEAD W/ BACKPLATE
- DETECTOR LOOP - 6' X 6' UNLESS OTHERWISE NOTED
- WORK AREA

REVISIONS	
NAME	DATE

ILLINOIS DEPARTMENT OF TRANSPORTATION
TEMPORARY TRAFFIC SIGNAL DETAIL
 SCALE: NOT TO SCALE
 DATE 12/30/08
 DRAWN BY DHS
 CHECKED BY