


ROUTE	SECTION	COUNTY	TOTAL SHEETS	SHEET NO.
F.A.P. 665	*	FULTON	76	39
MKD. IL 116				

* 142 RS-6; 143[RS-4, (C-3)BR]; 142X(C-1)I

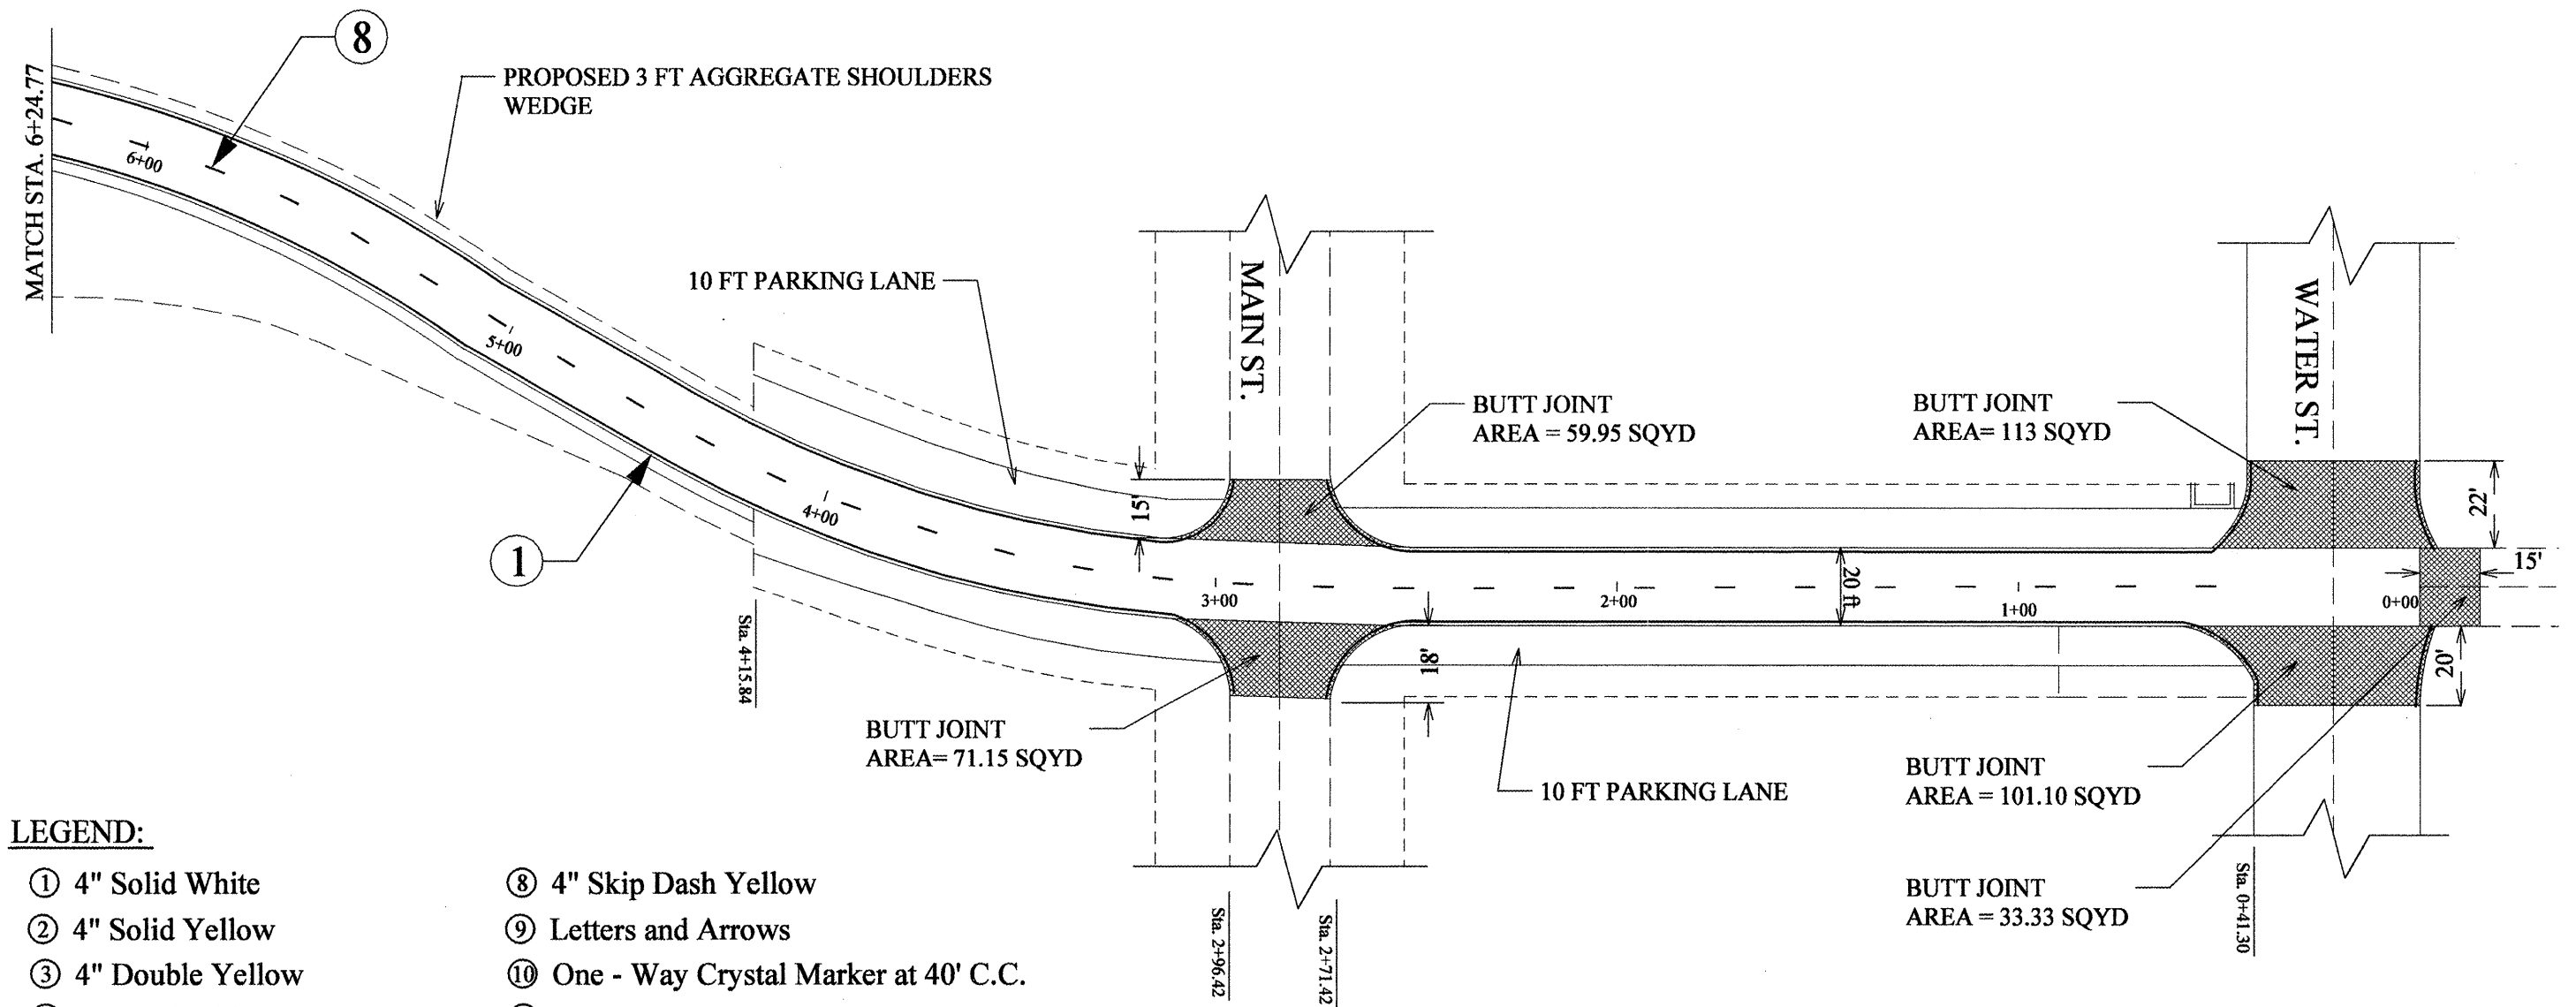

LEGEND:

- | | |
|-----------------------------------|--|
| ① 4" Solid White | ⑧ 4" Skip Dash Yellow |
| ② 4" Solid Yellow | ⑨ Letters and Arrows |
| ③ 4" Double Yellow | ⑩ One - Way Crystal Marker at 40' C.C. |
| ④ 8" Solid White | ⑪ One - Way Amber Marker at 40' C.C. |
| ⑤ 12" Diagonal Yellow at 30' C.C. | ⑫ Two - Way Amber Marker at 40' C.C. |
| ⑥ 12" Diagonal White at 10' C.C. | ⑬ Two - Way Amber Marker at 80' C.C. |
| ⑦ 24" Stop Bar White | |

REVISIONS	
NAME	DATE

ILLINOIS DEPARTMENT OF TRANSPORTATION
**LONDON MILLS ROAD
DIAGRAM**

SCALE: NOT TO SCALE
DATE 9/19/2003
DRAWN BY LCE
CHECKED BY