



ROUTE		SECTION	COUNTY	TOTAL SHEETS	SHEET NO.
F.A.P.	665				
MKD.	IL 116	*	FULTON	76	46

\* 142 RS-6; 143[RS-4, (C-3)BR]; 142X(C-1)I

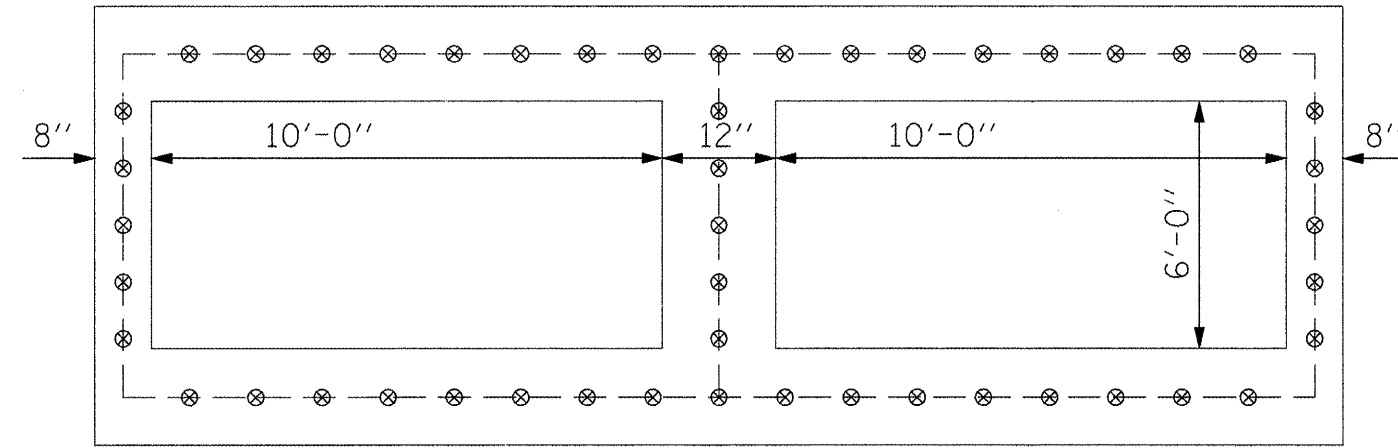

END VIEW

CH 2 (LONDON MILLS RD)  
STA. 23+70.39

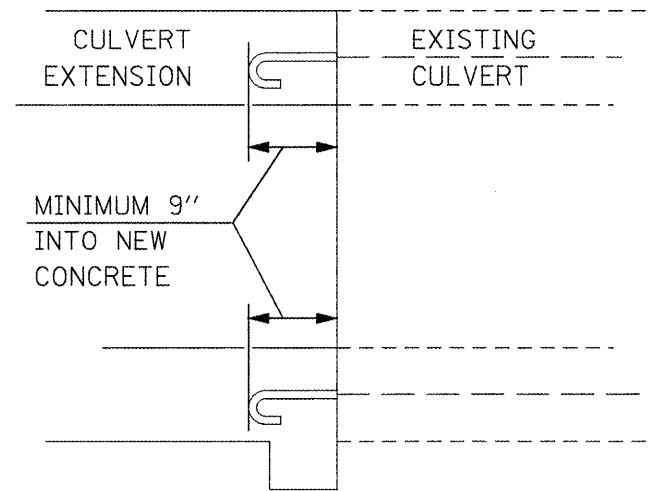

SIDE VIEW

CH 2 (LONDON MILLS RD)  
STA. 23+70.39

REVISIONS	
NAME	DATE

ILLINOIS DEPARTMENT OF TRANSPORTATION

**EXPANSION BOLT  
DETAIL**

SCALE: NOT TO SCALE  
DATE 4/18/08

DRAWN BY DHS  
CHECKED BY