
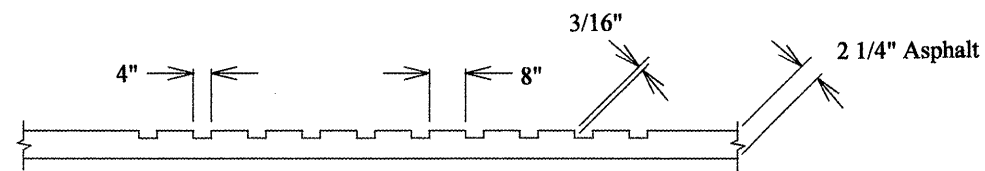


ROUTE		SECTION	COUNTY	TOTAL SHEETS	SHEET NO.
F.A.P.	665				
MKD.	IL 116				
* 142 RS-6; 143[RS-4, (C-3)BR]; 142X(C-1)I					

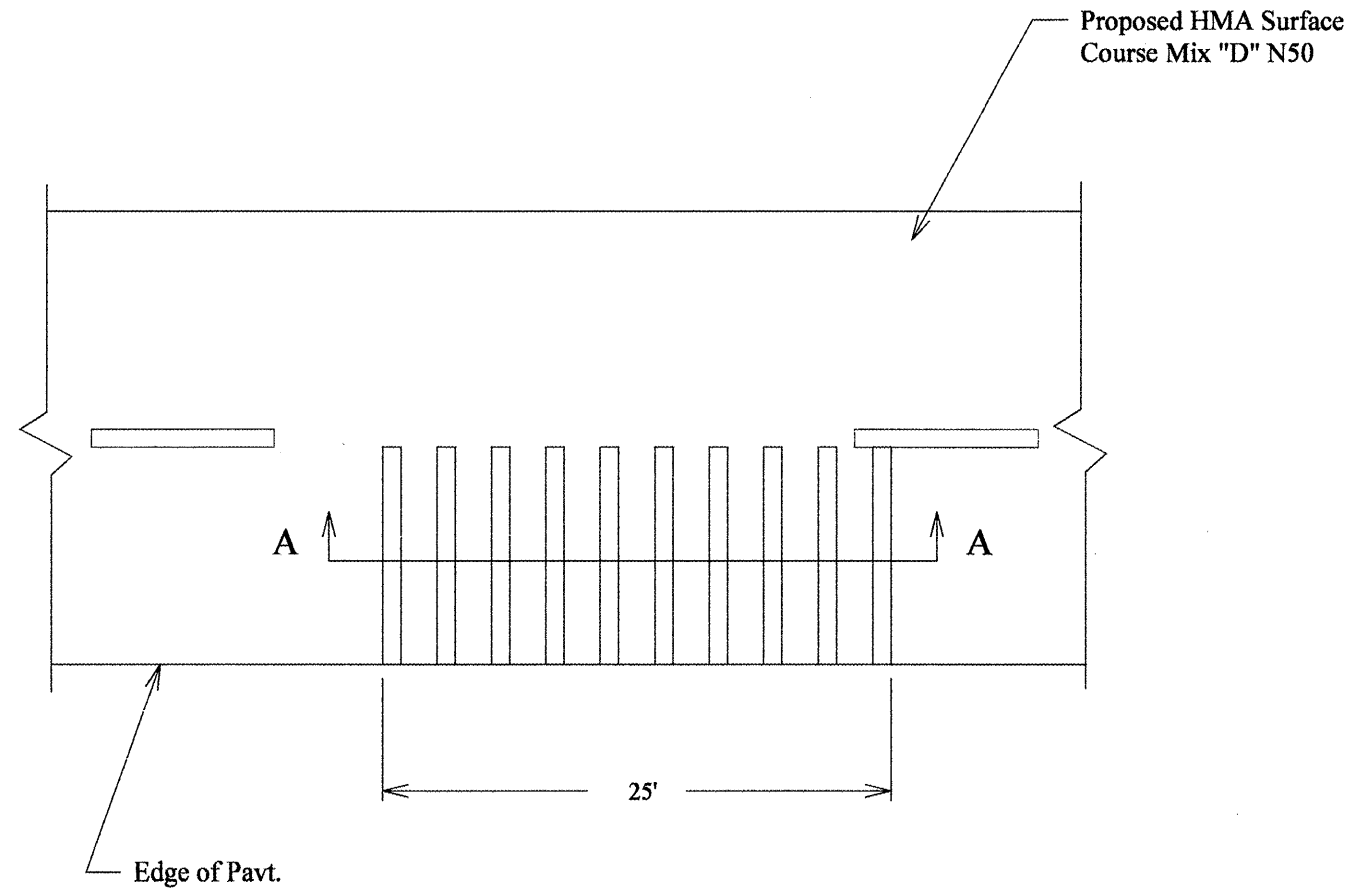

SECTION A-A


LOCATIONS:

- RT STA. 312+50 TO 312+75 LT STA. 325+04 TO 325+29
- RT STA. 314+50 TO 314+75 LT STA. 328+50 TO 328+75
- RT STA. 316+50 TO 316+75 LT STA. 333+54 TO 333+79
- LT STA. 323+04 TO 323+29


NOTES:

1. Rumble strip will be paid for per square yard of grooved area which includes all labor and equipment necessary to do the work.
2. Rumble strips are to be grooved into the pavement after placement of the HMA Surf. Cse.

RUMBLE STRIP DETAILS
Not to Scale

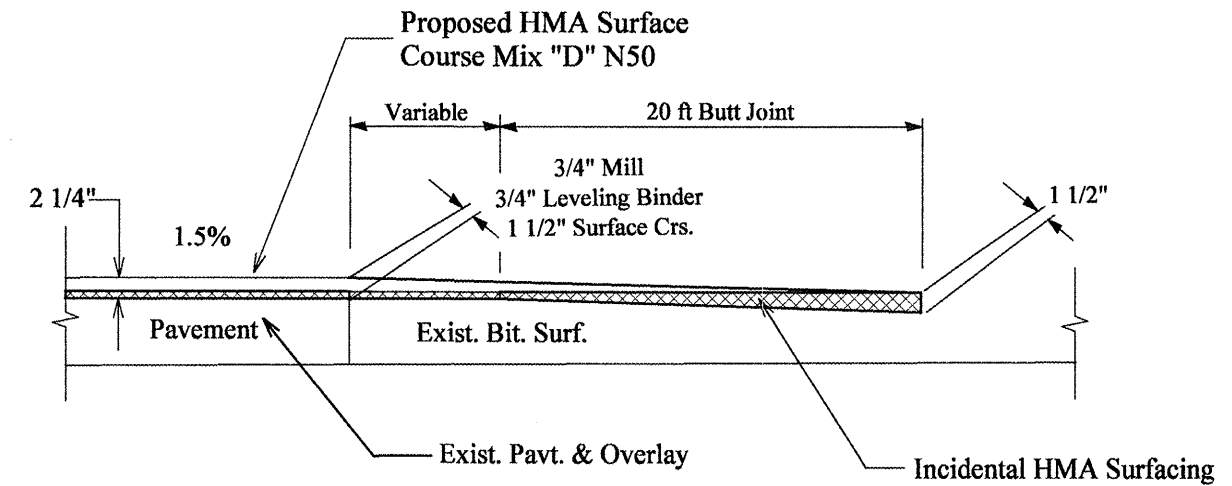

SIDEROAD DETAILS
Not to Scale

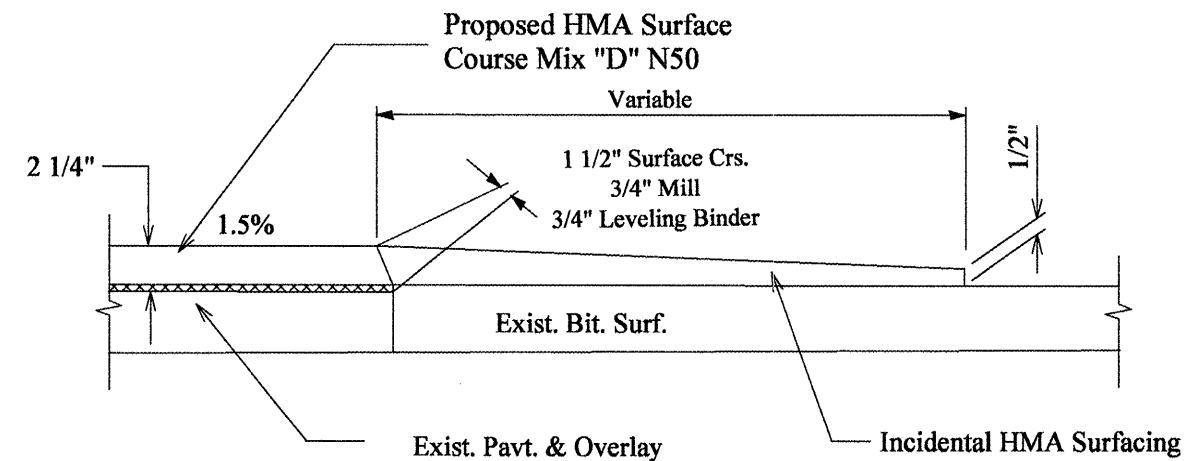

ENTRANCES AND MAILBOX TURN OUT DETAILS
Not to Scale

REVISIONS	
NAME	DATE

ILLINOIS DEPARTMENT OF TRANSPORTATION
**RUMBLE STRIP, SIDEROAD
AND MAILBOX TURN OUT
DETAILS**
SCALE: NOT TO SCALE DRAWN BY LCE
DATE 9/29/2003 CHECKED BY