



| | | | | | |
|--------|--------|---------|--------|--------------|-----------|
| ROUTE | | SECTION | COUNTY | TOTAL SHEETS | SHEET NO. |
| F.A.P. | 665 | | | | |
| MKD. | IL 116 | * | FULTON | 76 | 59 |


* 142 RS-6; 143[RS-4, (C-3)BR]; 142X(C-1)I

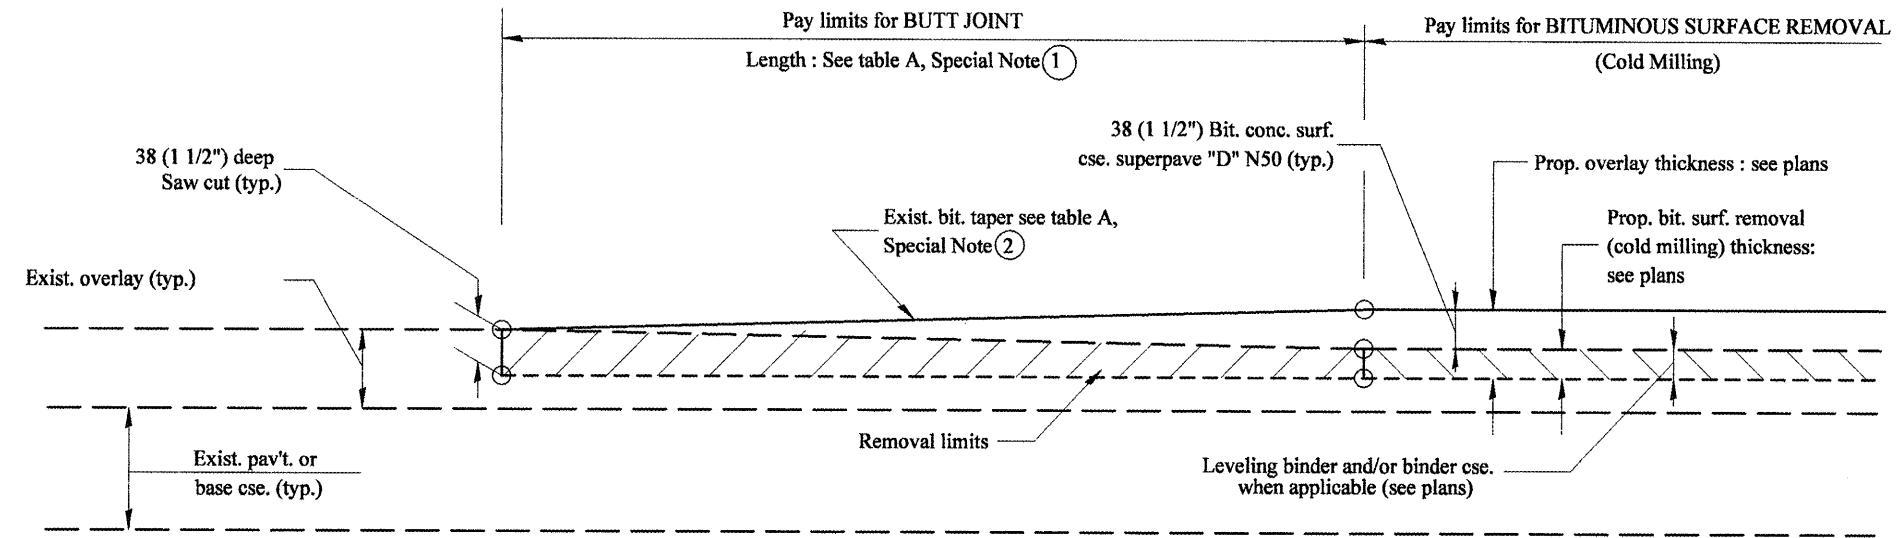

**CASE 3 : WITH BITUMINOUS SURFACE REMOVAL (COLD MILLING)
TIE-IN TO EXISTING BITUMINOUS TAPER**

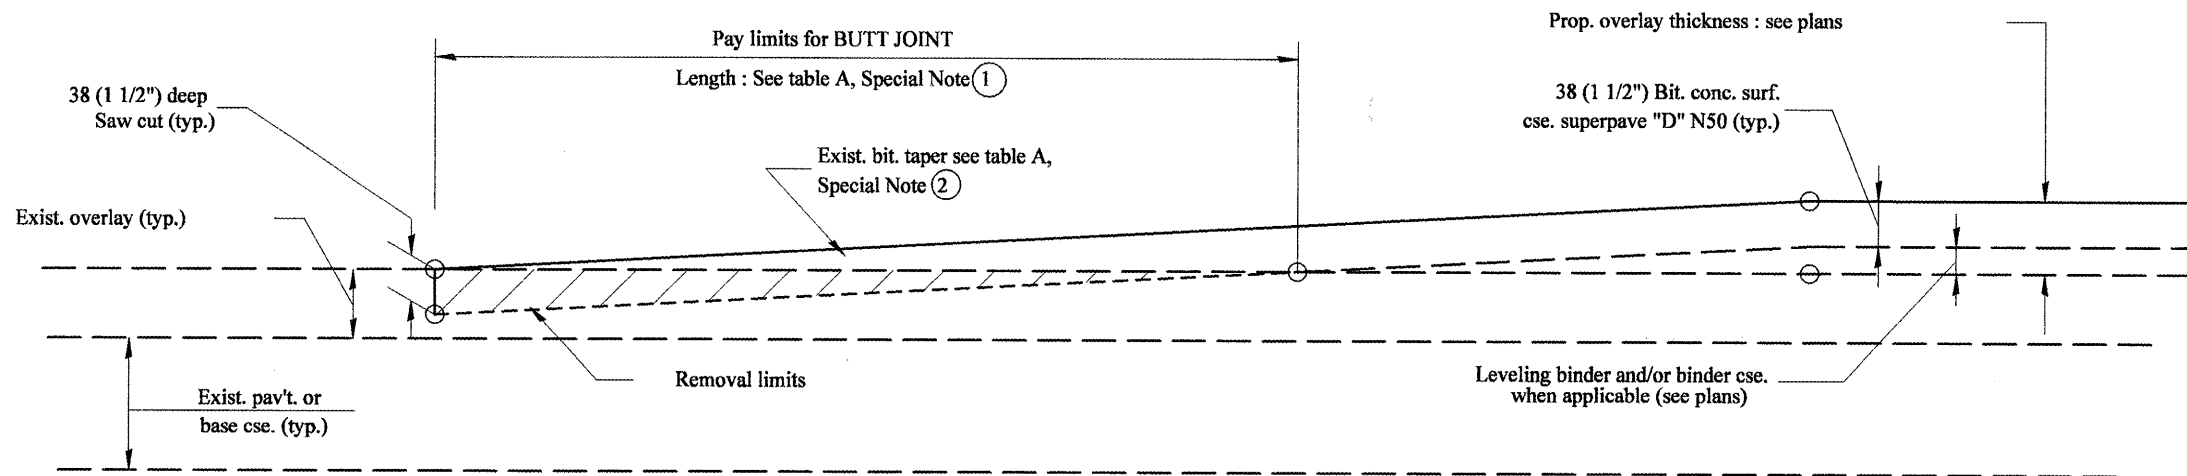

**CASE 4 : NO BITUMINOUS SURFACE REMOVAL (COLD MILLING)
TIE-IN TO EXISTING BITUMINOUS TAPER**

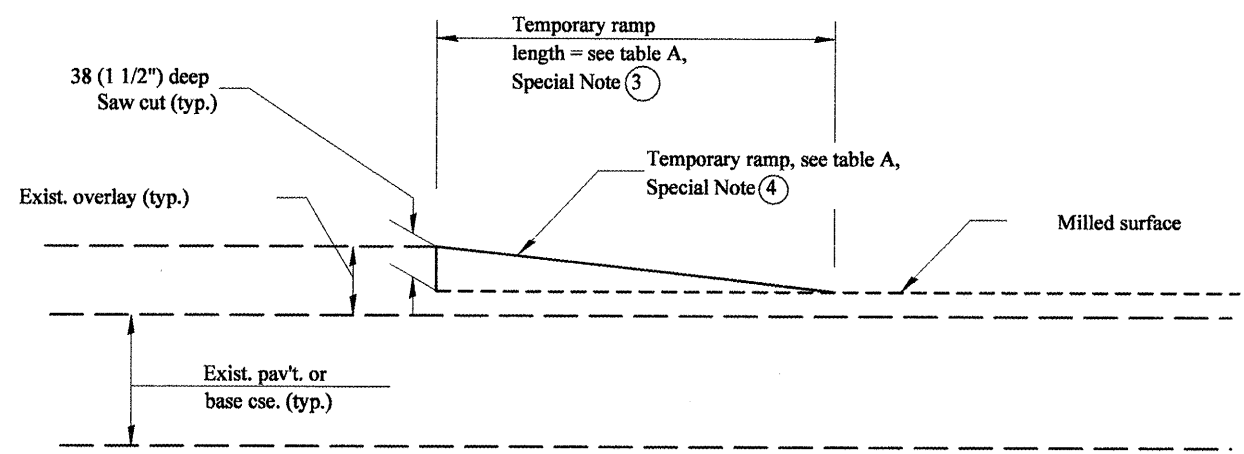

DETAIL TEMPORARY RAMP

All dimensions are in millimeters (inches) unless otherwise noted.

| | |
|---------------------------------------|---------------|
| ILLINOIS DEPARTMENT OF TRANSPORTATION | |
| DISTRICT CADD STANDARD | |
| BUTT JOINTS | |
| CADD STD NO. 406101-D4 | SHEET 2 OF 2 |
| SCALE: NOT DRAWN TO SCALE | DRAWN BY CADD |
| DATE: \$DATE\$\$ | CHECKED BY: |

\$DATE\$\$

DGN-ONLY