


INFORMATION ONLY
ALL GIRDERS 52" / 18" FLANGES

ROUTE	SECTION	COUNTY	TOTAL SHEETS	SHEET NO.
VARIOUS	D4 BRIDGE PAINTING 09	TAZEWELL	12	10

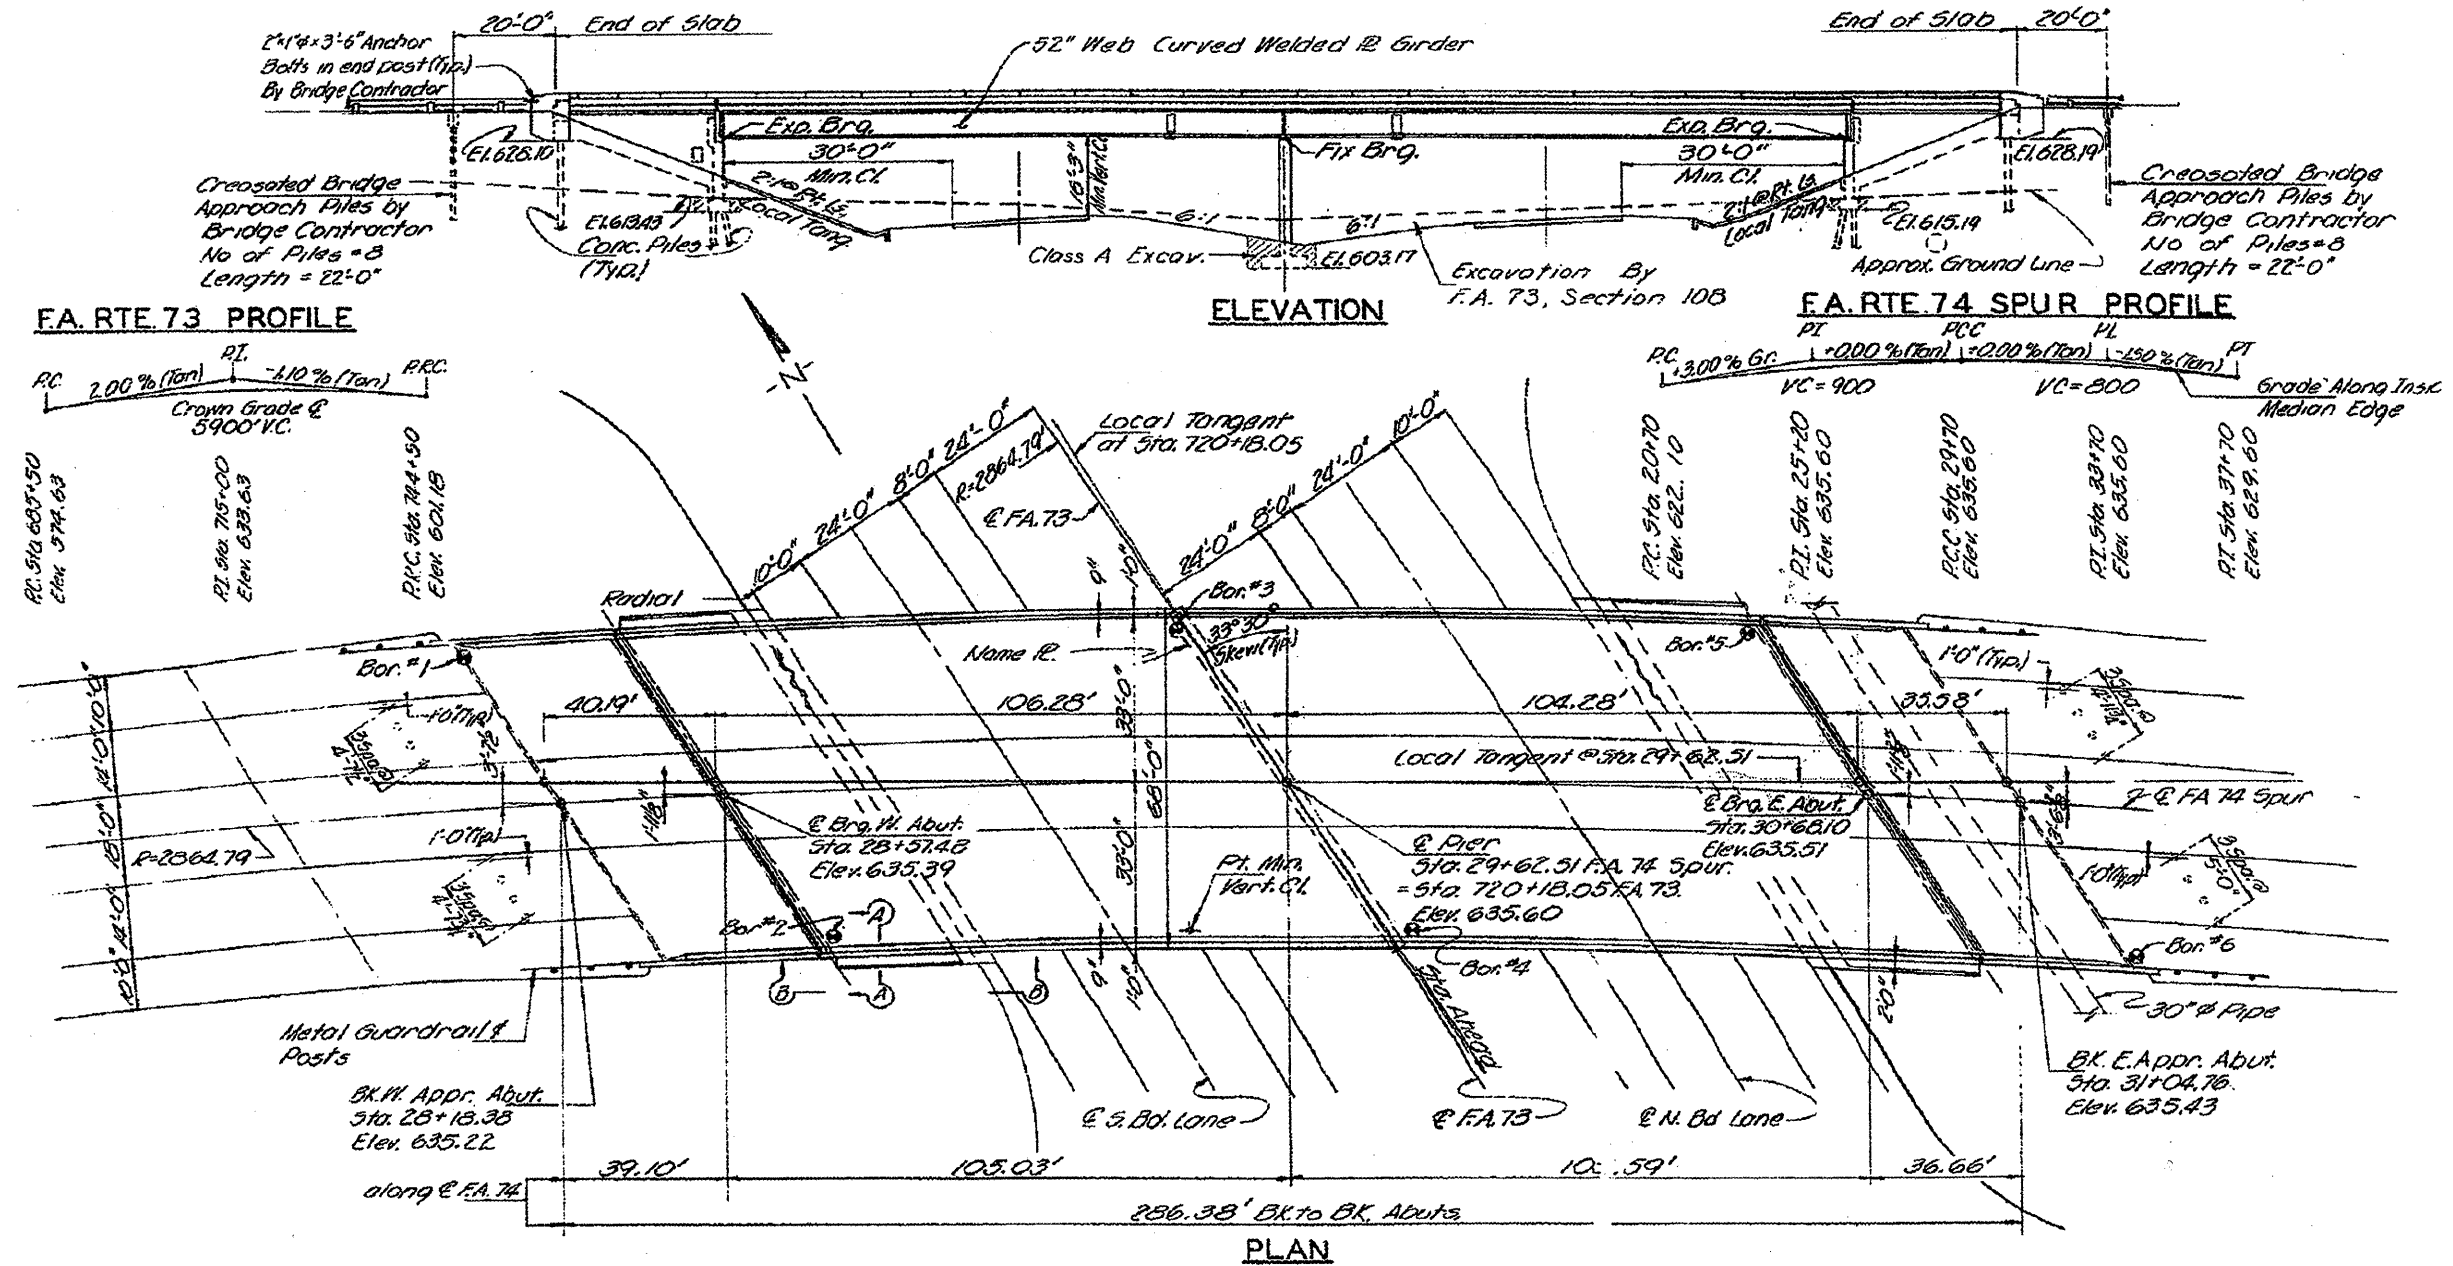

090-0095 LOCATION 2

ELEVATION & PLAN VIEW