


EXISTING STRUCTURE TYPICAL SECTION (S.N. 057-0202)

STATION TO STATION
191+11.72 195+20.66

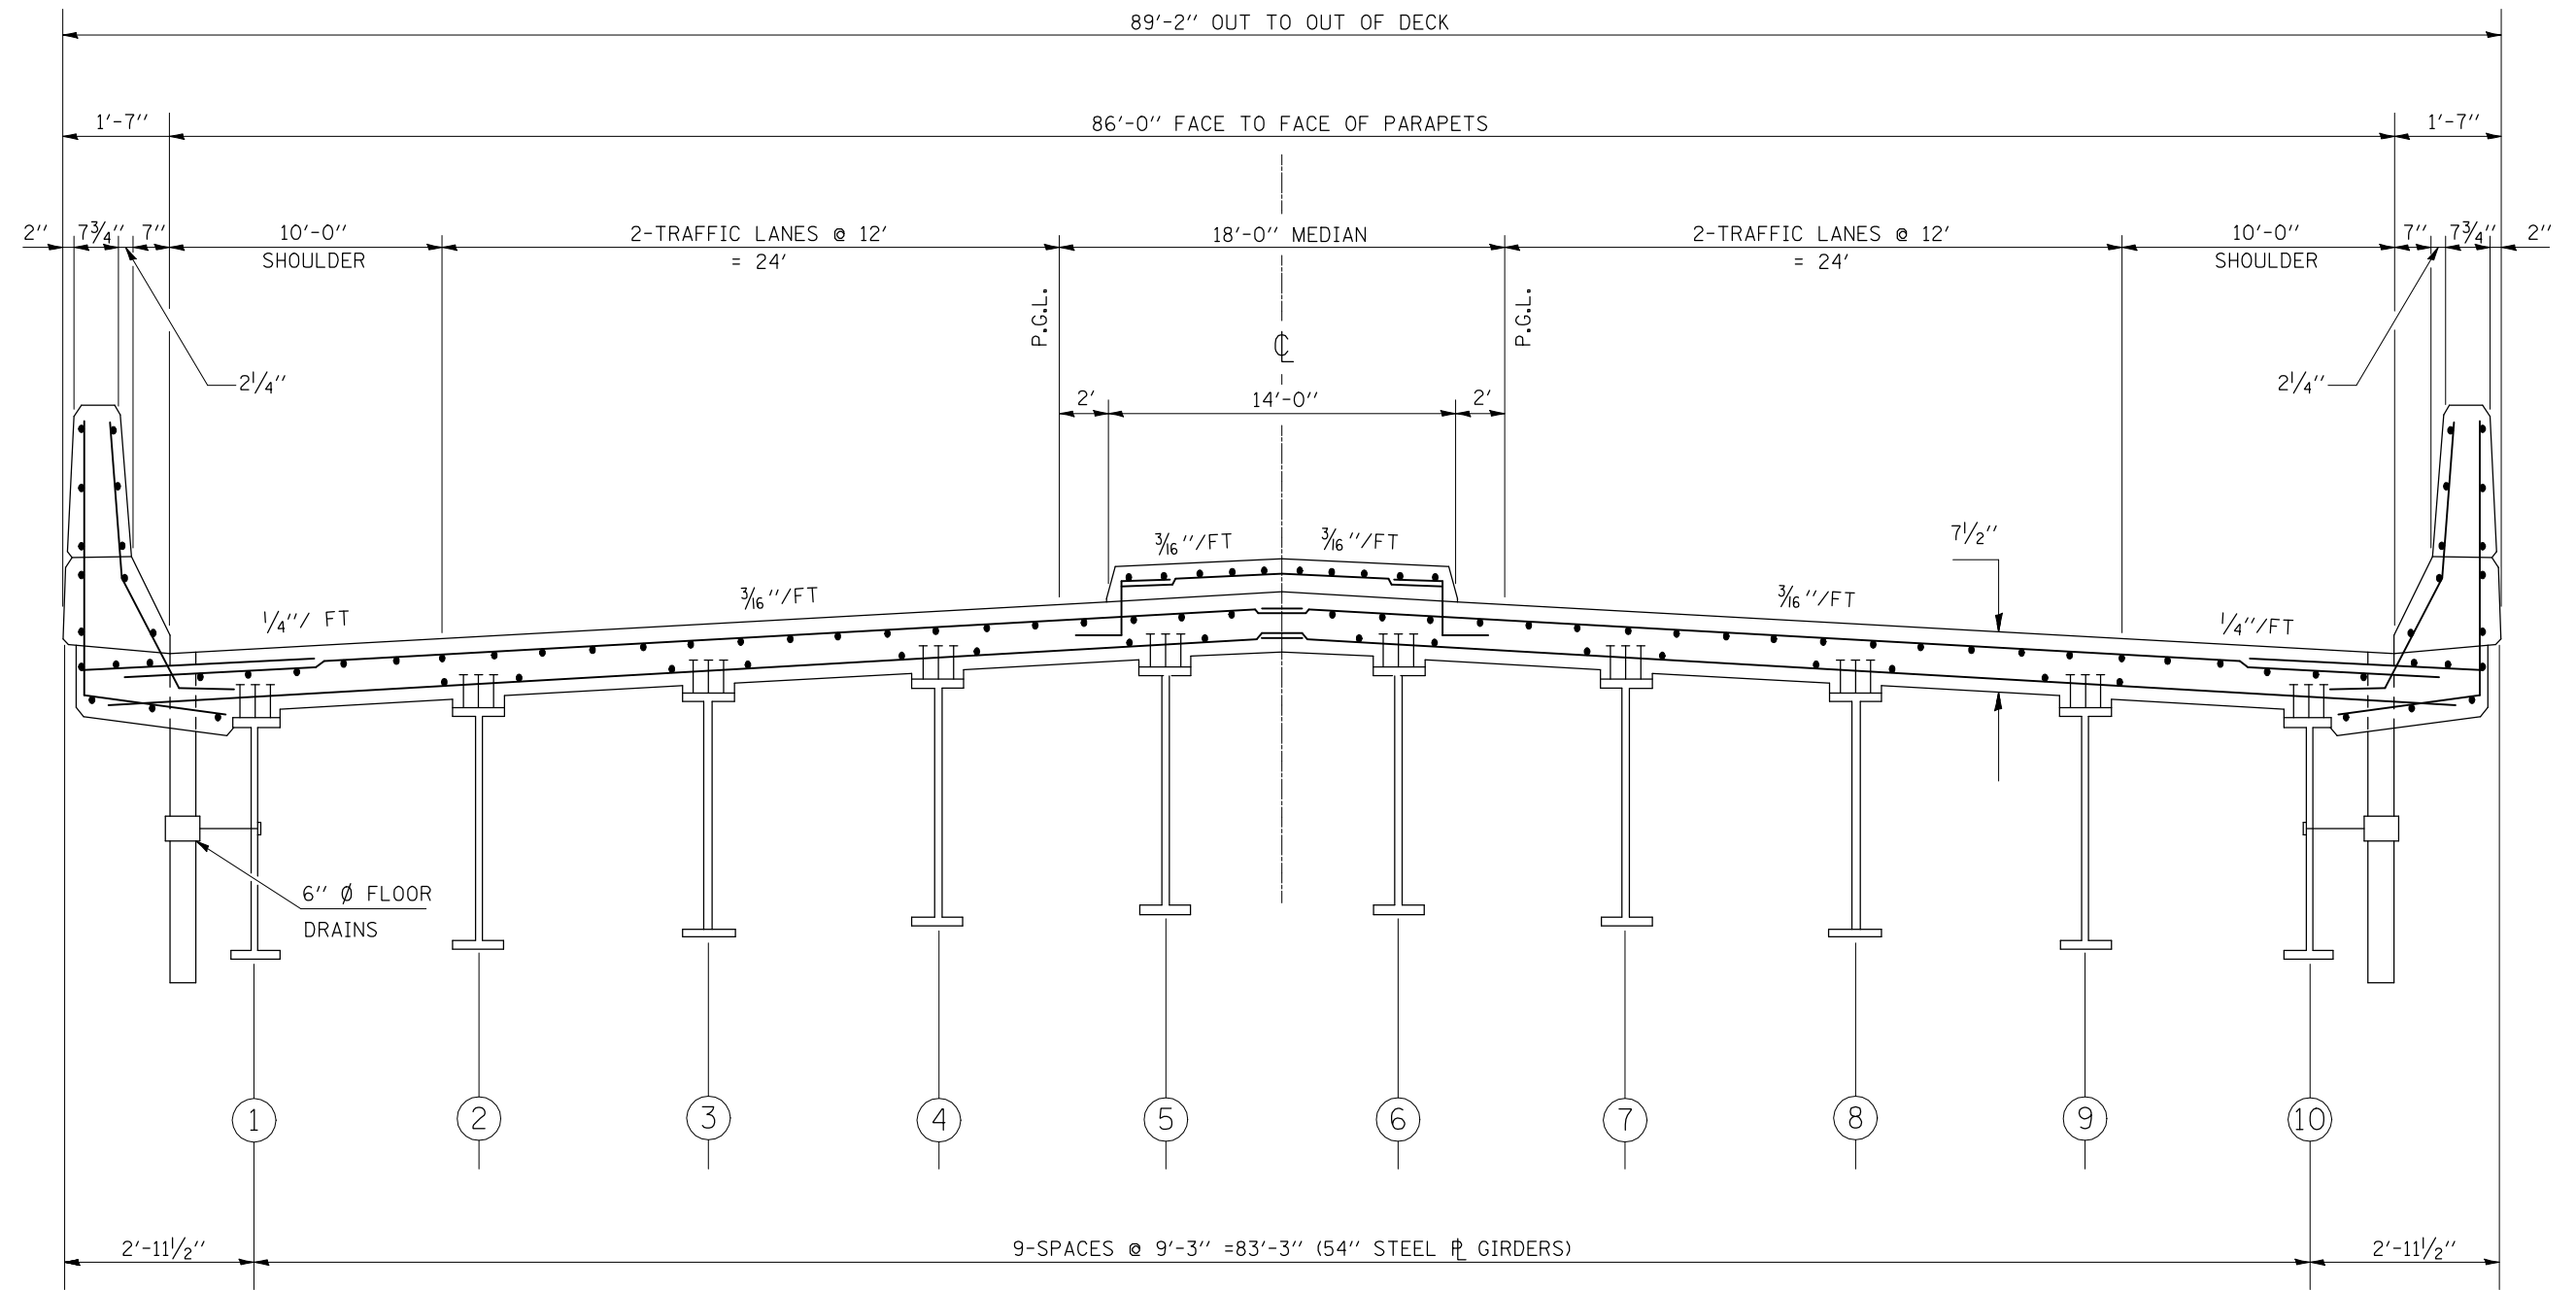

FILE NAME =	USER NAME = shererjm	DESIGNED - JMS	REVISED - ---	STATE OF ILLINOIS DEPARTMENT OF TRANSPORTATION	EXISTING STRUCTURE TYPICAL SECTION (S.N. 057-0202)			F.A.P. RTE.	SECTION	COUNTY	TOTAL SHEETS	SHEET NO.	
ct:\pw\work\p\dot\shererjm\dms83928\70781\typical.dgn		DRAWN - JMS	REVISED - ---		676	(9-1)BJR	MCLEAN	17	7				
PLOT SCALE = 100.0000' / IN.		CHECKED - JMS	REVISED - ---		SCALE: N/A			SHEET NO. 1 OF 1 SHEETS		STA. 191+10.96 TO STA. 194+86.09		CONTRACT NO. 70731	
PLOT DATE = 1/28/2009		DATE - 090308	REVISED - ---		FED. ROAD DIST. NO. - ILLINOIS FED. AID PROJECT								