



TYPICAL PAVEMENT MARKING FOR ENTRANCE RAMP TERMINALS

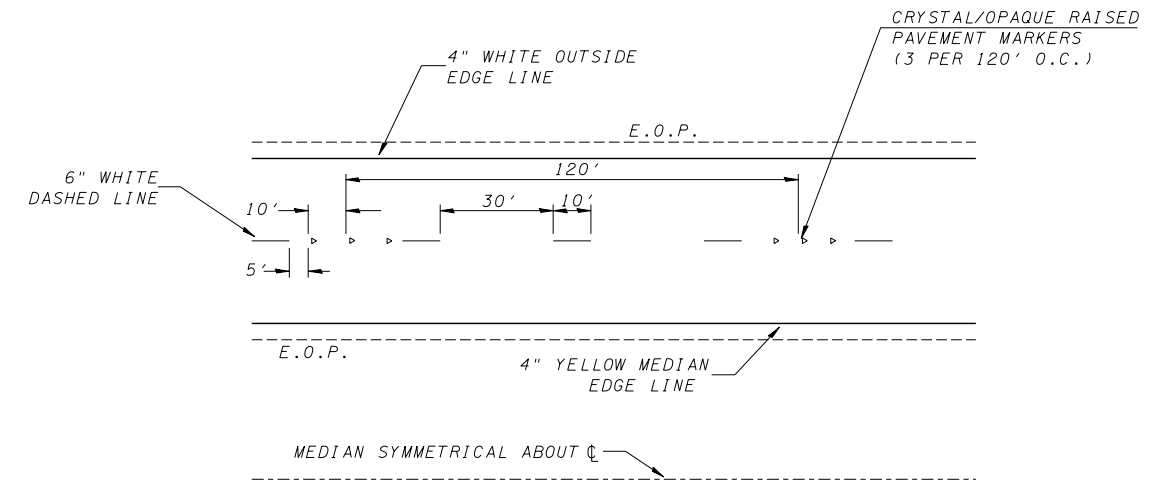

TYPICAL PAVEMENT MARKINGS

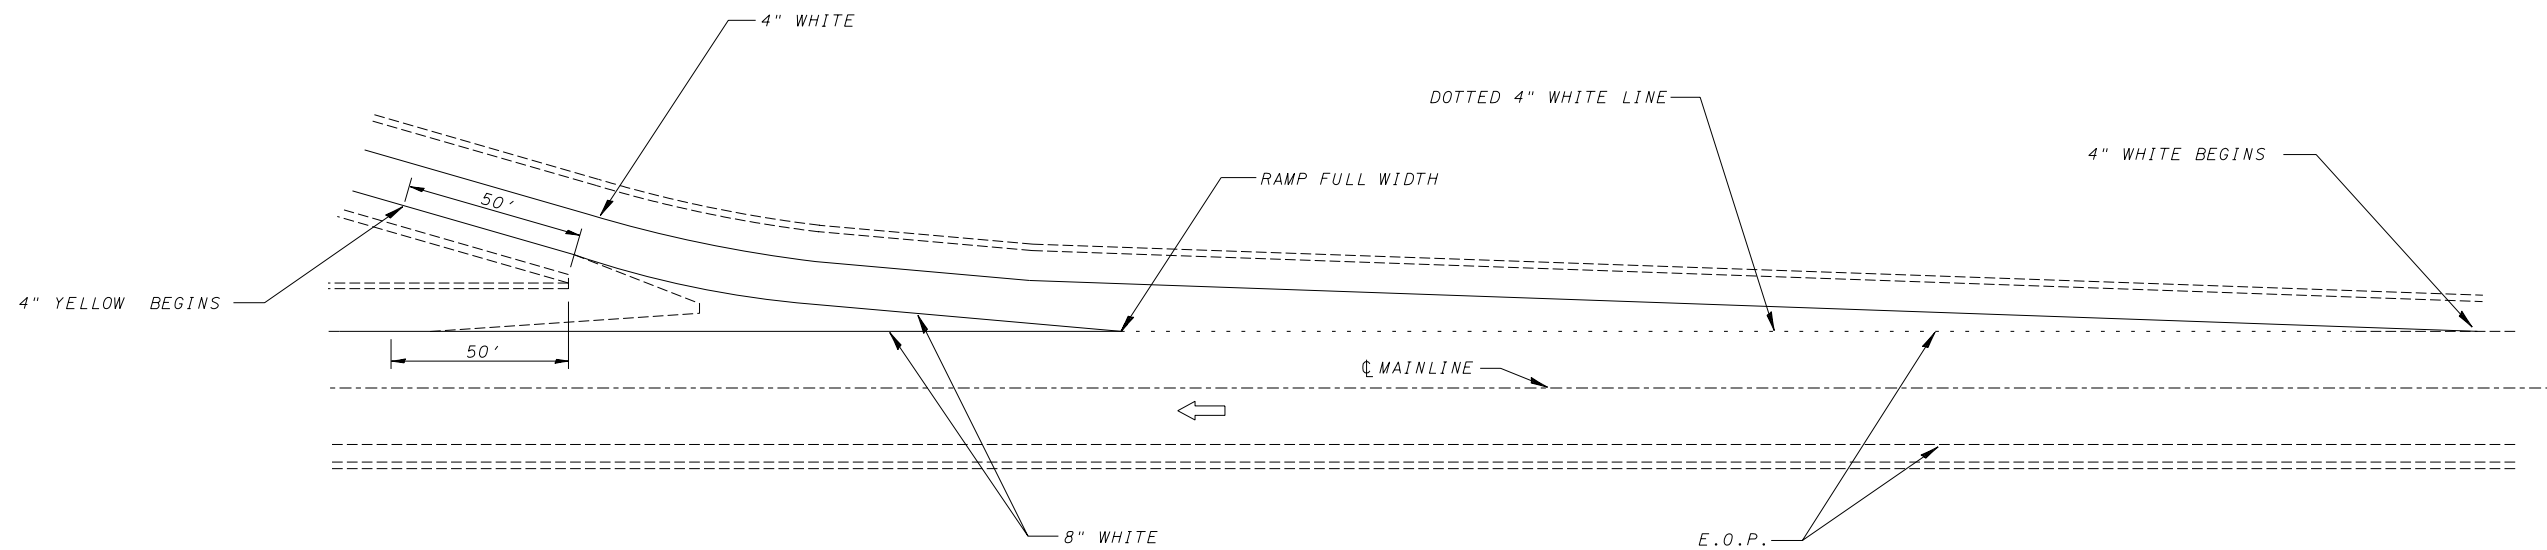

TYPICAL PAVEMENT MARKINGS FOR EXIT RAMP TERMINALS

Note: All dimensions are in INCHES (millimeters) unless otherwise shown.

FILE NAME =	USER NAME = blackrt	DESIGNED -	REVISED -
ce:\pw\work\PWIDOT\BLACKRT\dms84829\0570739-SHT-DETAILS.dgn		DRAWN -	REVISED -
	PLOT SCALE = 40.0619' / IN.	CHECKED -	REVISED -
	PLOT DATE = 3/23/2009	DATE -	REVISED -

**STATE OF ILLINOIS
DEPARTMENT OF TRANSPORTATION**

PAVEMENT MARKING (MCLEAN COUNTY "SPOT" IMPROVEMENTS ONLY)

SCALE: SHEET NO. OF SHEETS STA. TO STA.

DISTRICT 5 DETAIL NO. 7800CCCC				
F.A.I. RTE.	SECTION	COUNTY	TOTAL SHEETS	SHEET NO.
39	D5 PATCHING 2009-2	MCLEAN	25	24
CONTRACT NO. 70739				
FED. ROAD DIST. NO.		ILLINOIS FED. AID PROJECT		