



EXISTING TYPICAL CROSS SECTION

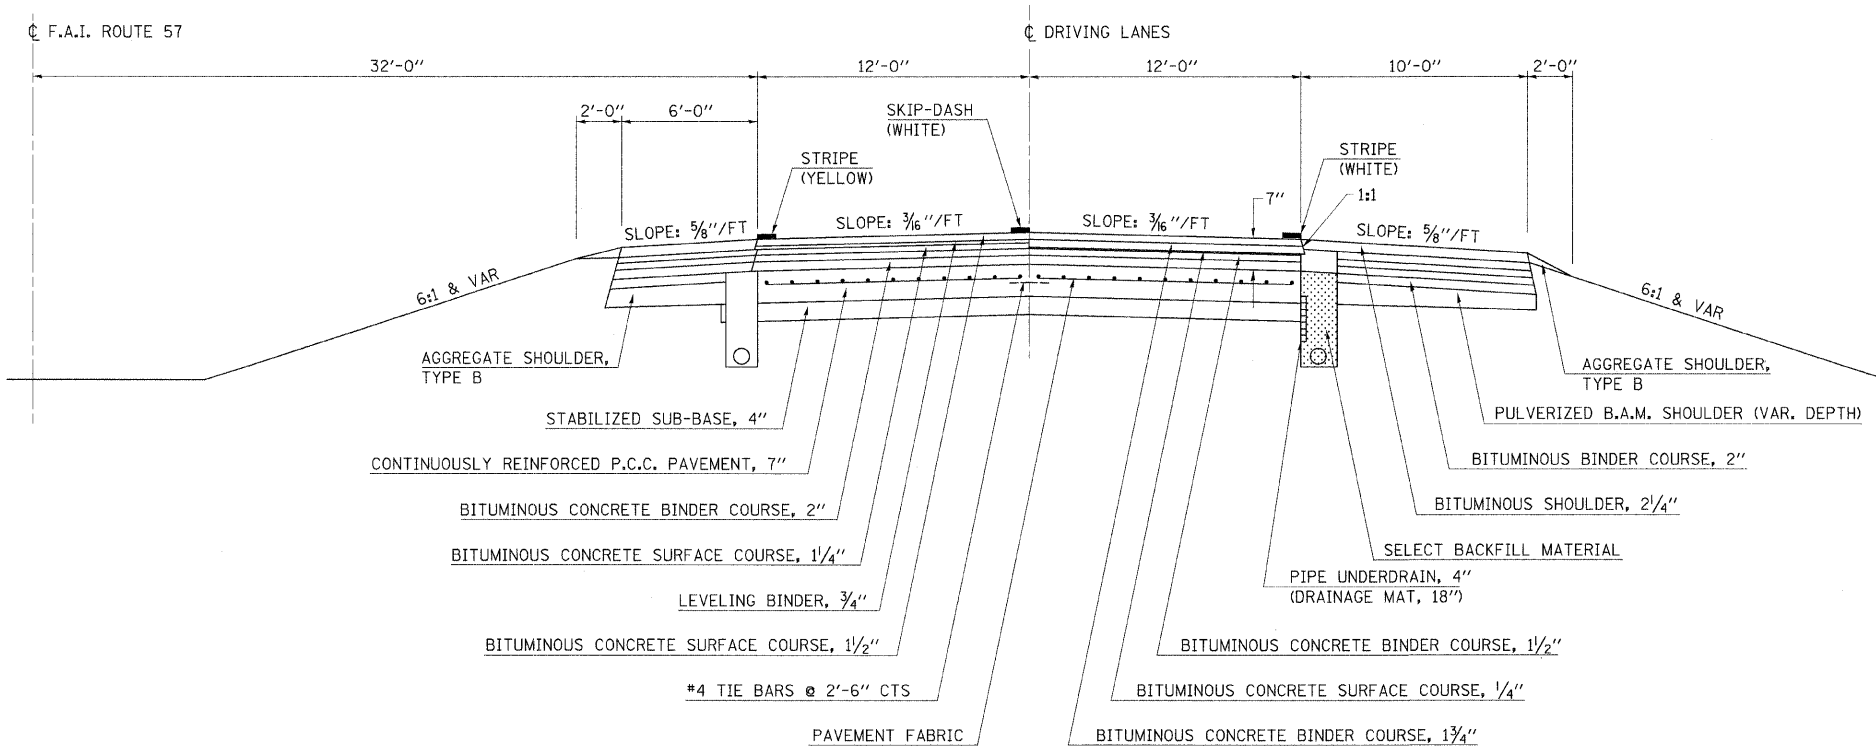

STA. 841+07.00 TO STA. 841+64.63
 STA. 841+64.63 BK = STA. 813+20.49 AH
 STA. 813+20.49 TO STA. 846+45.00
 STA. 849+55.00 TO STA. 855+14.14
 STA. 859+31.80 TO STA. 1055+44.00
 STA. 1058+56.00 TO STA. 1115+85.00 SB
 STA. 1058+56.00 TO STA. 1116+70.00 NB
 STA. 1119+40.00 TO STA. 1120+30.00 SB
 STA. 1120+30.00 TO STA. 1133+18.00 SB
 STA. 1120+30.00 TO STA. 1133+58.00 NB
 STA. 1141+28.00 TO STA. 1141+68.00 SB
 STA. 1141+68.00 TO STA. 1173+76.13
 STA. 1177+83.62 TO STA. 1193+35.00 SB
 STA. 1177+83.62 TO STA. 1196+00.00 NB
 STA. 1199+32.00 TO STA. 1200+90.00 NB
 STA. 1200+90.00 TO STA. 1203+40.70
 STA. 1207+54.41 TO STA. 1267+47.50

EXISTING TYPICAL CROSS SECTION

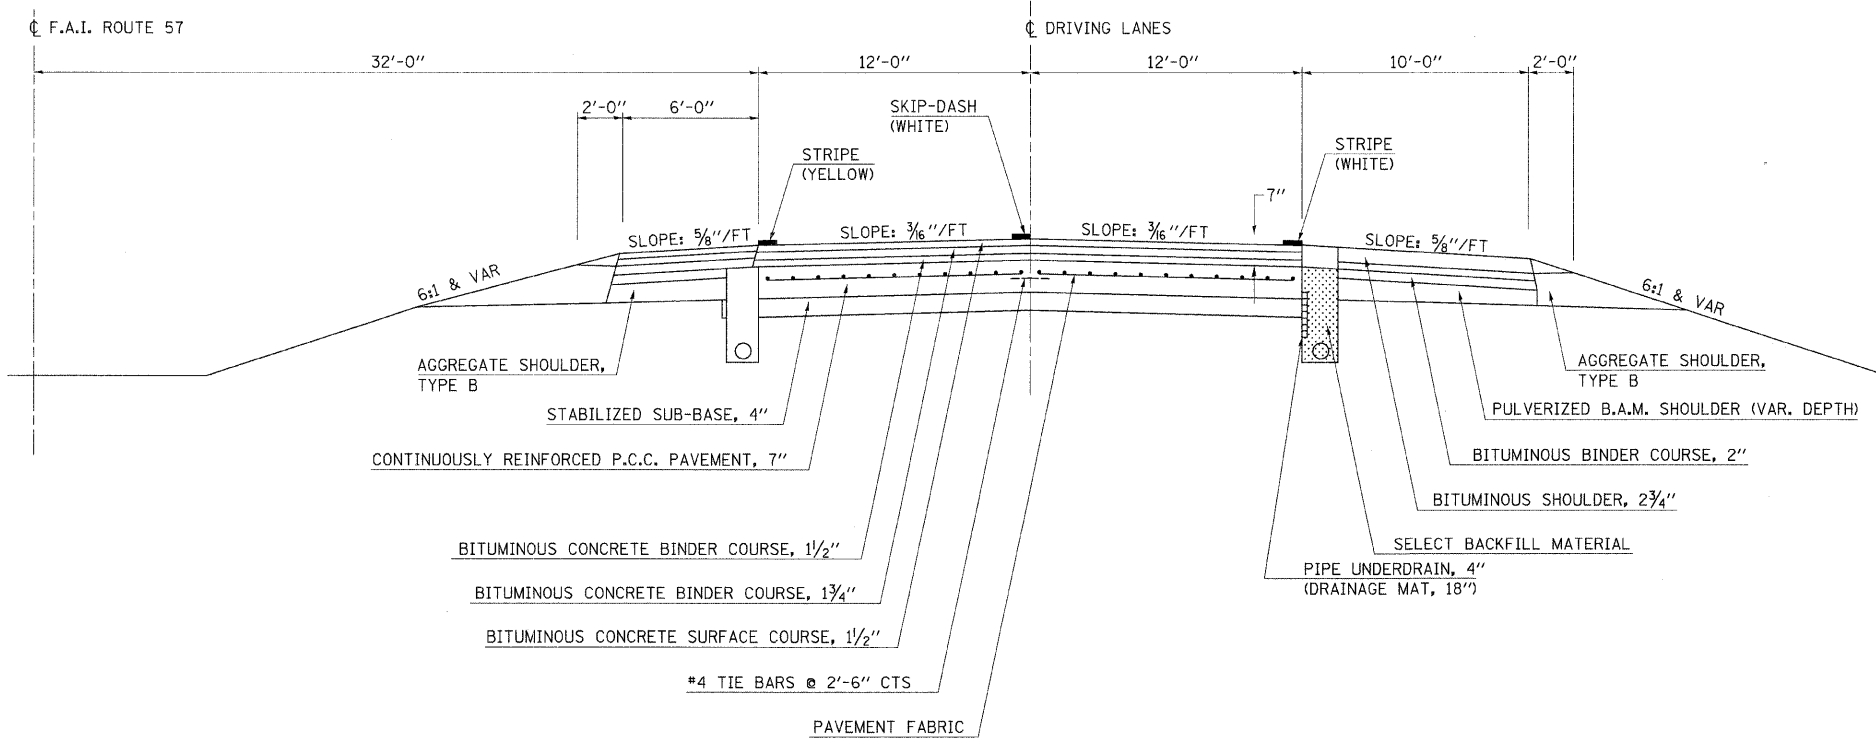

STA. 847+15.00 TO STA. 848+85.00
 STA. 1056+14.00 TO STA. 1057+86.00
 STA. 1116+55.00 TO STA. 1118+70.00 SB
 STA. 1117+40.00 TO STA. 1119+60.00 NB
 STA. 1196+70.00 TO STA. 1198+62.00 NB

FILE NAME =	USER NAME = davissonjl	DESIGNED - JLD	REVISED -
c:\pwwork\pwwork\DAVISONJL\des38044\d	74158-shr-typical.dgn	DRAWN - JLD	REVISED -
	PLOT SCALE = 50.0000 1/1 IN.	CHECKED -	REVISED -
	PLOT DATE = 2/9/2009	DATE -	REVISED -

STATE OF ILLINOIS
 DEPARTMENT OF TRANSPORTATION

EXISTING TYPICAL SECTIONS			
SCALE: NA	SHEET NO. 1 OF 2 SHEETS	STA.	TO STA.

F.A.I. RTE.	SECTION	COUNTY	TOTAL SHEETS	SHEET NO.
57	15(22,23,24,25,26)RS-3	COLES	87	6
FED. ROAD DIST. NO.			ILLINOIS FED. AID PROJECT	
CONTRACT NO. 74158				