


**1 PROPOSED TYPICAL CROSS SECTION**

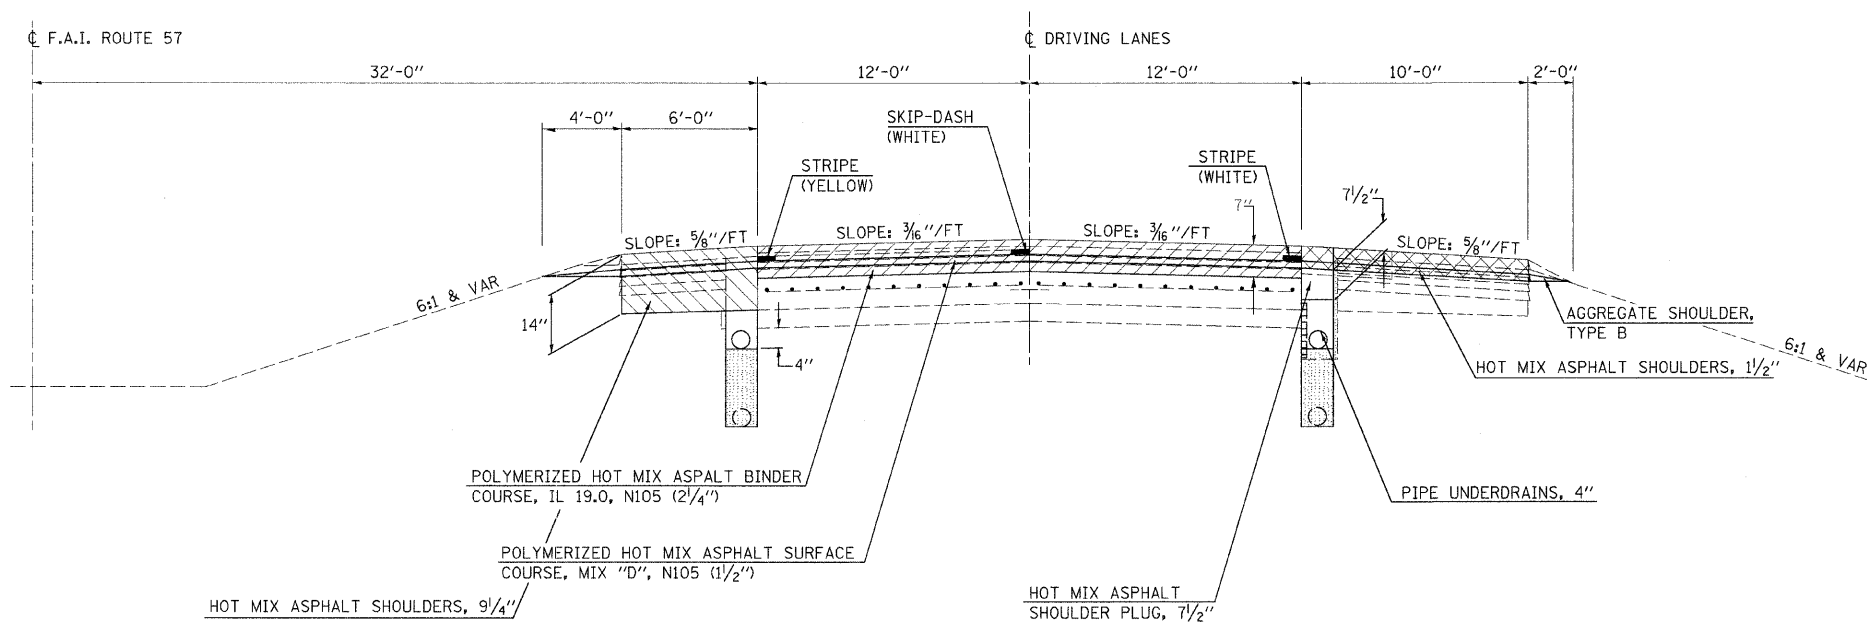


STA. 841+07.00 TO STA. 841+64.63  
 STA. 841+64.63 BK = STA. 813+20.49 AH  
 STA. 813+20.49 TO STA. 846+17.50  
 STA. 849+82.50 TO STA. 854+69.14  
 STA. 859+76.80 TO STA. 870+27.29 SB  
 STA. 859+76.80 TO STA. 877+44.50 NB  
 STA. 923+41.40 TO STA. 927+35.50 SB  
 STA. 927+35.50 TO STA. 1055+44.00  
 STA. 1058+56.00 TO STA. 1115+85.00 SB  
 STA. 1058+56.00 TO STA. 1116+70.09 NB  
 STA. 1119+40.00 TO STA. 1120+30.00 SB  
 STA. 1120+30.00 TO STA. 1133+18.00 SB  
 STA. 1120+30.00 TO STA. 1133+58.00 NB  
 STA. 1141+28.00 TO STA. 1141+68.00 SB  
 STA. 1141+68.00 TO STA. 1173+76.13  
 STA. 1177+83.62 TO STA. 1193+35.00 SB  
 STA. 1177+83.62 TO STA. 1196+00.00 NB  
 STA. 1199+32.00 TO STA. 1200+90.00 NB  
 STA. 1200+90.00 TO STA. 1202+43.70  
 STA. 1208+51.41 TO STA. 1202+43.70

- HOT MIX ASPHALT SURFACE REMOVAL, 7"
- PAVED SHOULDER REMOVAL
- HOT MIX ASPHALT SURFACE REMOVAL, 4 3/4"

**2 PROPOSED TYPICAL CROSS SECTION**

STA. 871+25.20 TO STA. 923+86.40 SB  
 STA. 878+42.50 TO STA. 927+80.50 NB

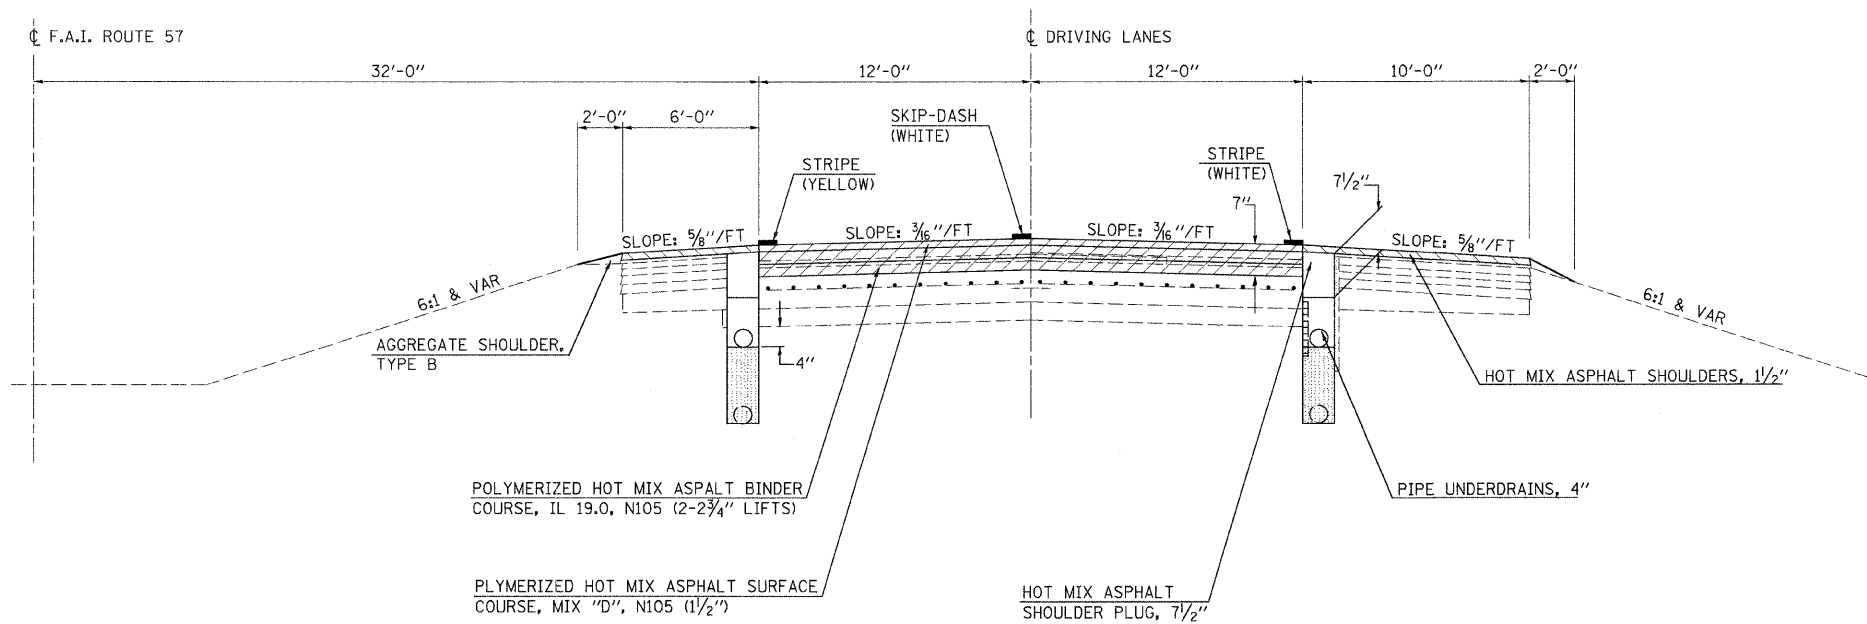

- HOT MIX ASPHALT SURFACE REMOVAL, 7"
- HOT MIX ASPHALT SURFACE REMOVAL, 1 1/2"

FILE NAME =	USER NAME = swartzrw	DESIGNED - JLD	REVISED -	<b>STATE OF ILLINOIS DEPARTMENT OF TRANSPORTATION</b>	<b>PROPOSED TYPICAL SECTIONS</b>			F.A.I. RTE.	SECTION	COUNTY	TOTAL SHEETS	SHEET NO.
ct:\pwwork\pwwid\SWARTZRW\dms38044\d774158-shr-typico1.dgn		DRAWN - JLD	REVISED -		57	15(22,23,24,25,26)RS-3	COLES	87	8			
PLOT SCALE = 58.0000' / IN.		CHECKED -	REVISED -		CONTRACT NO. 74158							
PLOT DATE = 3/29/2009		DATE -	REVISED -		SCALE: NA	SHEET NO. 1 OF 3 SHEETS	STA.	TO STA.	FED. ROAD DIST. NO.	ILLINOIS FED. AID PROJECT		