
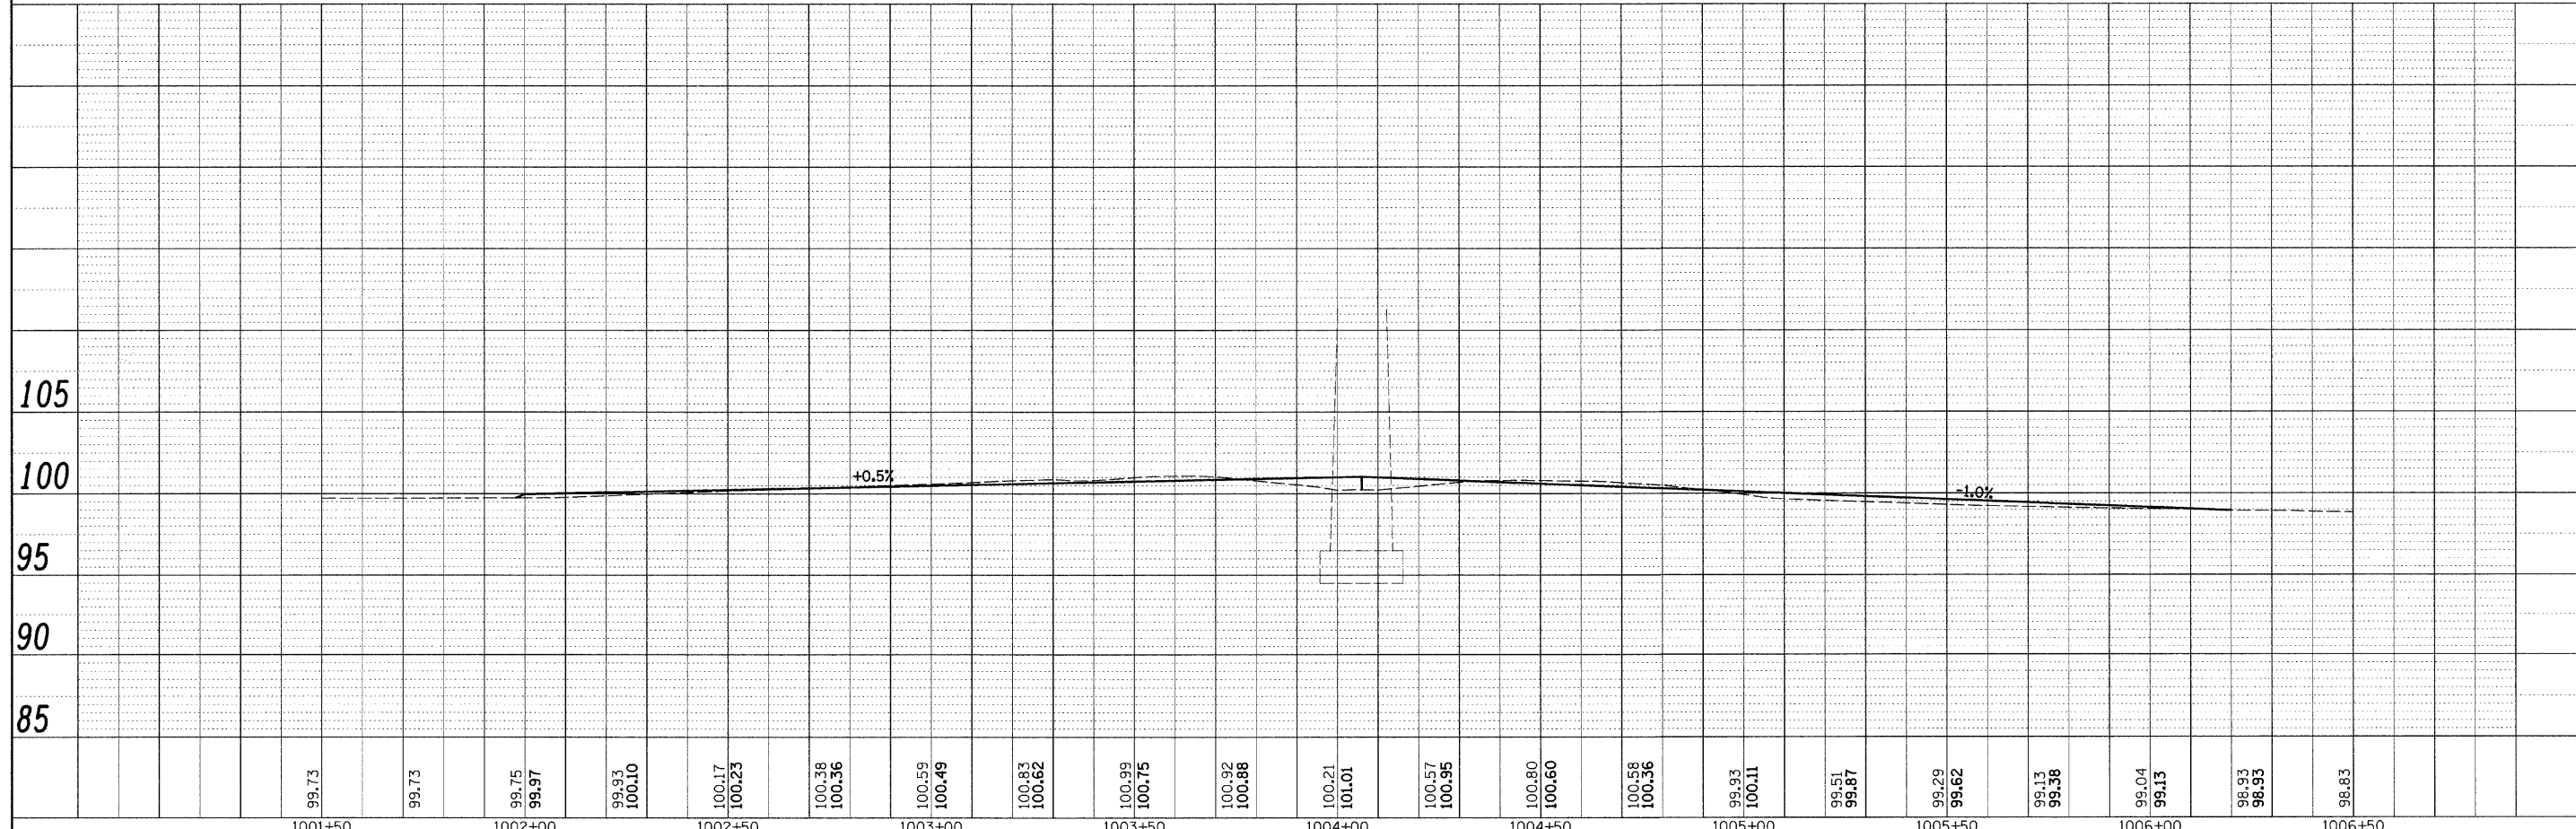


PLAN	DATE
BY	
NO. _____	
DATE	
BY	
NO. _____	
DATE	
BY	
NO. _____	
DATE	
BY	
NO. _____	
DATE	

PROFILE	DATE
BY	
NO. _____	
DATE	
BY	
NO. _____	
DATE	
BY	
NO. _____	
DATE	

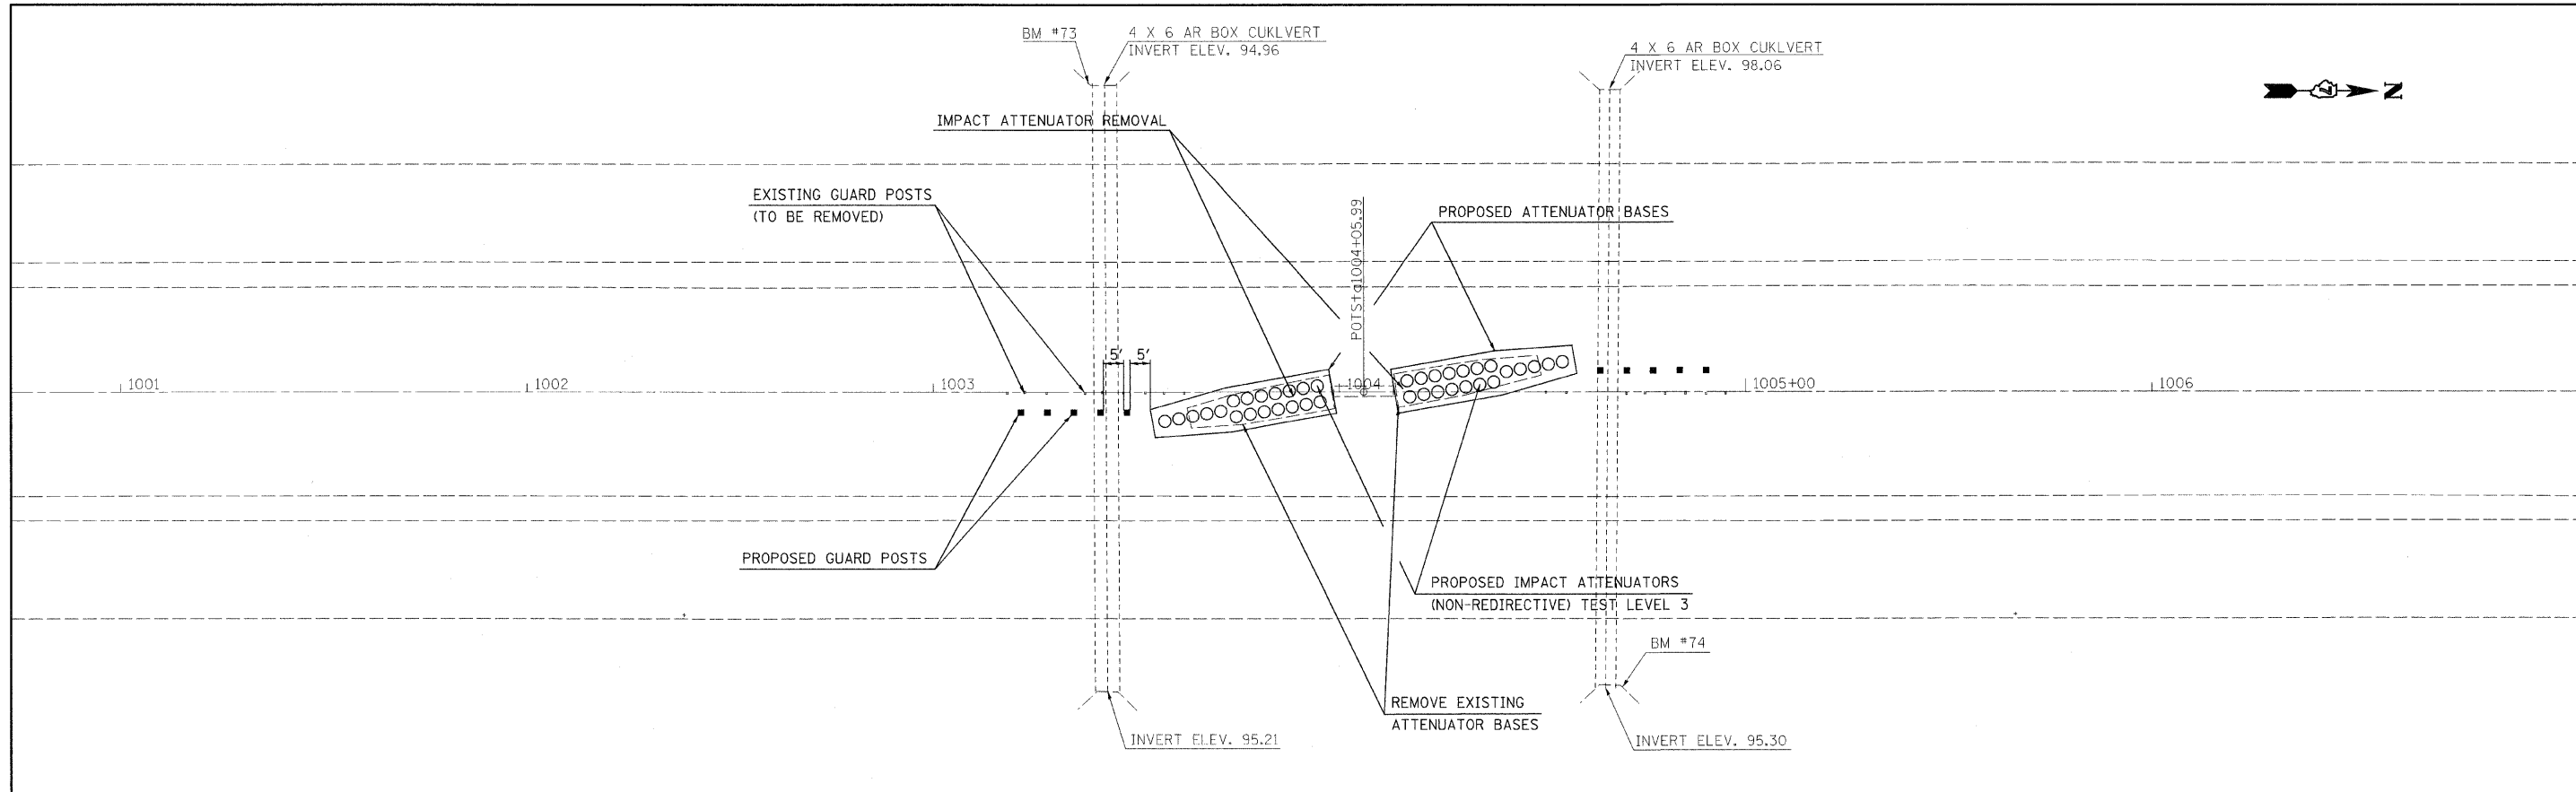

FILE NAME =	USER NAME = davisonjl	DESIGNED - JLD	REVISED -	STATE OF ILLINOIS DEPARTMENT OF TRANSPORTATION	PLAN & PROFILE S.N. 015-0044	F.A.T. RTE.	SECTION	COUNTY	TOTAL SHEETS	SHEET NO.	
es:\pw\work\FW1001\DAVISONJL\dms38044\0774158-sht-p\Inprf.dgn	DRAWN - JLD	REVISED -	57			15(22,23,24,25,26)RS-3	COLES	87	49		
PLOT SCALE = 20.0000' / 1" ,	CHECKED -	REVISED -	CONTRACT NO. 74158								
PLOT DATE = 2/9/2009	DATE -	REVISED -	ILLINOIS FED. AID PROJECT								
						SCALE: 20	SHEET NO. 3 OF 5 SHEETS	STA. 1001+50 TO STA. 1006+50			