


DATE	
BY	
FINAL SURVEY	
NOTE BOOK	
NO.	
CHECKED	
PLotted	
TEMPLATE	
AREAS	
CHECKED	

DATE	
BY	
ORIGINAL SURVEY	
NOTE BOOK	
NO.	
CHECKED	
PLotted	
TEMPLATE	
AREAS	
CHECKED	

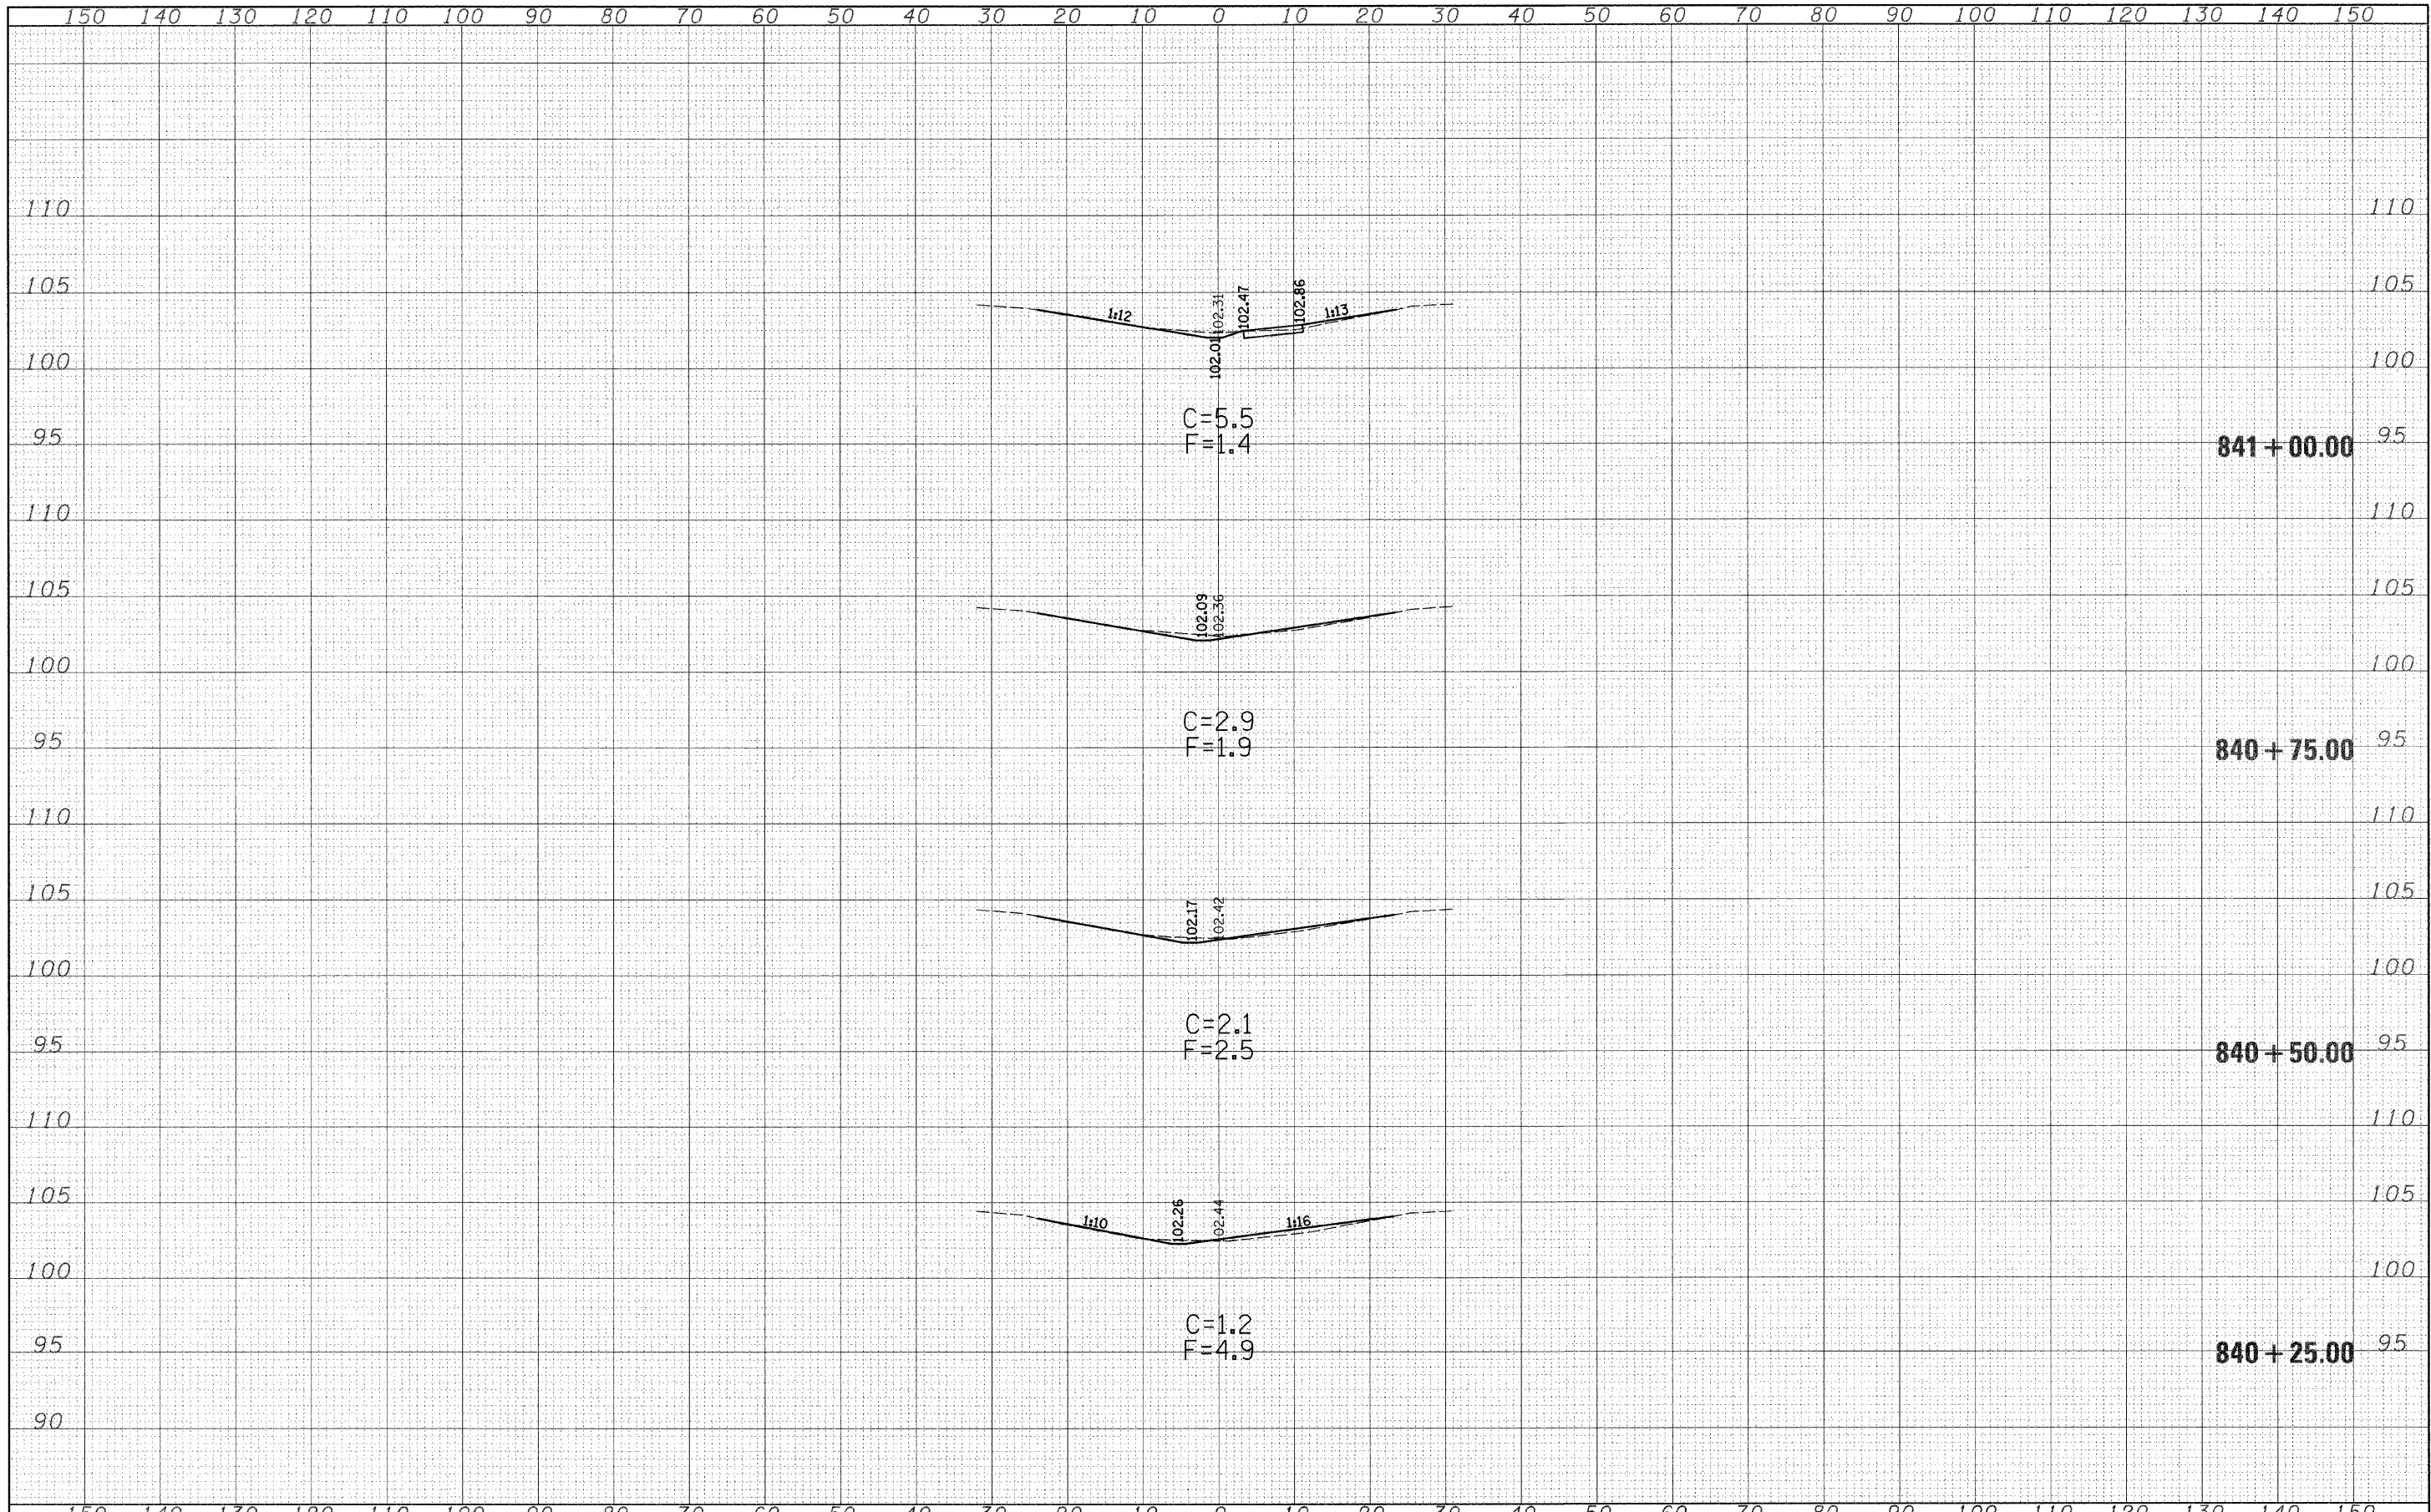

FILE NAME =	USER NAME = davissonjl	DESIGNED - JLD	REVISED -	STATE OF ILLINOIS DEPARTMENT OF TRANSPORTATION	CROSS SECTIONS S.N. 015-0049	F.A.I. RTE.	SECTION	COUNTY	TOTAL SHEETS	SHEET NO.	
c:\pw\work\p\idot\davissonjl\dms38844\sa849shoe	74158.dgn	DRAWN - JLD	REVISED -			57	15(22,23,24,25,26)RS-3	COLES	87	63	
PLOT SCALE = 10.0000' / IN.		CHECKED -	REVISED -			CONTRACT NO. 74158					
PLOT DATE = 2/9/2009		DATE -	REVISED -			ILLINOIS FED. AID PROJECT					
				SCALE: 10:5		SHEET NO. 2 OF 5 SHEETS		STA. 840+25.00 TO STA. 841+00.00			