


DATE	
BY	
DESIGNED	
DRAWN	
CHECKED	
DATE	
FILE NAME	
USER NAME	
DESIGNED	
DRAWN	
CHECKED	
DATE	

DATE	
BY	
DESIGNED	
DRAWN	
CHECKED	
DATE	
FILE NAME	
USER NAME	
DESIGNED	
DRAWN	
CHECKED	
DATE	

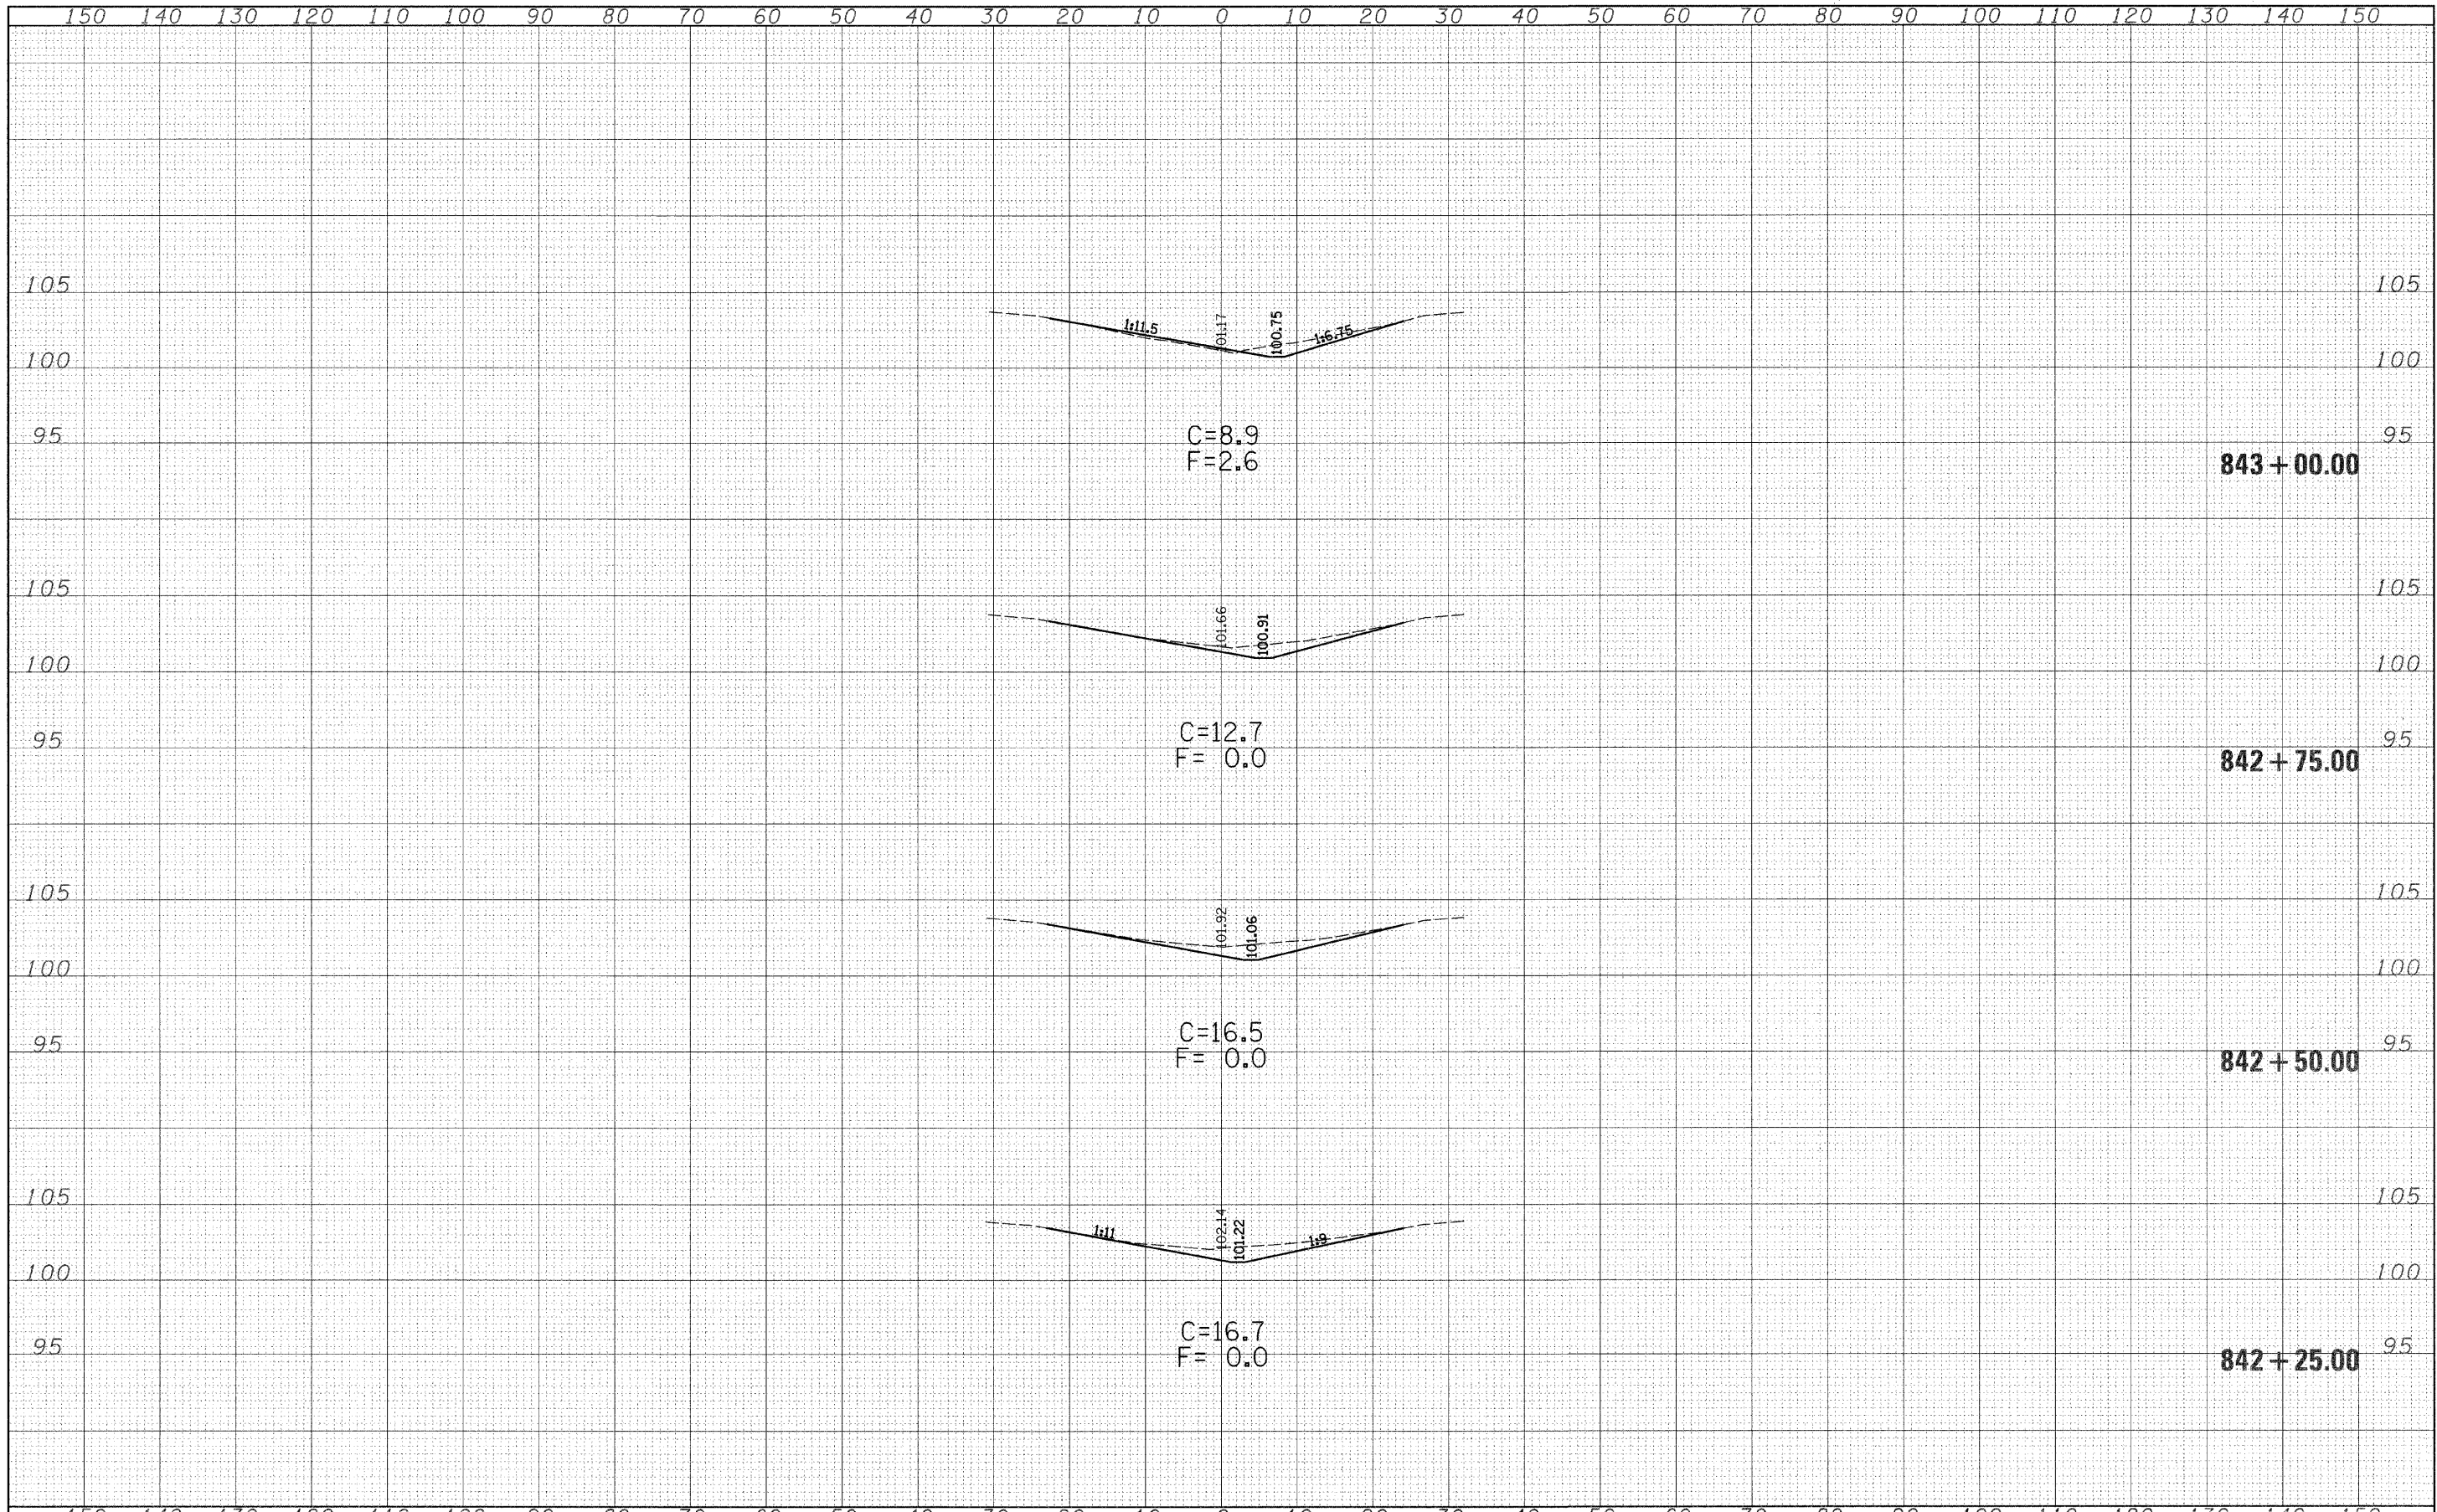

FILE NAME =	USER NAME = devsonjl	DESIGNED - JLD	REVISED -	STATE OF ILLINOIS DEPARTMENT OF TRANSPORTATION	CROSS SECTIONS S.N. 015-0049			F.A.I. RTE. 57	SECTION 15(22,23,24,25,26)RS-3	COUNTY COLES	TOTAL SHEETS 87	SHEET NO. 65
c:\pwwork\pwwork\devsonjl\dms38844\ss049shae	74158.dgn	DRAWN - JLD	REVISED -		SCALE: 10:5	SHEET NO. 4 OF 5 SHEETS	STA. 842+25.00 TO STA. 843+00.00	CONTRACT NO. 74158				
	PLOT SCALE = 10.0000' / IN.	CHECKED -	REVISED -		ILLINOIS FED. AID PROJECT							
	PLOT DATE = 2/9/2009	DATE -	REVISED -									