


DATE	
BY	
DESIGNED	
DRAWN	
CHECKED	
DATE	
NO.	

DATE	
BY	
DESIGNED	
DRAWN	
CHECKED	
DATE	
NO.	

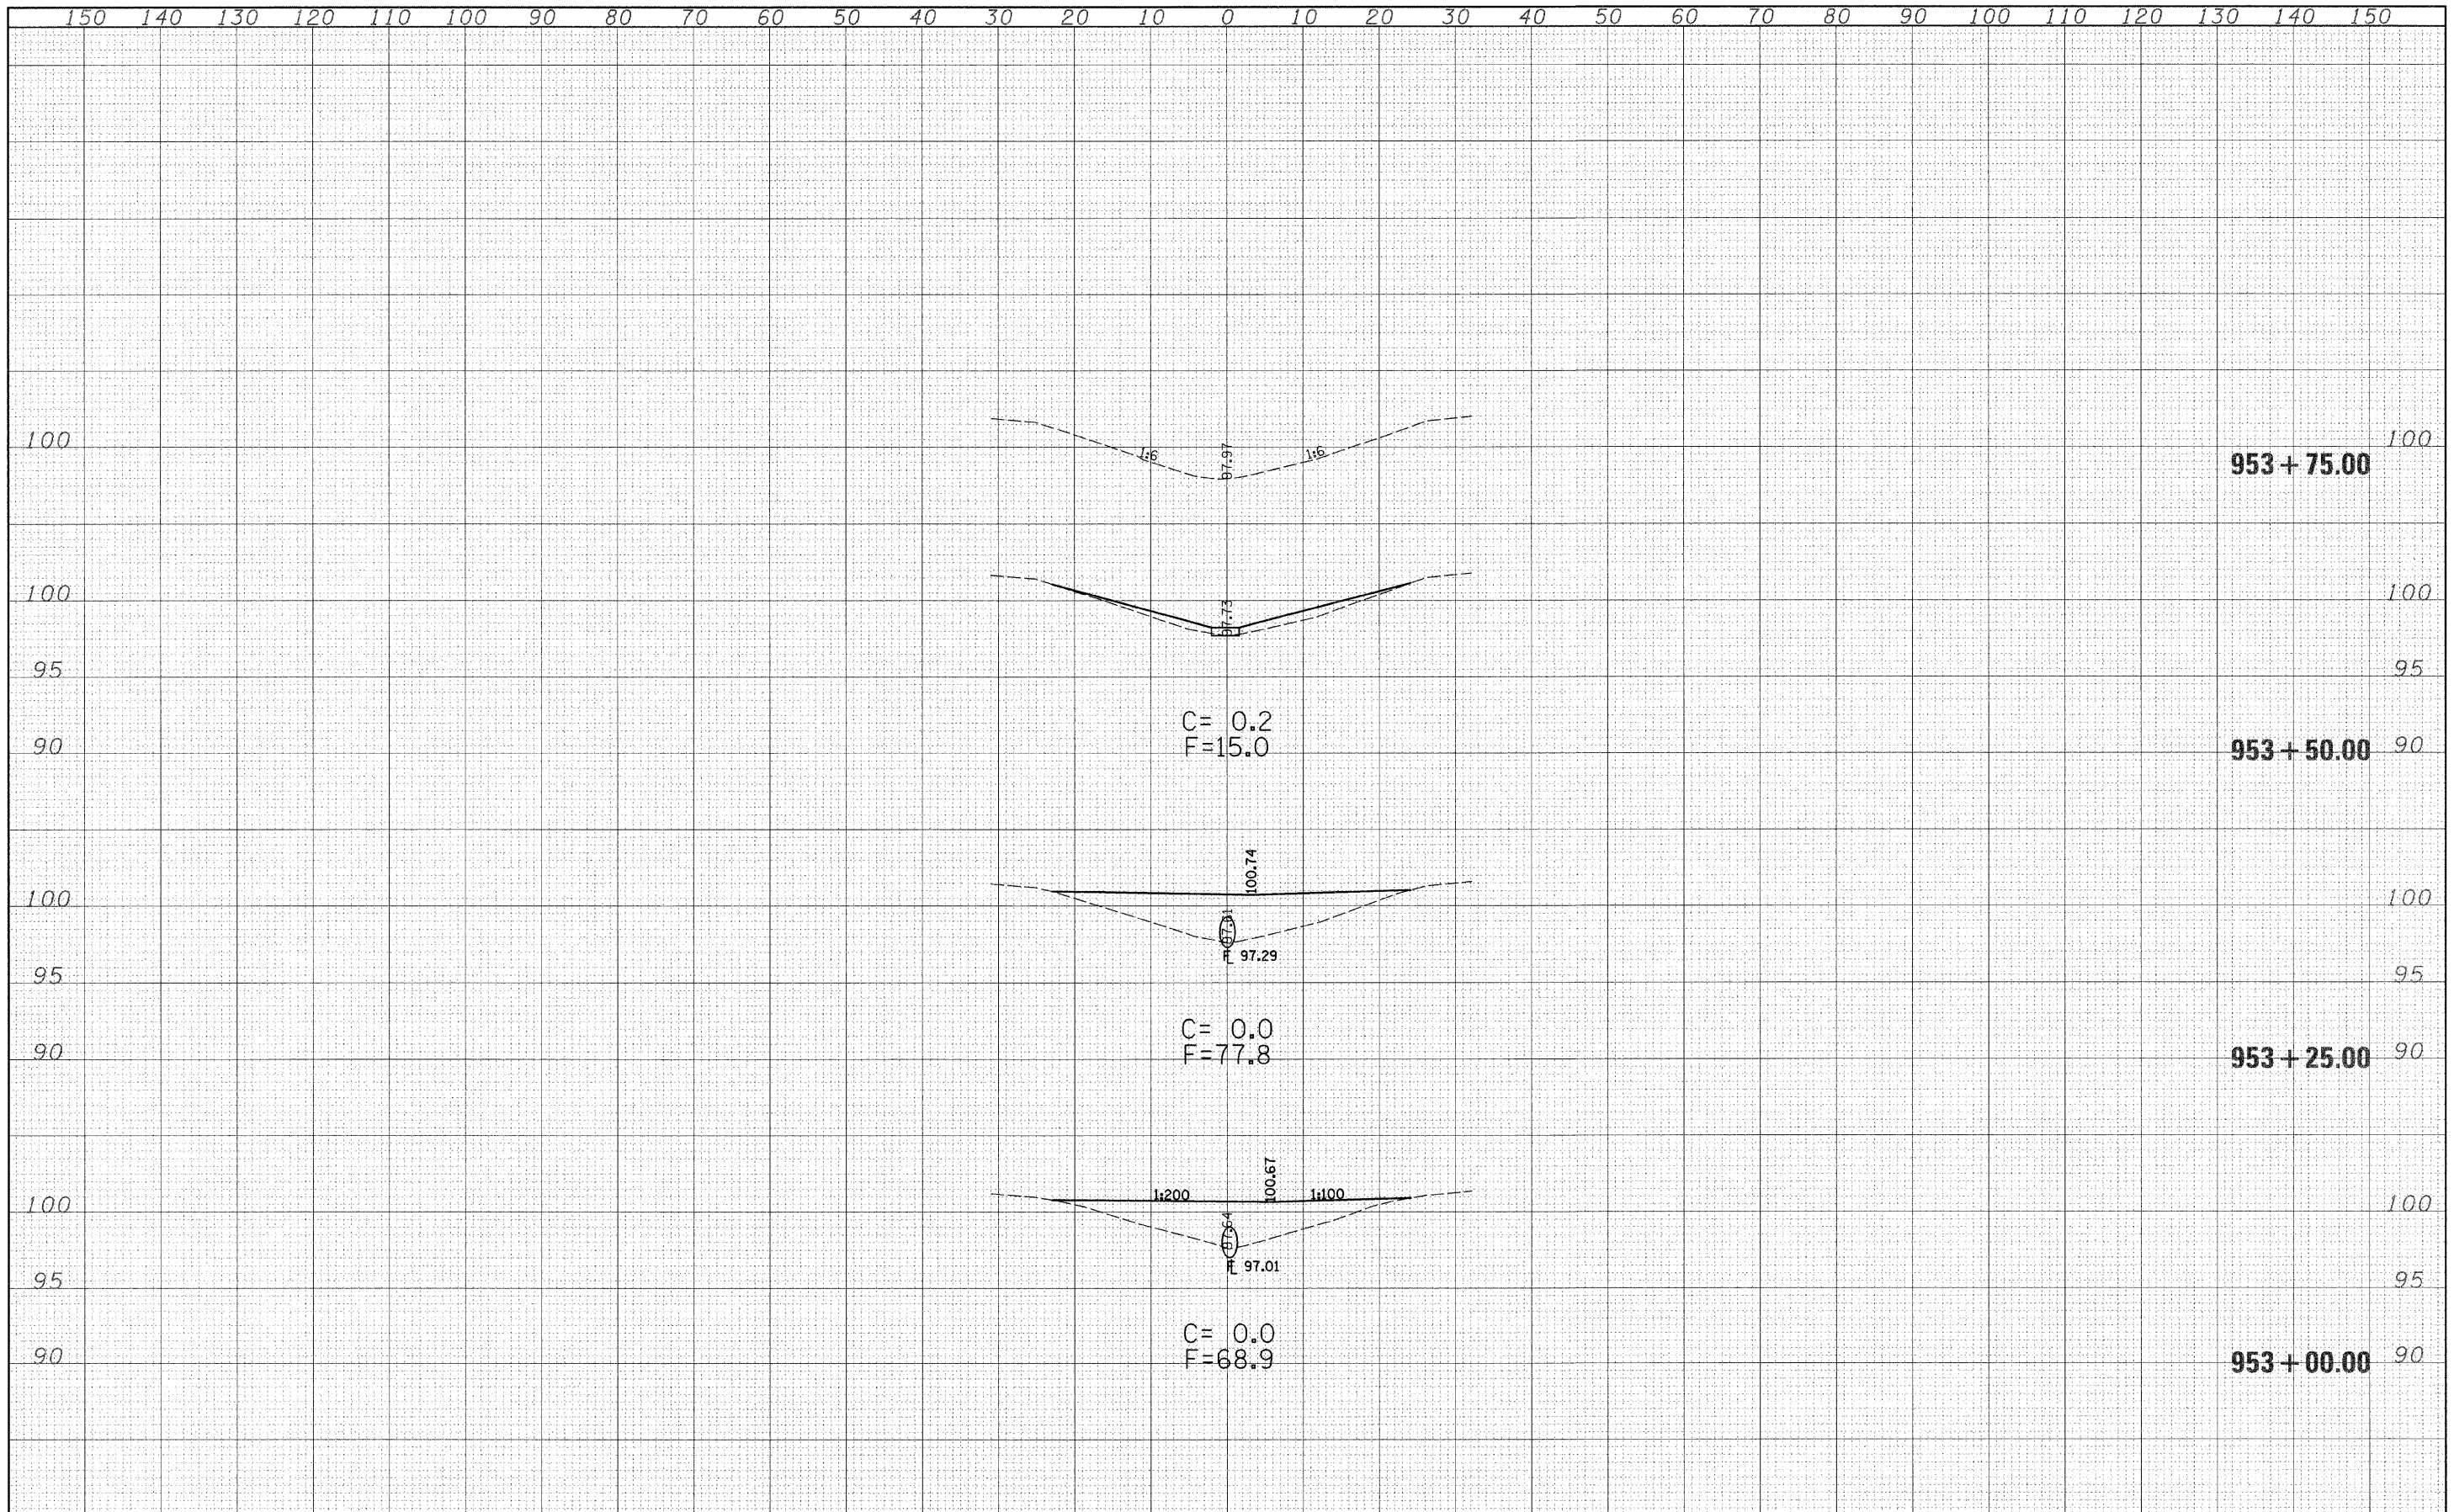

FILE NAME = c:\pwwork\p\m\DOT\DAVISON\JL\dms38044\rs048sheet...74158.dgn	USER NAME = davissonjl	DESIGNED - JLD	REVISED -	<b>STATE OF ILLINOIS DEPARTMENT OF TRANSPORTATION</b>	<b>CROSS SECTIONS S.N. 015-0048</b>	F.A.I. RTE. 57	SECTION 15(22,23,24,25,26)RS-3	COUNTY COLES	TOTAL SHEETS 87	SHEET NO. 71		
PLOT SCALE = 10.0000' / IN.	CHECKED -	REVISED -	SCALE: 10:5			SHEET NO. 5 OF 5 SHEETS	STA. 953+00.00 TO STA. 953+75.00	ILLINOIS FED. AID PROJECT				
PLOT DATE = 2/9/2009	DATE -	REVISED -										
CONTRACT NO. 74158												