


DATE	
BY	
DESIGNED	
DRAWN	
CHECKED	
DATE	
FILE NAME	
USER NAME	
DESIGNED	
DRAWN	
CHECKED	
DATE	

DATE	
BY	
DESIGNED	
DRAWN	
CHECKED	
DATE	
FILE NAME	
USER NAME	
DESIGNED	
DRAWN	
CHECKED	
DATE	

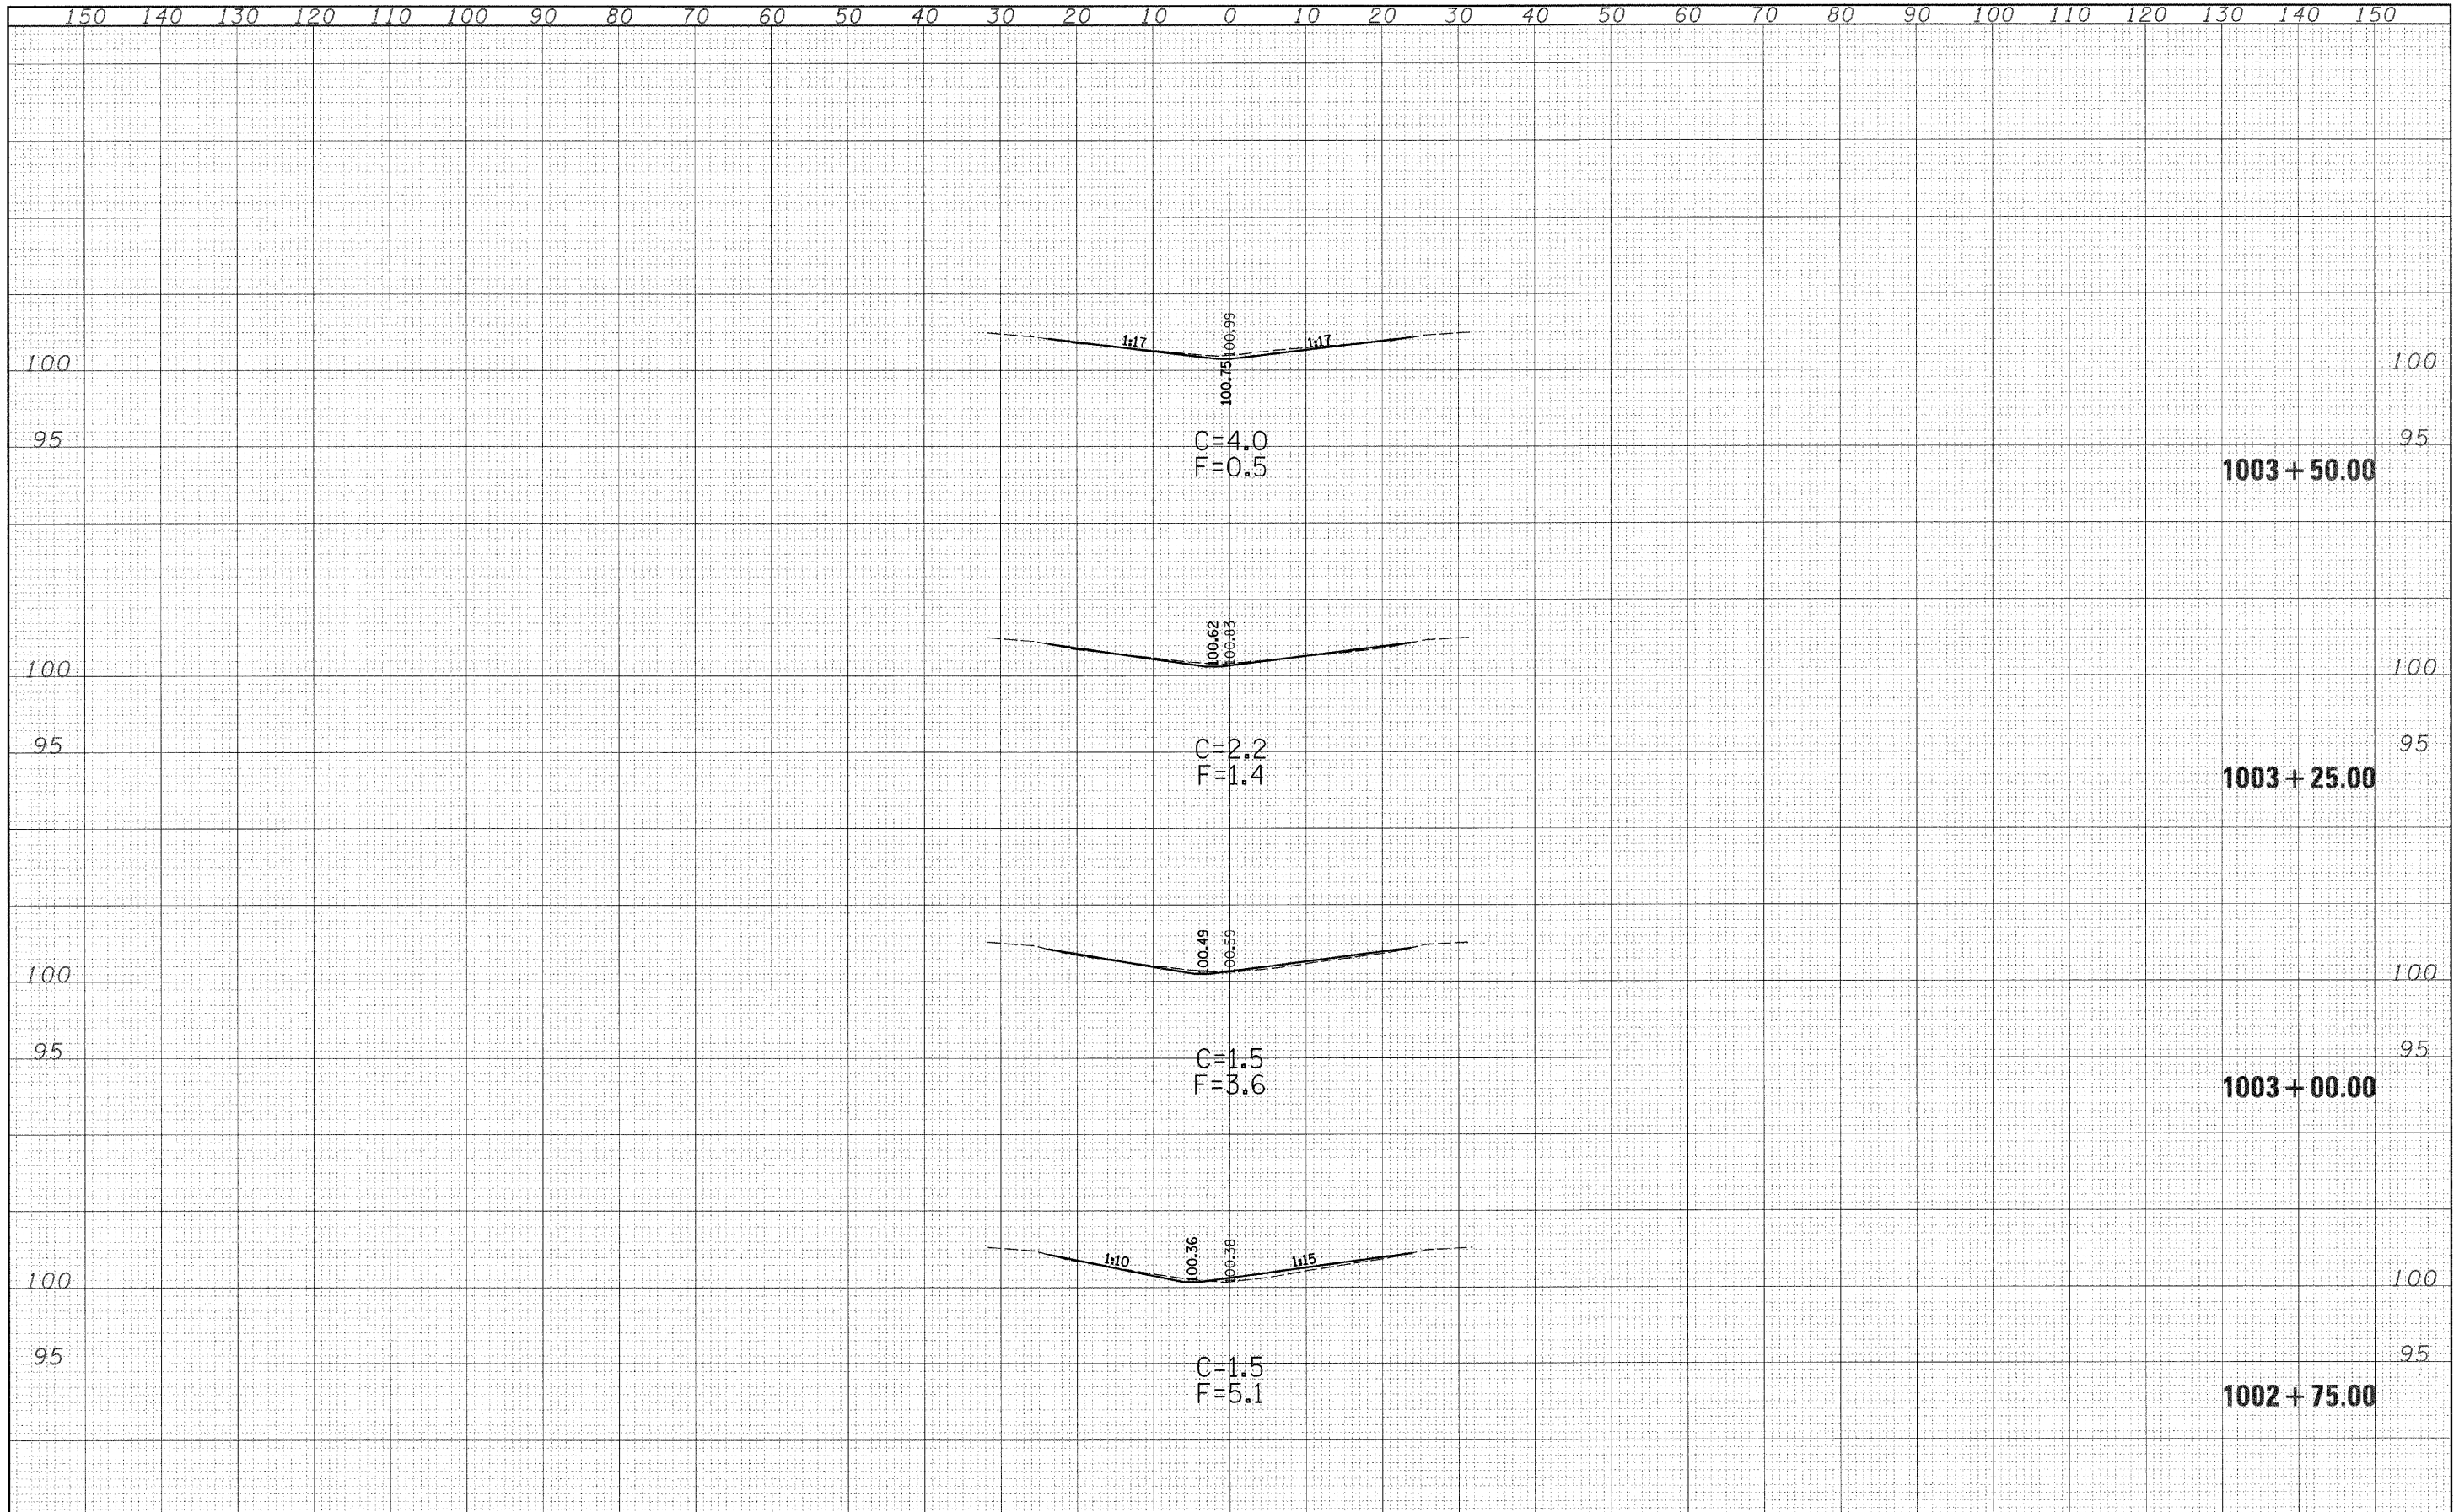

FILE NAME =	USER NAME = davissonjl	DESIGNED - JLD	REVISED -	<b>STATE OF ILLINOIS DEPARTMENT OF TRANSPORTATION</b>	<b>CROSS SECTIONS S.N. 015-0044</b>			F.A.I. RTE.	SECTION	COUNTY	TOTAL SHEETS	SHEET NO.	
c:\pw\work\PMWIDOT\DAVISONJL\dms38044\vs044sheet_74158.dgn		DRAWN - JLD	REVISED -		57	15(22,23,24,25,26)RS-3	COLES	87	73				
PLOT SCALE = 10.0000' / IN.		CHECKED -	REVISED -		SCALE: 10:5			SHEET NO. 2 OF 5 SHEETS		STA. 1002+75.00 TO STA. 1003+50.00		CONTRACT NO. 74158	
PLOT DATE = 2/9/2009		DATE -	REVISED -		ILLINOIS FED. AID PROJECT								