


DATE	
BY	
DESIGNED	
PLOTTED	
TEMPLATE	
AREAS	
CHECKED	
FINAL SURVEY	
NOTE BOOK	
NO.	

DATE	
BY	
DESIGNED	
PLOTTED	
TEMPLATE	
AREAS	
CHECKED	
ORIGINAL SURVEY	
NOTE BOOK	
NO.	

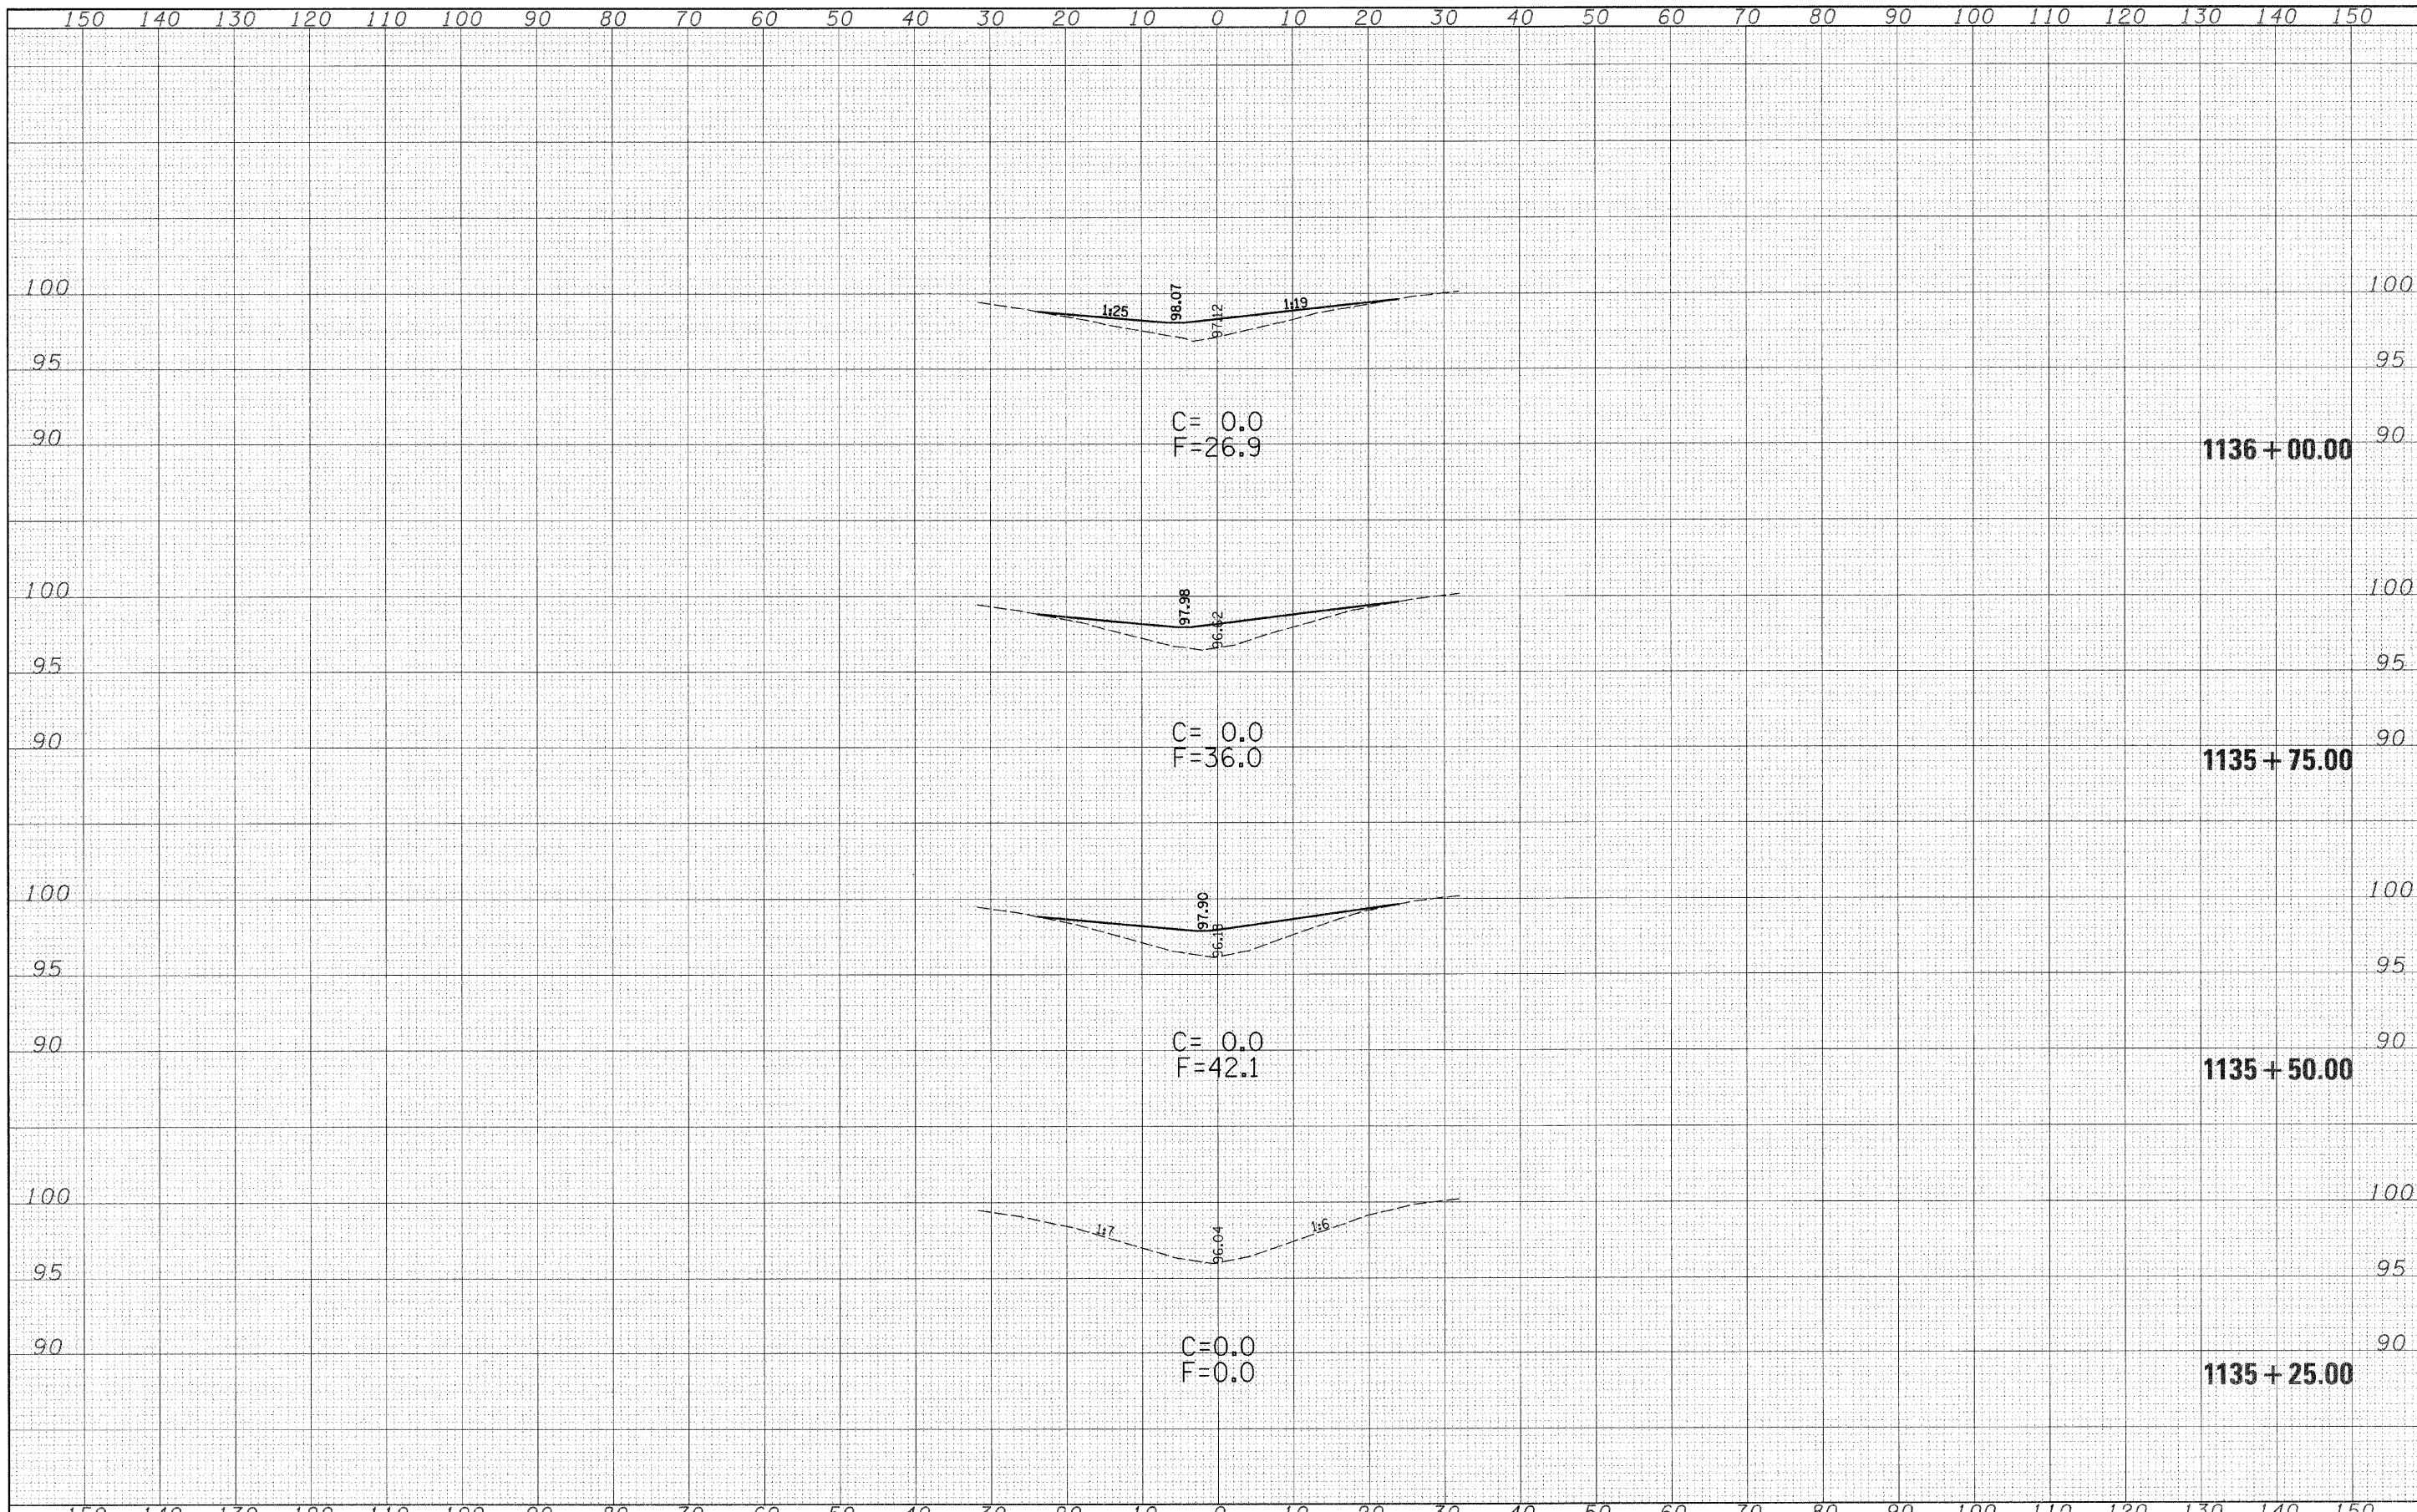

FILE NAME =	USER NAME = davisonjl	DESIGNED - JLD	REVISED -	<b>STATE OF ILLINOIS</b> <b>DEPARTMENT OF TRANSPORTATION</b>	<b>CROSS SECTIONS</b> <b>S.N. 015-0046</b>	F.A.I. RTE.	SECTION	COUNTY	TOTAL SHEETS	SHEET NO.
c:\pw\work\PM100T\DAVISONJL\dms38044\vs046ahet.t.74158.dgn	PLOT SCALE = 10.0000' / IN.	DRAWN - JLD	REVISED -			57	15(22,23,24,25,26)RS-3	COLES	87	77
PLOT DATE = 2/9/2009	DATE -	CHECKED -	REVISED -			CONTRACT NO. 74158				
		DATE -	REVISED -			SCALE: 10:5	SHEET NO. 1 OF 6 SHEETS	STA. 1135+25.00 TO STA. 1136+00.00	ILLINOIS FED. AID PROJECT	