


FINAL SURVEY	BY	DATE
NO. _____	_____	_____
NOTE BOOK		
NO. _____		
AREAS CHECKED		

ORIGINAL SURVEY	BY	DATE
NO. _____	_____	_____
NOTE BOOK		
NO. _____		
AREAS CHECKED		

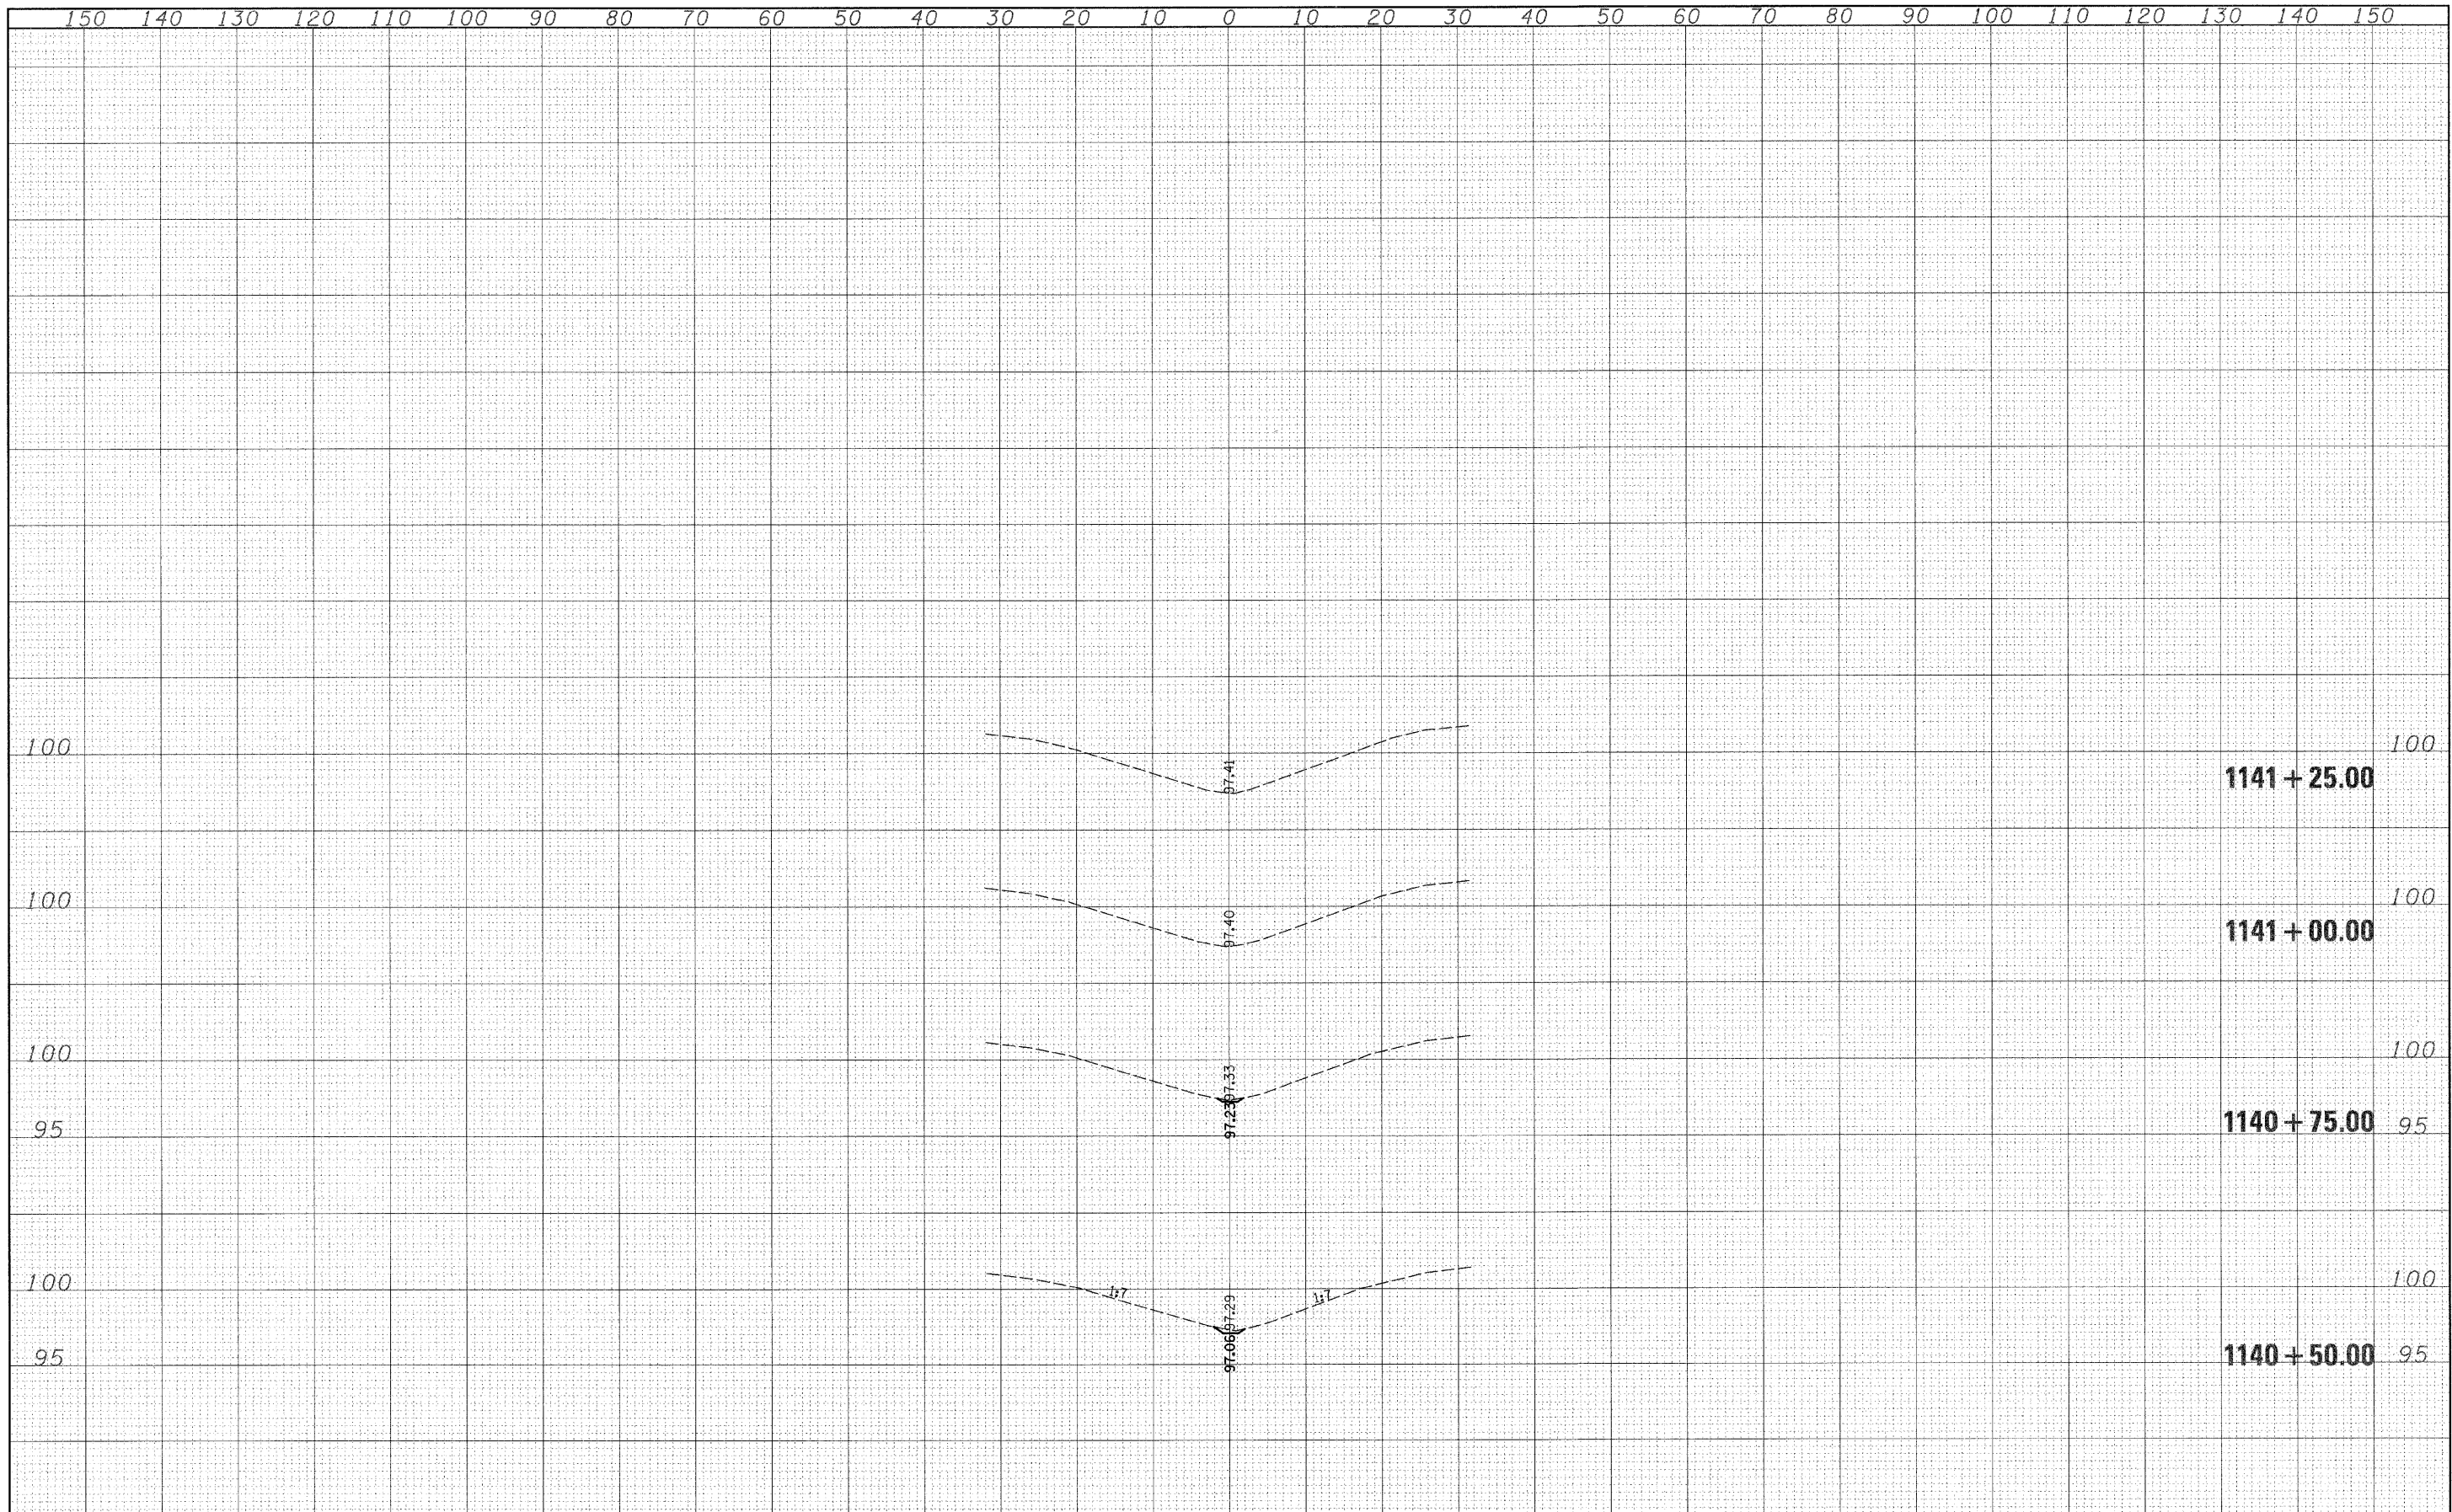

FILE NAME =	USER NAME = davisonj	DESIGNED - JLD	REVISED -	STATE OF ILLINOIS DEPARTMENT OF TRANSPORTATION	CROSS SECTIONS S.N. 015-0046	F.A.I. RTE.	SECTION	COUNTY	TOTAL SHEETS	SHEET NO.	
c:\pwwork\FWIDOT\DAVISONJL\dms38044\xs046she	t.74158.dgn	DRAWN - JLD	REVISED -			57	15(22,23,24,25,26)RS-3	COLES	87	82	
PLOT SCALE = 10.0000' / IN.	CHECKED -	REVISED -	SCALE: 10:5			SHEET NO. 6 OF 6 SHEETS	STA. 1140+50.00 TO STA. 1141+25.00	ILLINOIS FED. AID PROJECT			
PLOT DATE = 2/9/2009	DATE -	REVISED -	CONTRACT NO. 74158								