


DATE	
BY	
DESIGNED	
DRAWN	
CHECKED	
DATE	
FILE NAME	
USER NAME	
DESIGNED	
DRAWN	
CHECKED	
DATE	

DATE	
BY	
DESIGNED	
DRAWN	
CHECKED	
DATE	
FILE NAME	
USER NAME	
DESIGNED	
DRAWN	
CHECKED	
DATE	

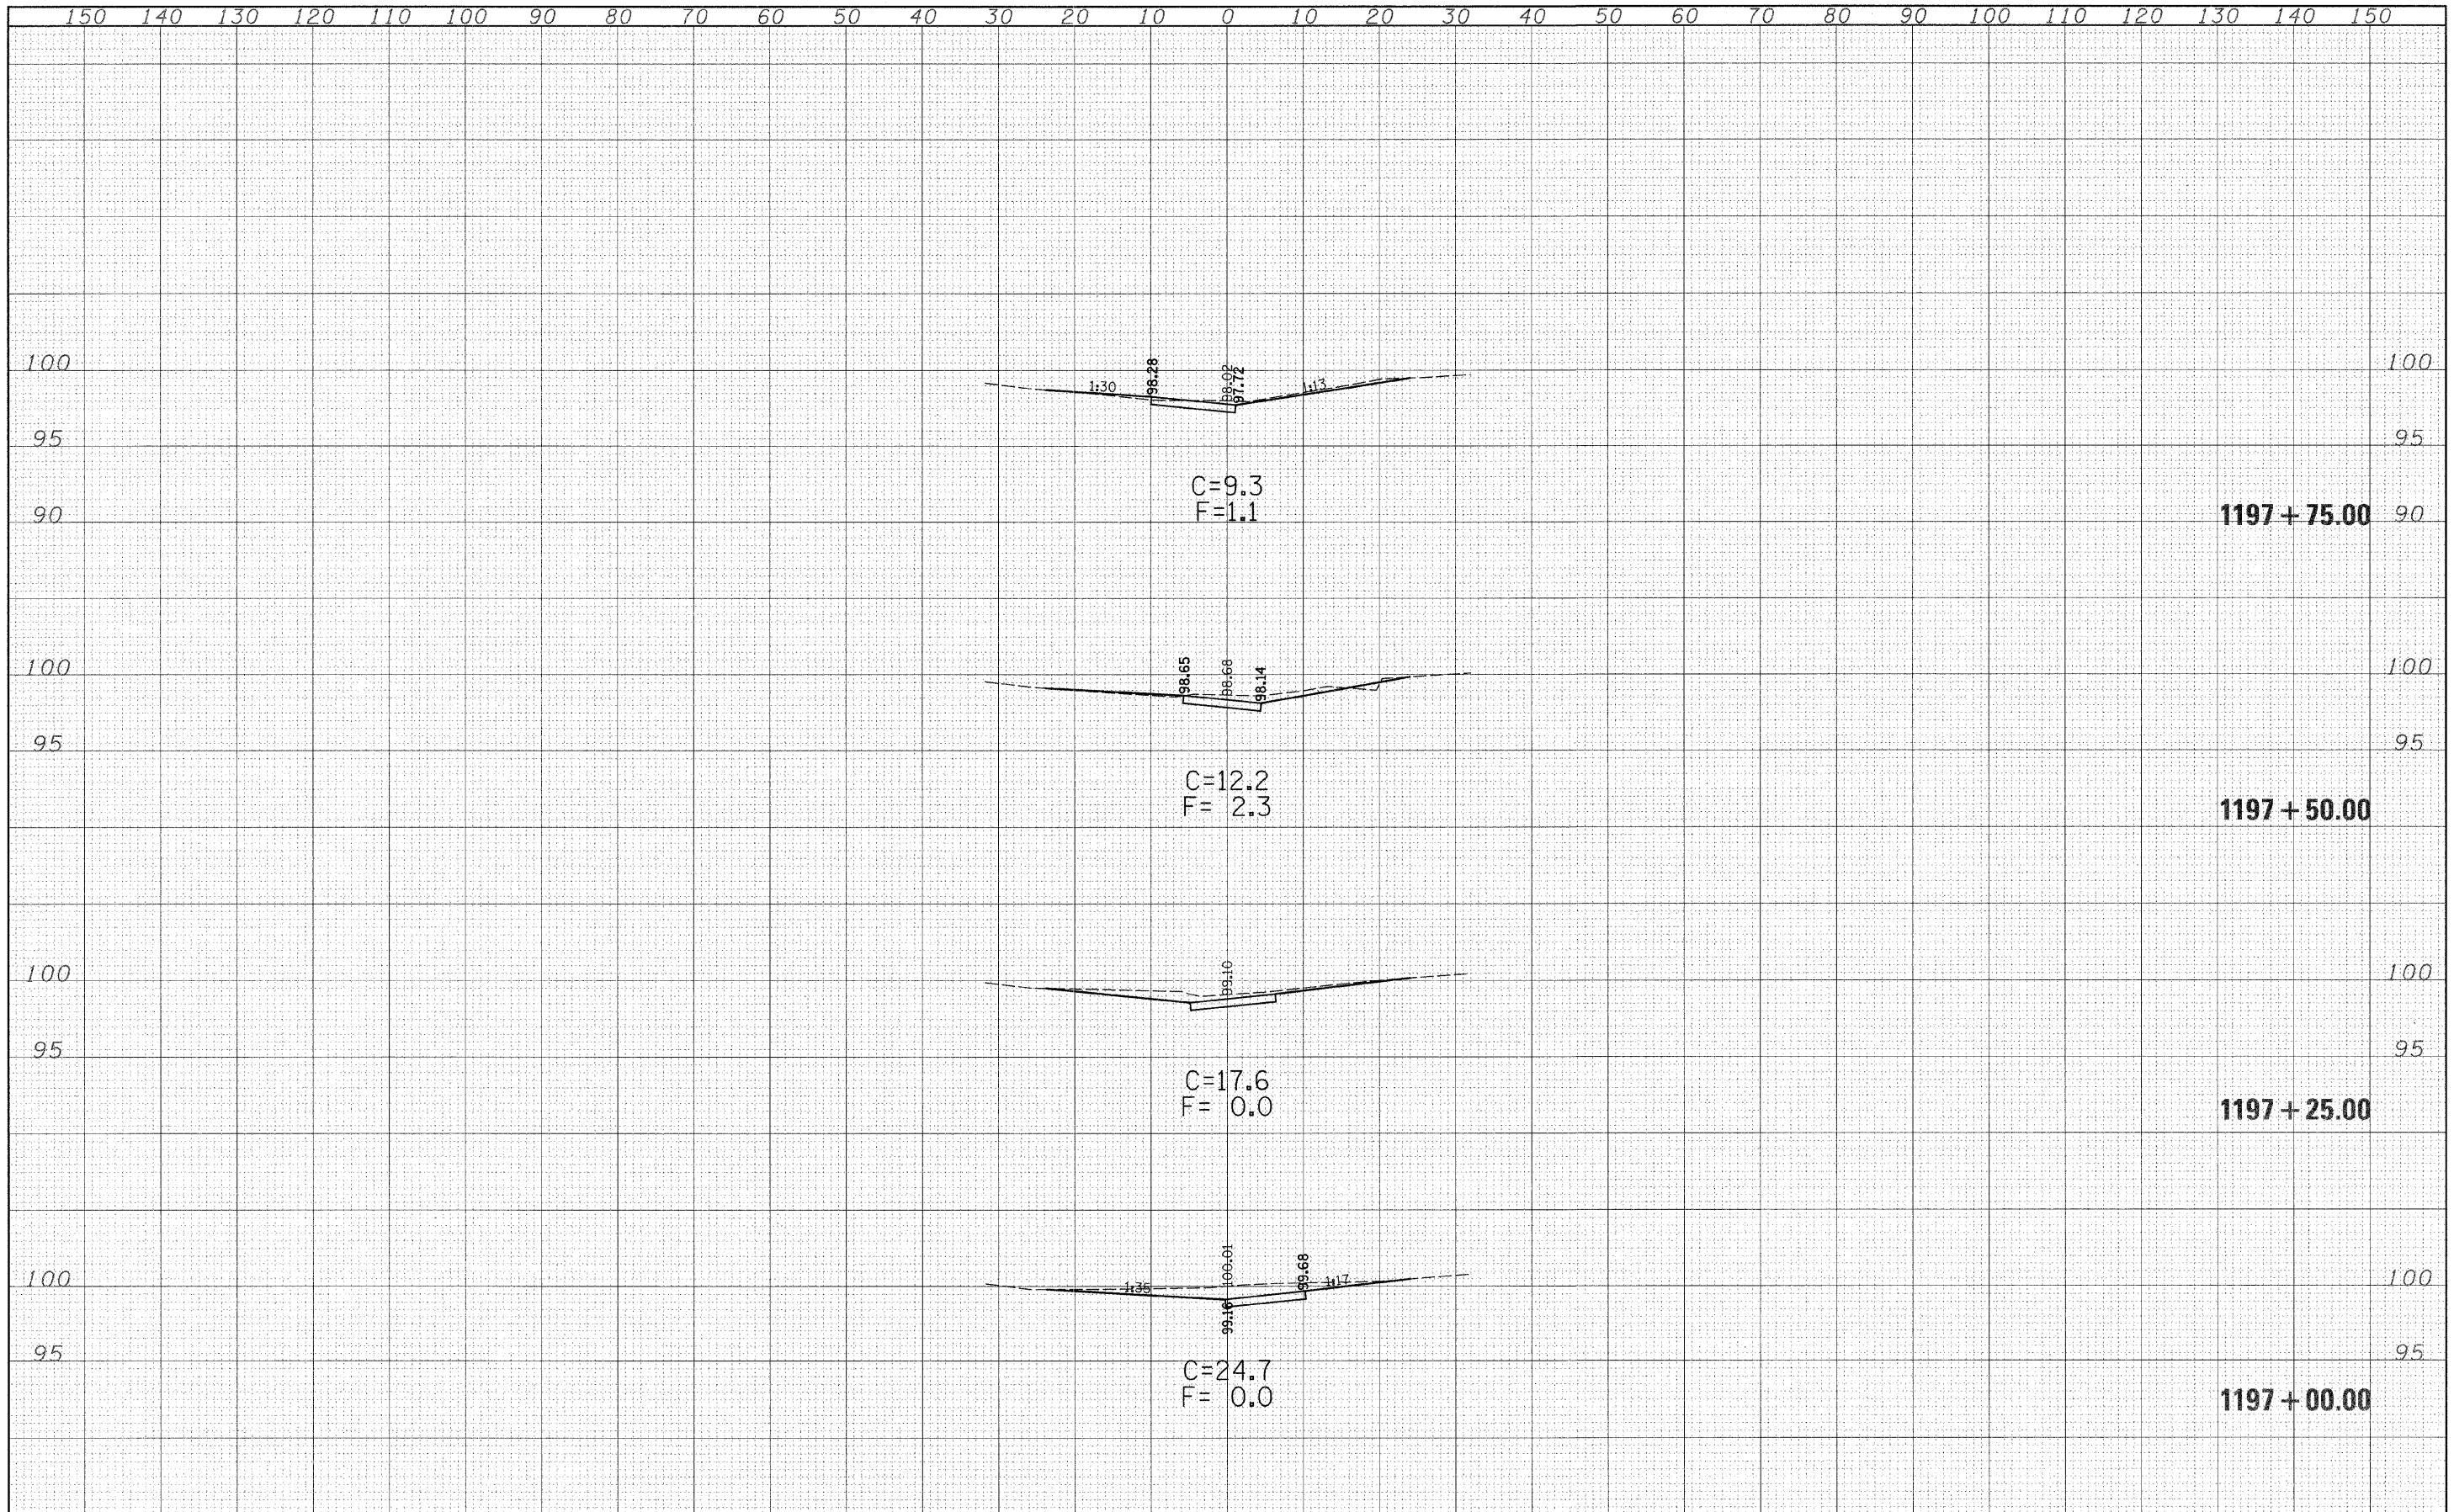

FILE NAME =	USER NAME = davissonjl	DESIGNED - JLD	REVISED -	STATE OF ILLINOIS DEPARTMENT OF TRANSPORTATION	CROSS SECTIONS S.N. 015-0033	F.A.I. RTE.	SECTION	COUNTY	TOTAL SHEETS	SHEET NO.	
c:\pw\work\PMIDOT\DAVISONJL\vdms38044\ss033sh	e-74158.dgn	DRAWN - JLD	REVISED -			57	15(22,23,24,25,26)RS-3	COLES	87	85	
PLOT SCALE = 10,0000' / IN.		CHECKED -	REVISED -			CONTRACT NO. 74158					
PLOT DATE = 2/9/2009		DATE -	REVISED -			ILLINOIS FED. AID PROJECT					
					SCALE: 10:5	SHEET NO. 3 OF 5 SHEETS		STA. 1197+00.00 TO STA. 1197+75.00			