


F.A.S. RTE.	SECTION	COUNTY	TOTAL SHEETS	SHEET NO.
674	28BR	COLES	21	4

EXISTING TYPICAL CROSS SECTION

STATION 7+650.000 TO STATION 7+706.792

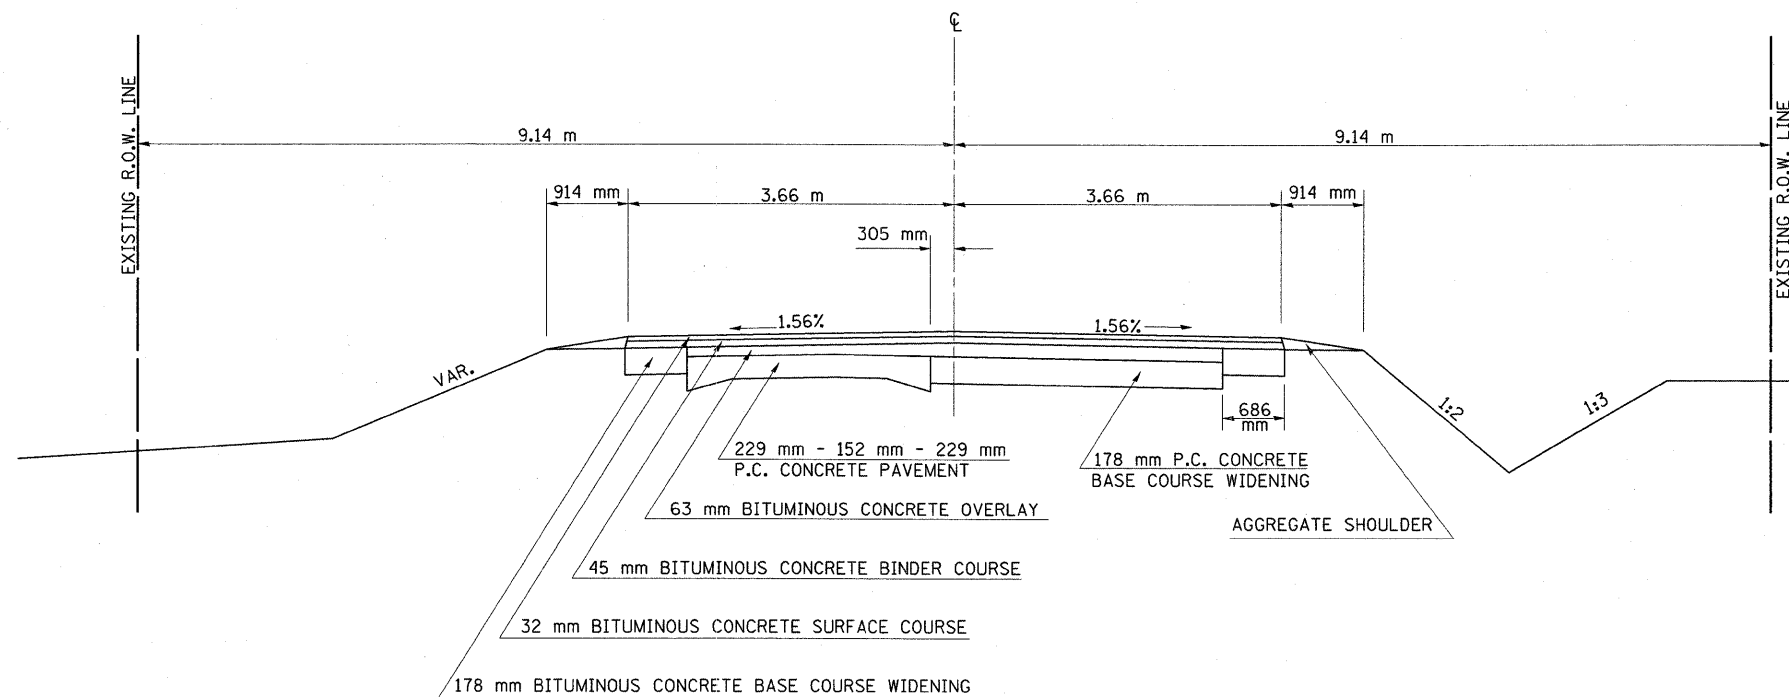

EXISTING TYPICAL CROSS SECTION

STATION 7+706.792 TO STATION 7+800.000

