

15

10

5

0

5

10

15

CONTRACT NO. 74172

F.A.S. RTE.	SECTION	COUNTY	TOTAL SHEETS	SHEET NO.
674	28BR	COLES	21	15
STA.		TO STA.		
FED. ROAD DIST. NO.	ILLINOIS	FED. AID PROJECT		

FINAL SURVEY NO. \_\_\_\_\_

BY \_\_\_\_\_ DATE \_\_\_\_\_

SURVEYED \_\_\_\_\_

NOTE BOOK \_\_\_\_\_

TEMPLATE \_\_\_\_\_

AREAS \_\_\_\_\_

AREAS CHECKED \_\_\_\_\_

ORIGINAL SURVEY NO. \_\_\_\_\_

BY \_\_\_\_\_ DATE \_\_\_\_\_


SURVEYED \_\_\_\_\_

NOTE BOOK \_\_\_\_\_

TEMPLATE \_\_\_\_\_


AREAS \_\_\_\_\_

AREAS CHECKED \_\_\_\_\_

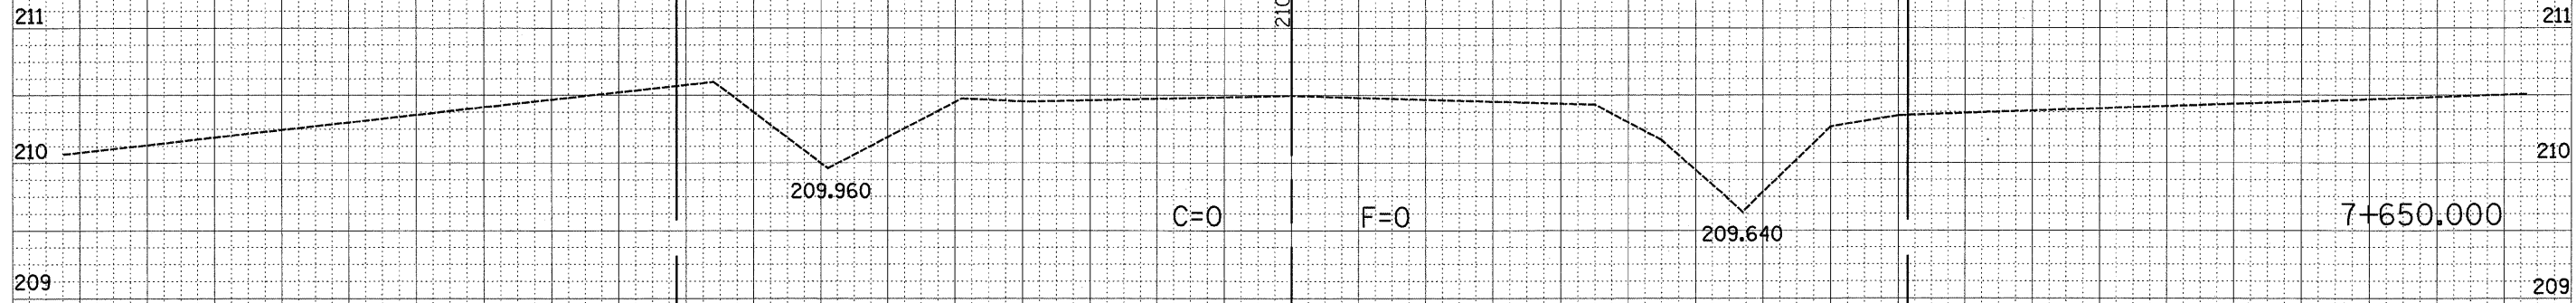

EXISTING ROW LINE

EXISTING ROW LINE

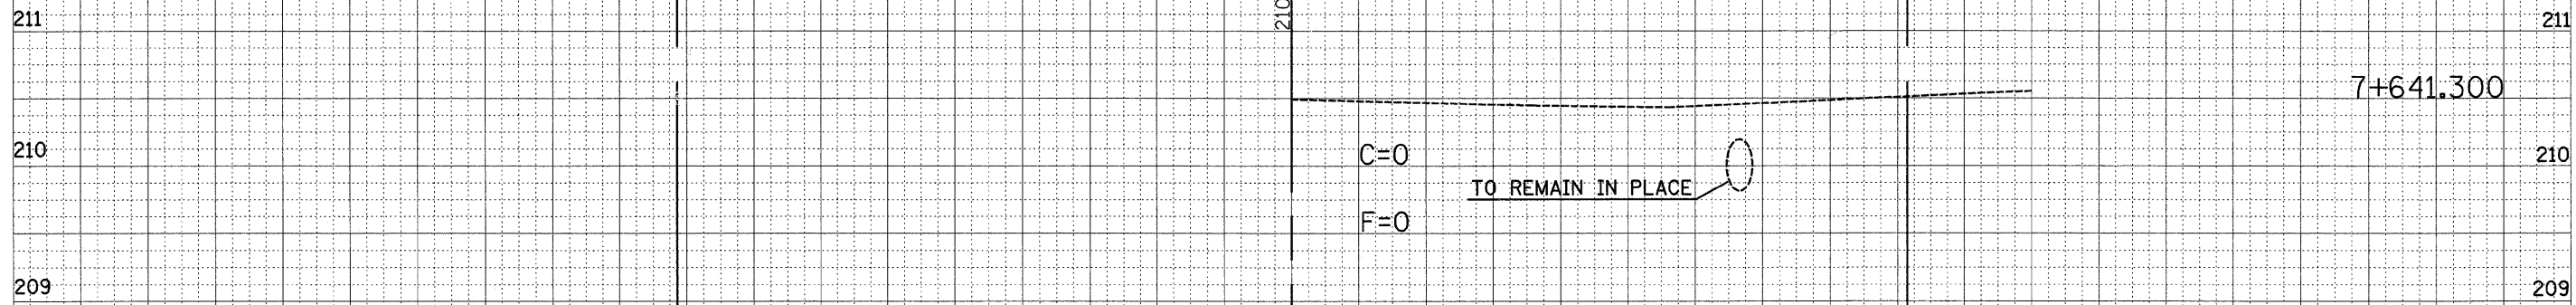

15

10

5

0

5

10

15